

SHEET ISSUE

DATE 07/26/2024
ISSUE NAME PRELIMINARY SET

REVISIONS

NO.	DATE	COMMENTS
-----	------	----------

SEAL

NOT FOR CONSTRUCTION

PROJECT NAME

WAKE ROBIN INN

PROJECT LOCATION


104 & 106 SHARON ROAD
SALISBURY, CONNECTICUT

HOTEL BASEMENT PLAN

PROJECT NUMBER 2405
DRAWN BY DCM
CHECKED BY CB

SHEET SIZE 24" x 36"
SHEET NUMBER

A-100

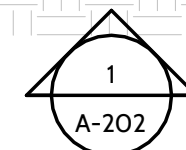

SHEET ISSUE

DATE 07/26/2024
ISSUE NAME PRELIMINARY SET

REVISIONS

NO.	DATE	COMMENTS
-----	------	----------

SEAL

NOT FOR CONSTRUCTION

PROJECT NAME

WAKE ROBIN INN

PROJECT LOCATION


104 & 106 SHARON ROAD
SALISBURY, CONNECTICUT


HOTEL FIRST FLOOR PLAN

PROJECT NUMBER 2405
DRAWN BY DCM
CHECKED BY CB

SHEET SIZE 24" x 36"
SHEET NUMBER

A-101

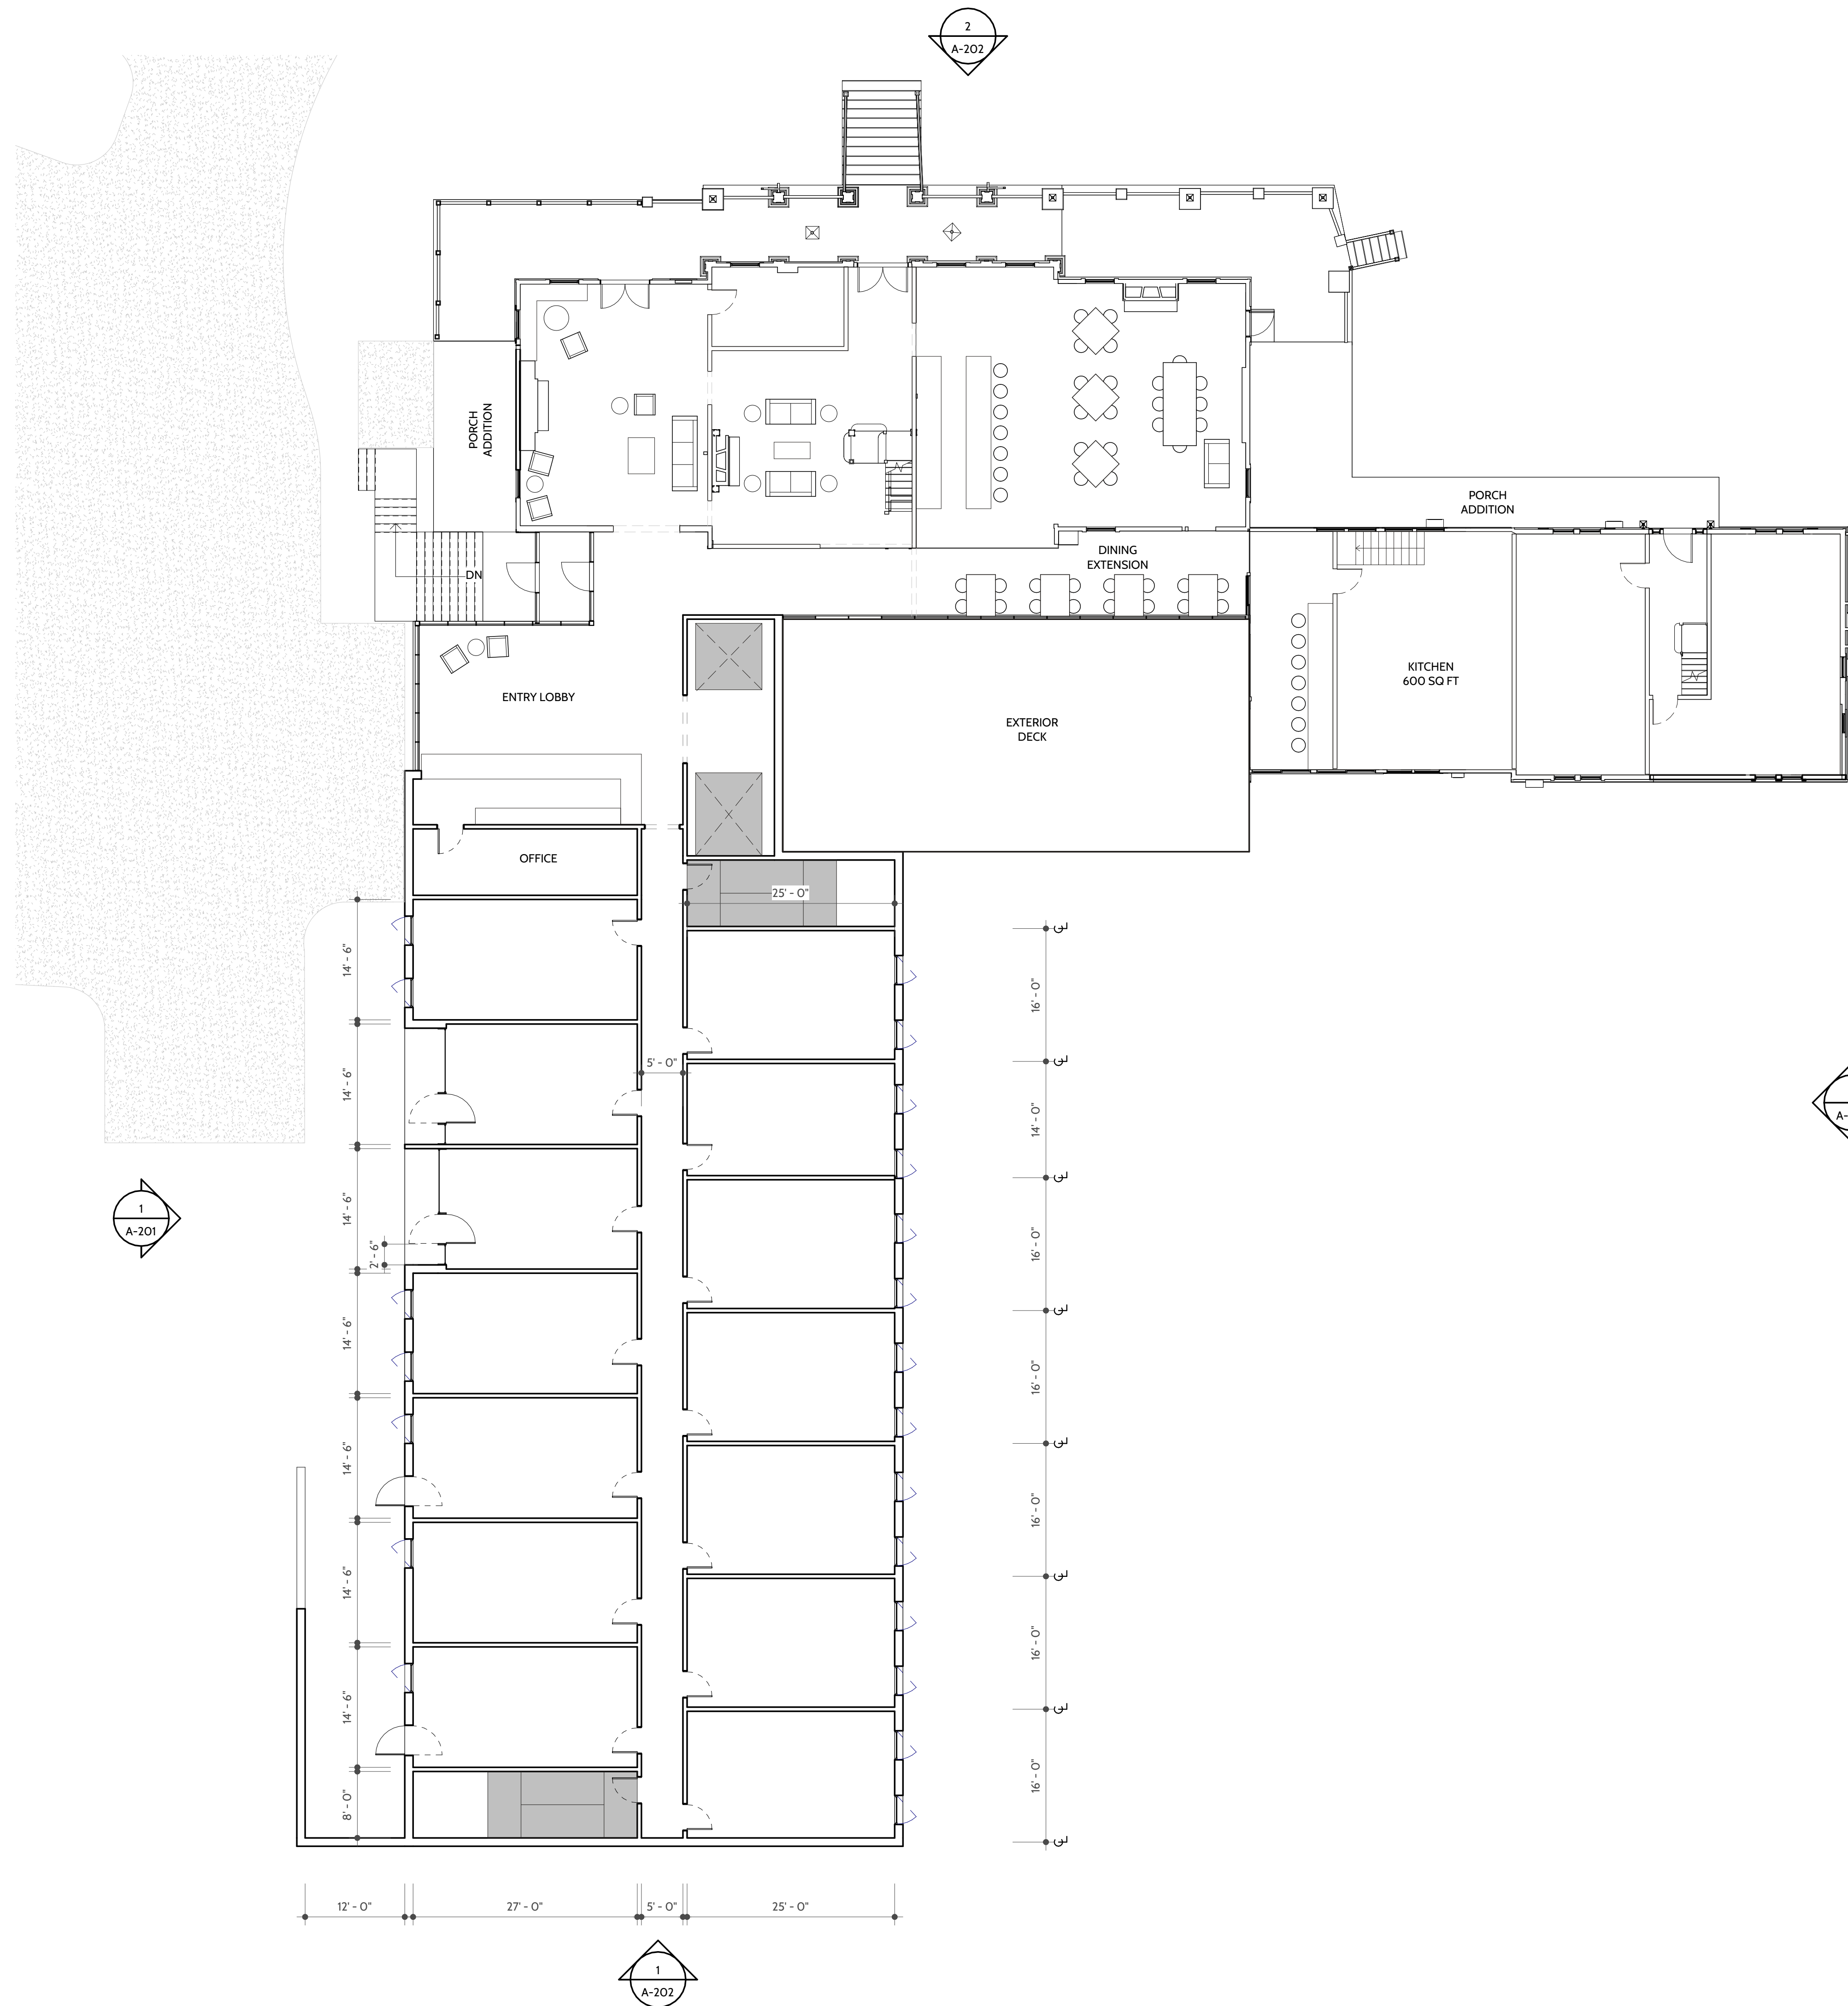

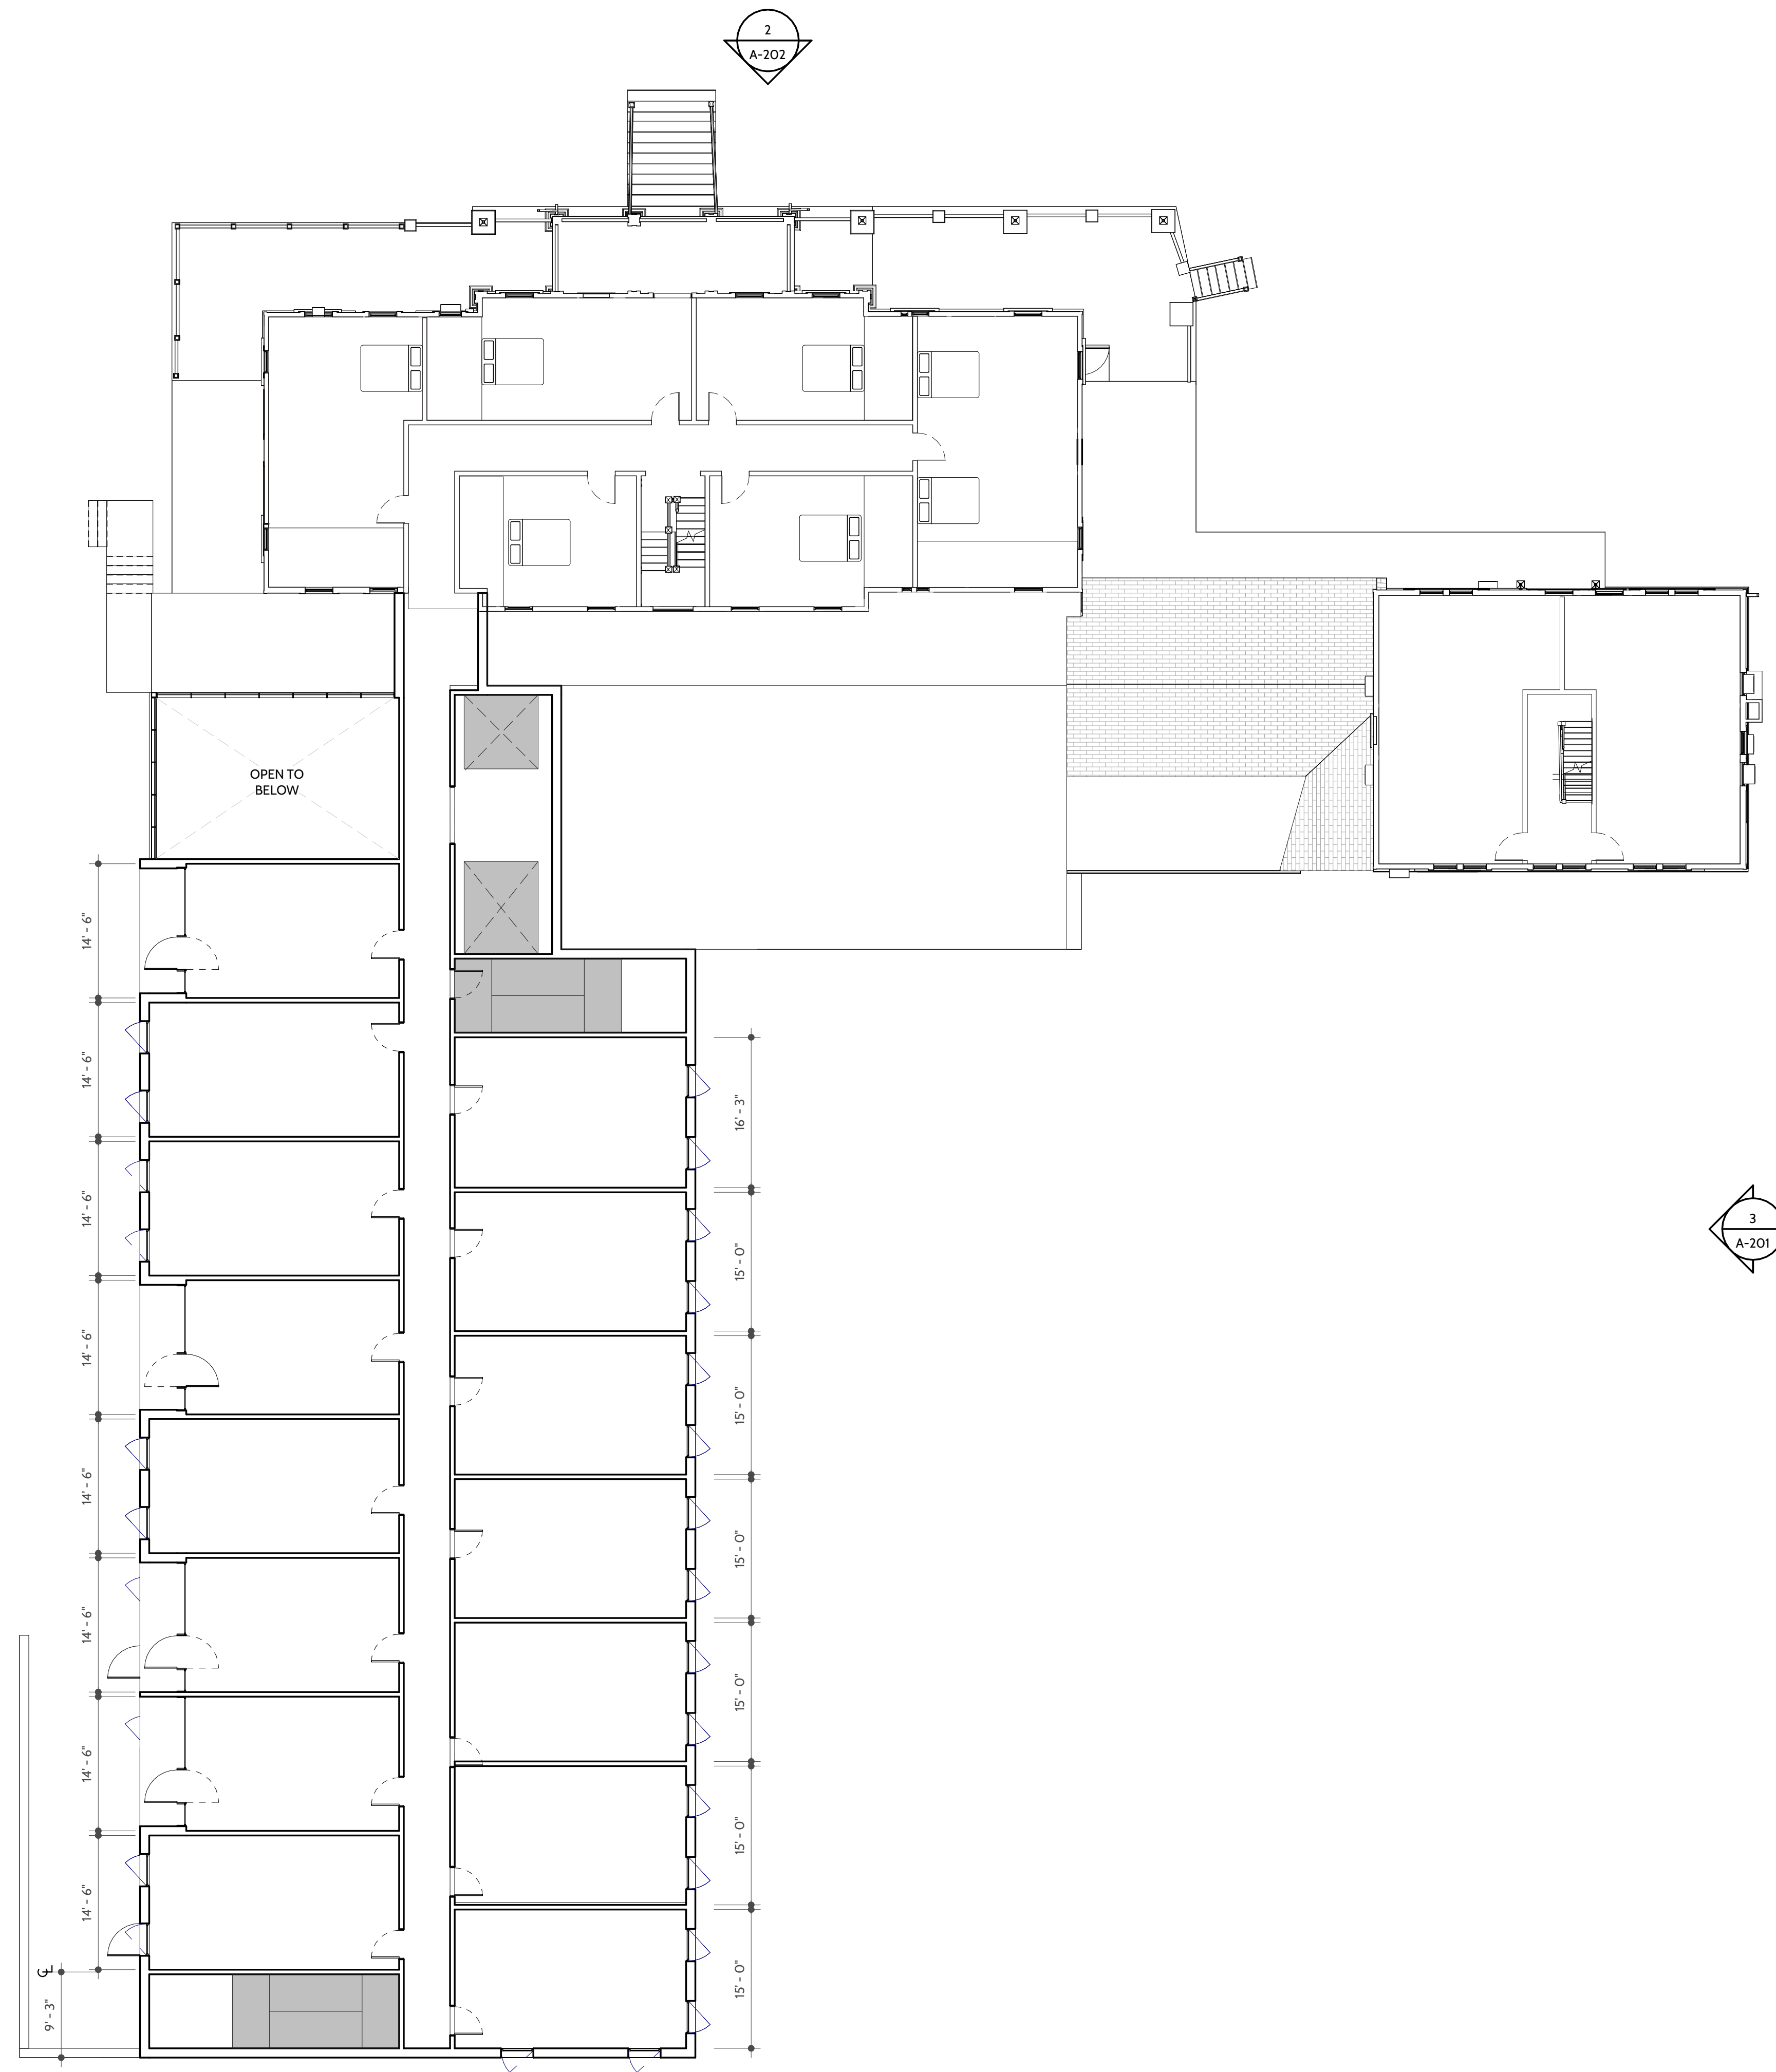

SHEET ISSUE

DATE 07/26/2024
ISSUE NAME PRELIMINARY SET

REVISIONS

NO.	DATE	COMMENTS
-----	------	----------

SEAL

NOT FOR CONSTRUCTION

PROJECT NAME

WAKE ROBIN INN

PROJECT LOCATION





104 & 106 SHARON ROAD
SALISBURY, CONNECTICUT

HOTEL SECOND FLOOR PLAN


PROJECT NUMBER 2405
DRAWN BY DCM
CHECKED BY CB

SHEET SIZE 24" x 36"
SHEET NUMBER

A-102

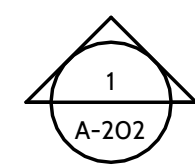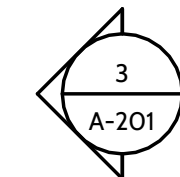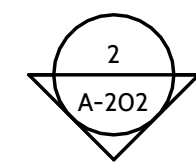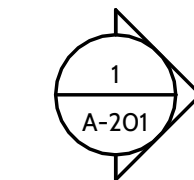

© MAPOS ARCHITECTS, DPC. ALL RIGHTS RESERVED.
This drawing, and all graphic and written material contained herein, constitutes the original and unpublished work of MAPOS ARCHITECTS, DPC, and may not be copied, distributed or used in whole or in part, without expressed, written permission.

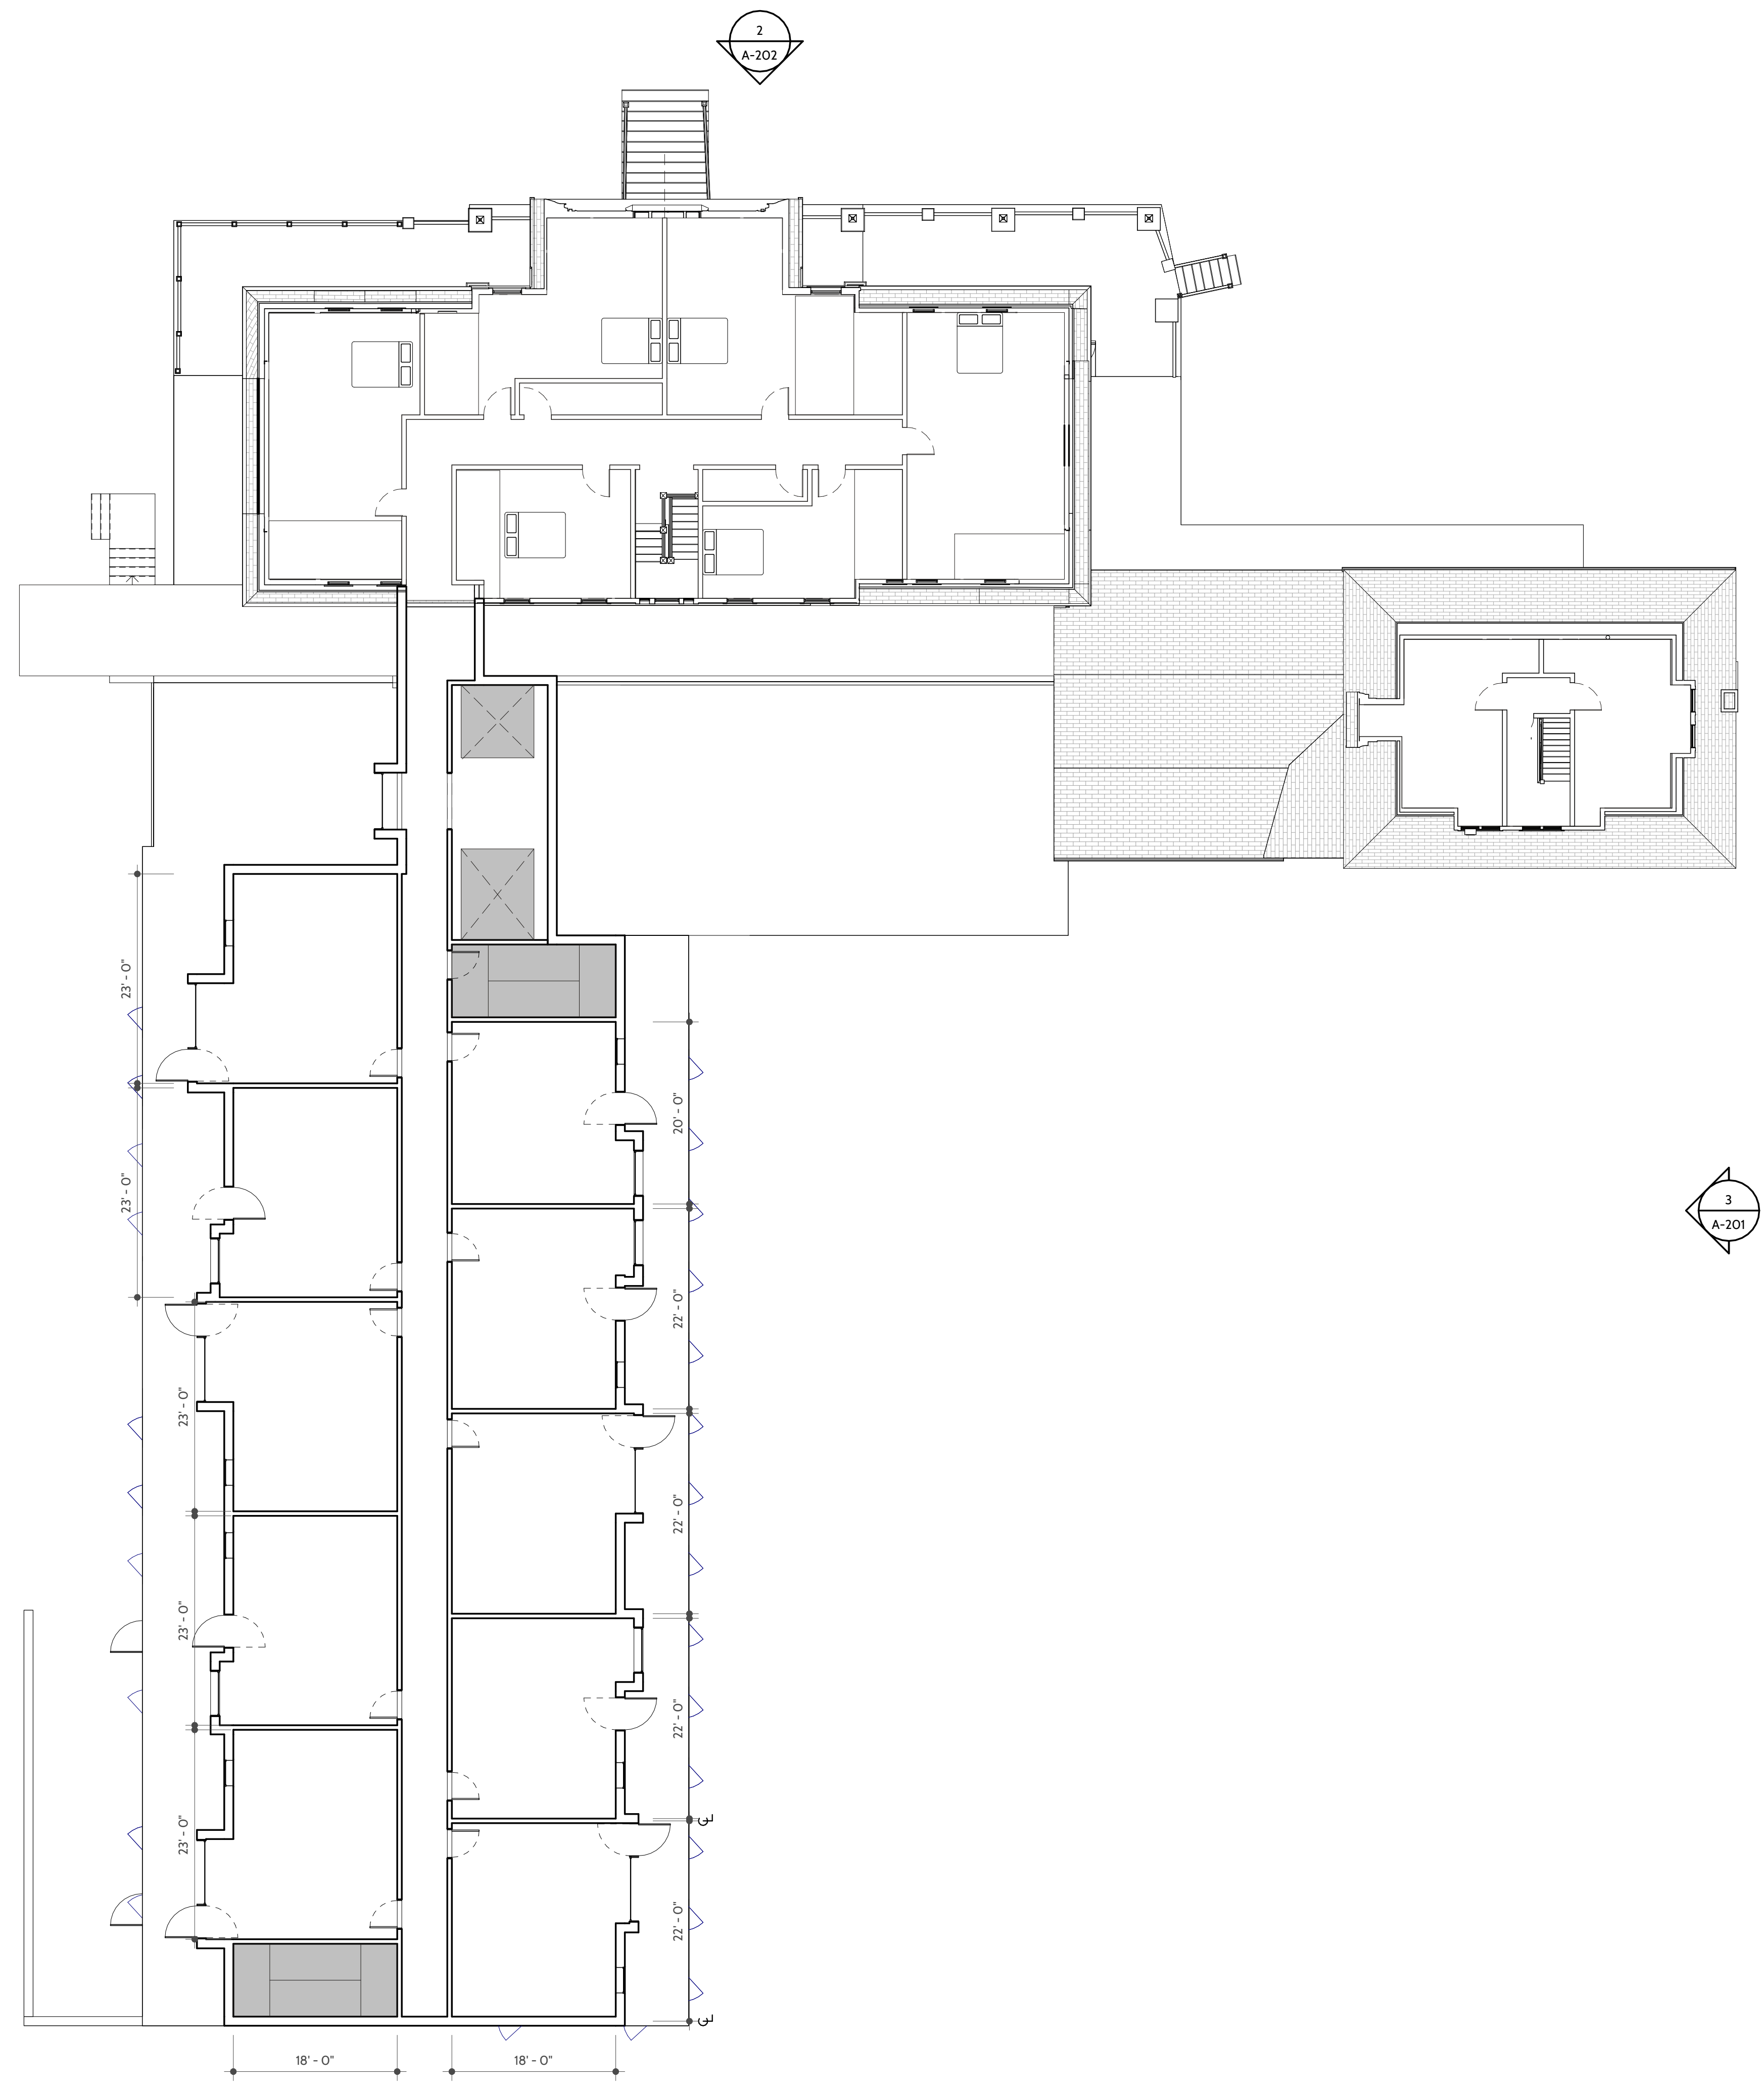

SHEET ISSUE

DATE 07/26/2024
ISSUE NAME PRELIMINARY SET

REVISIONS

NO.	DATE	COMMENTS

SEAL

NOT FOR CONSTRUCTION

PROJECT NAME

WAKE ROBIN INN

PROJECT LOCATION


104 & 106 SHARON ROAD
SALISBURY, CONNECTICUT

HOTEL THIRD FLOOR
PLAN

PROJECT NUMBER 2405
DRAWN BY DCM
CHECKED BY CB

SHEET SIZE 24" x 36"
SHEET NUMBER

A-103

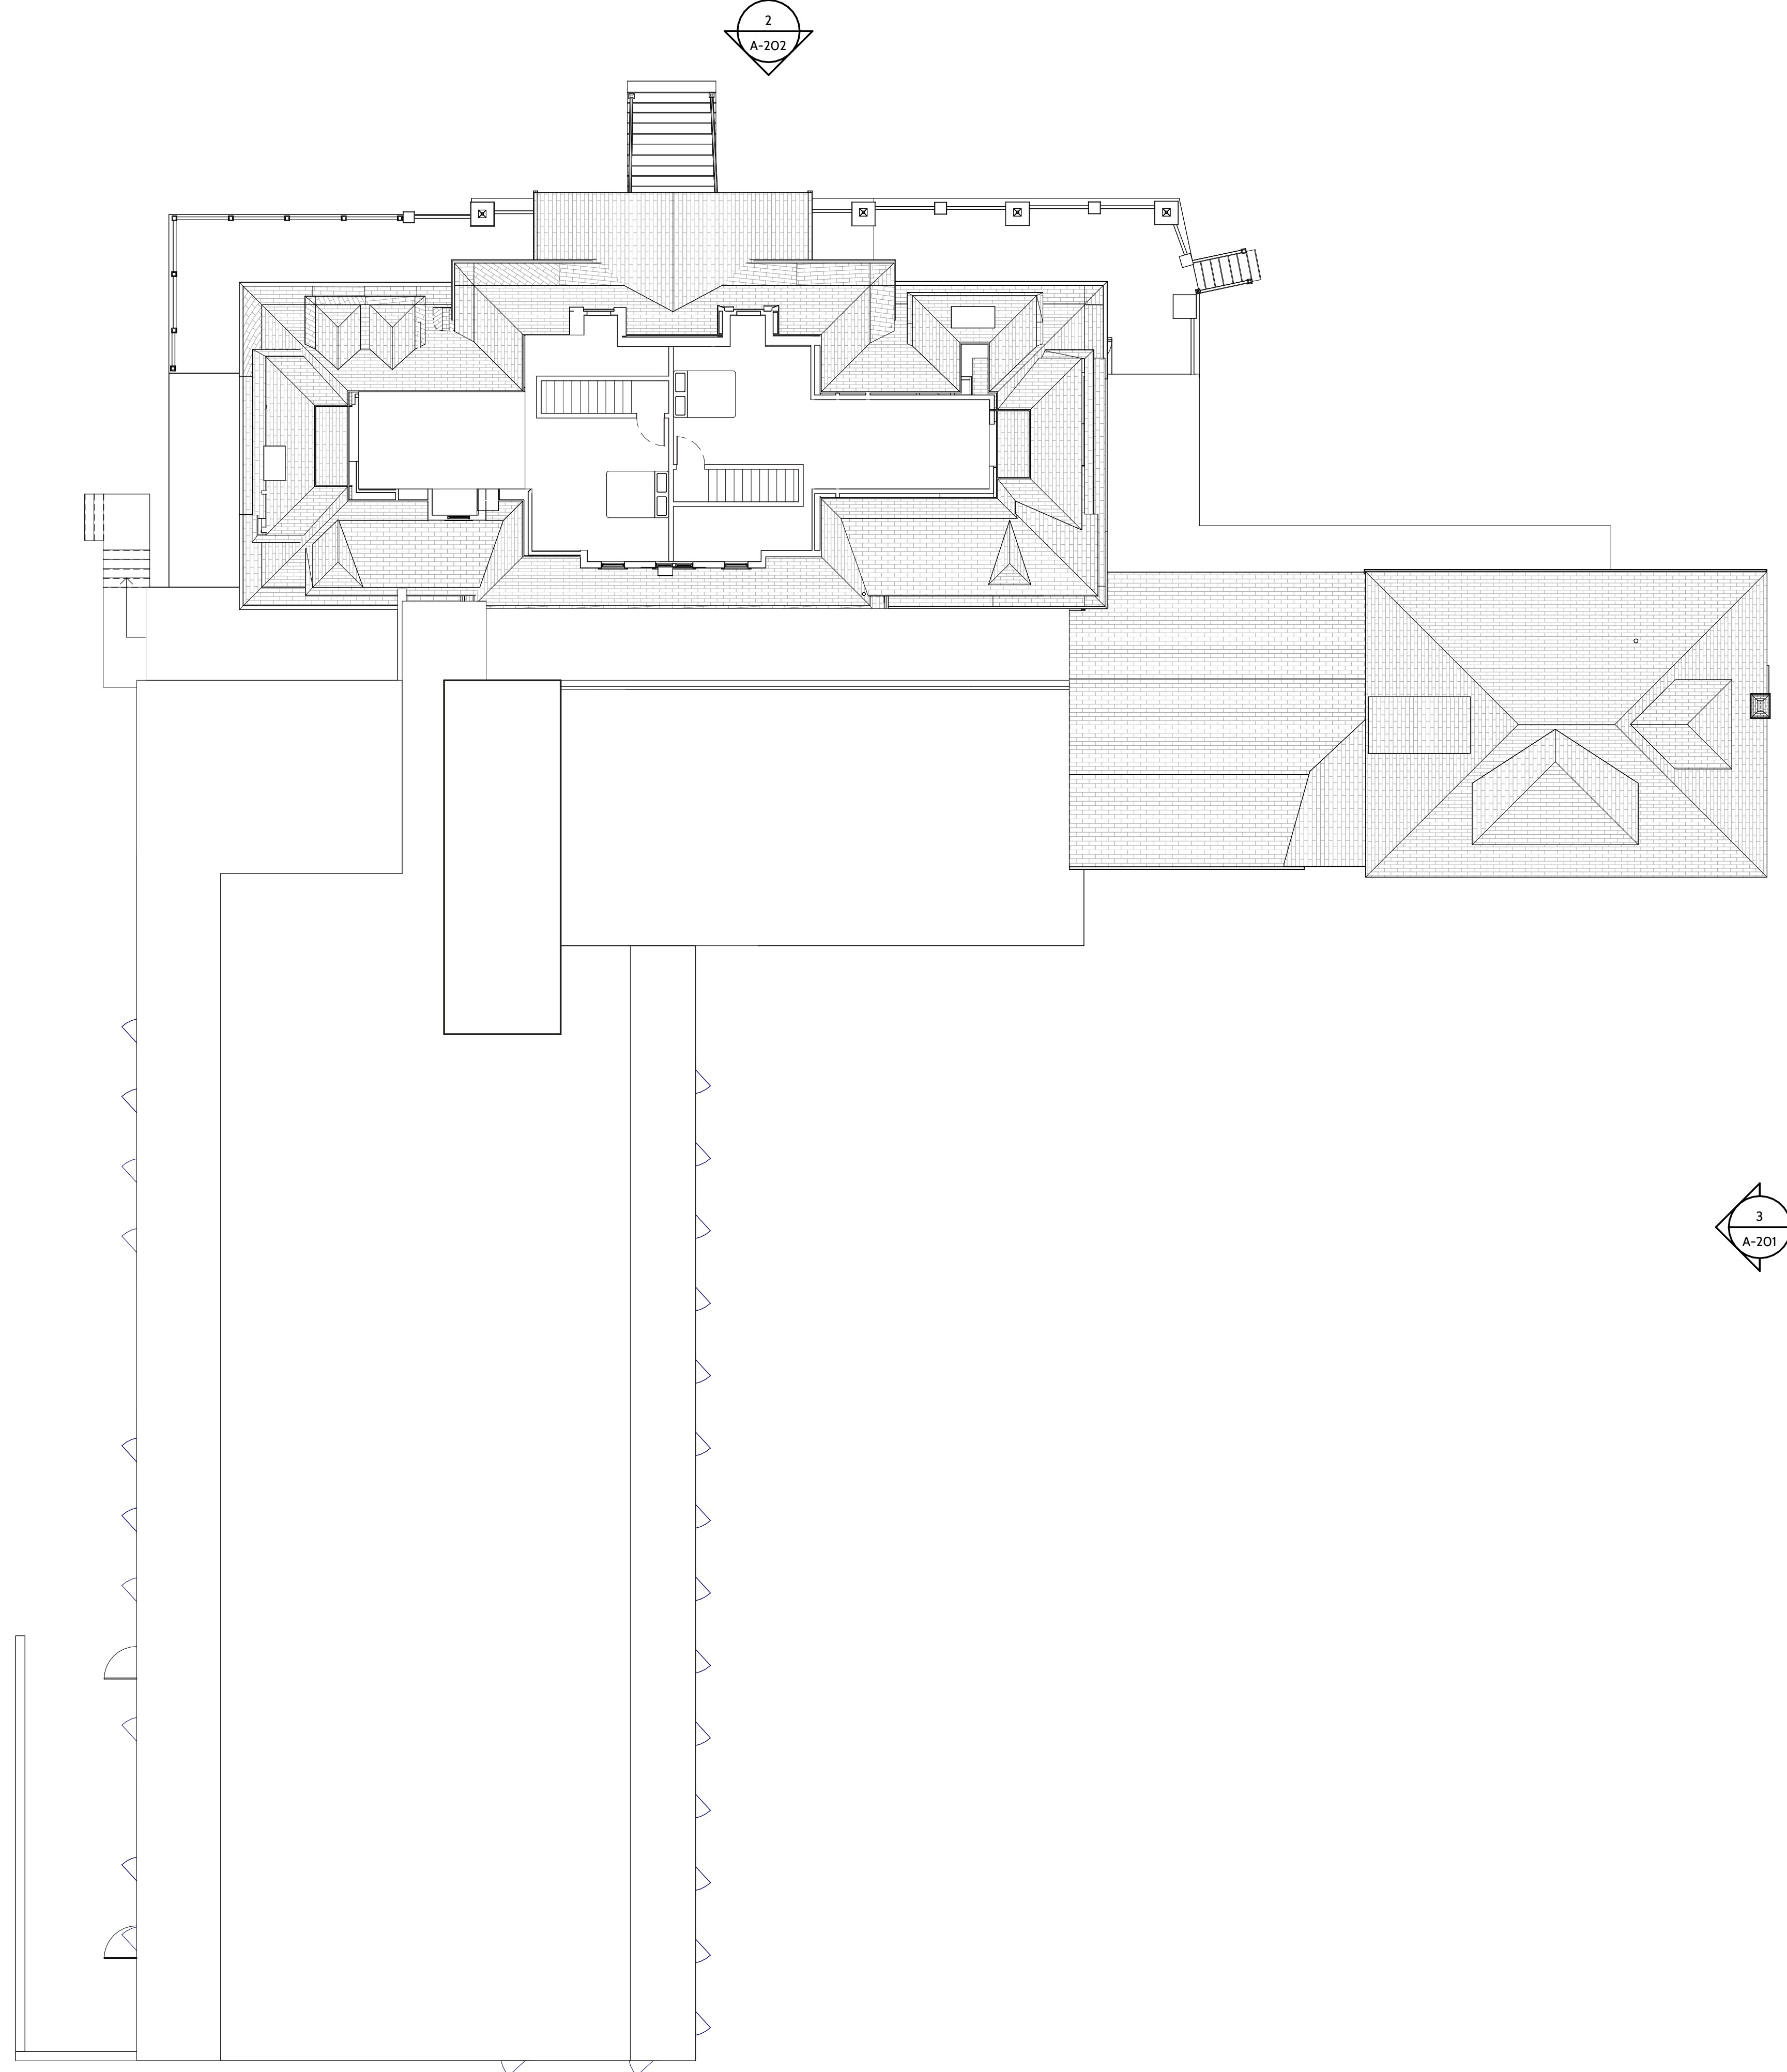

SHEET ISSUE

DATE 07/26/2024
ISSUE NAME PRELIMINARY SET

REVISIONS

NO.	DATE	COMMENTS
-----	------	----------

SEAL

**NOT FOR
CONSTRUCTION**

PROJECT NAME

WAKE ROBIN INN

PROJECT LOCATION


104 & 106 SHARON ROAD
SALISBURY, CONNECTICUT


HOTEL FOURTH FLOOR
PLAN

PROJECT NUMBER 2405
DRAWN BY DCM
CHECKED BY CB


SHEET SIZE 24" x 36"
SHEET NUMBER

A-104

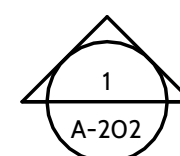

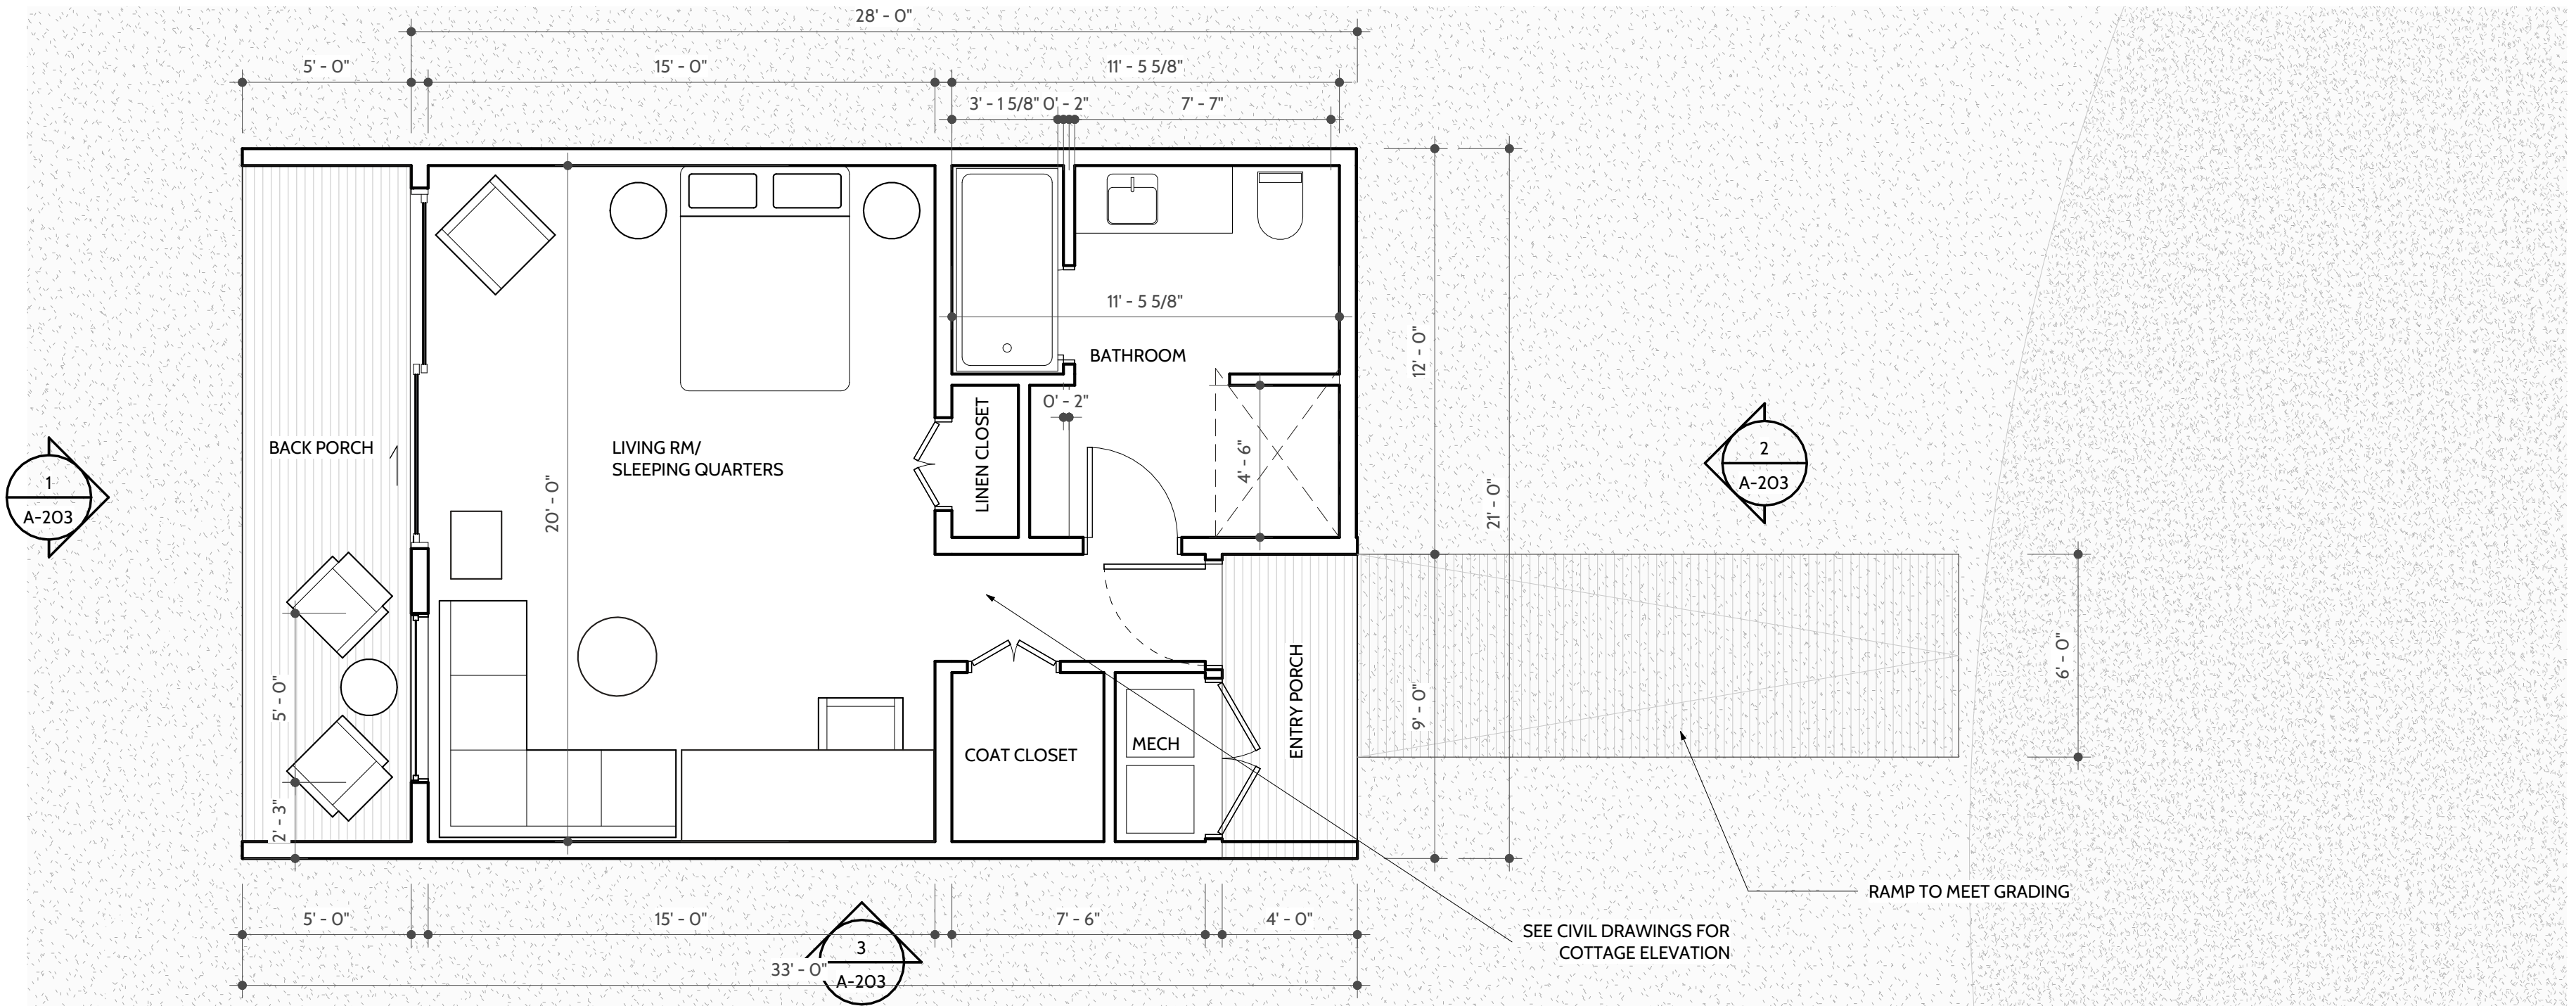

1 COTTAGE PLAN (TYP.)
SCALE: 1/4" = 1'-0"

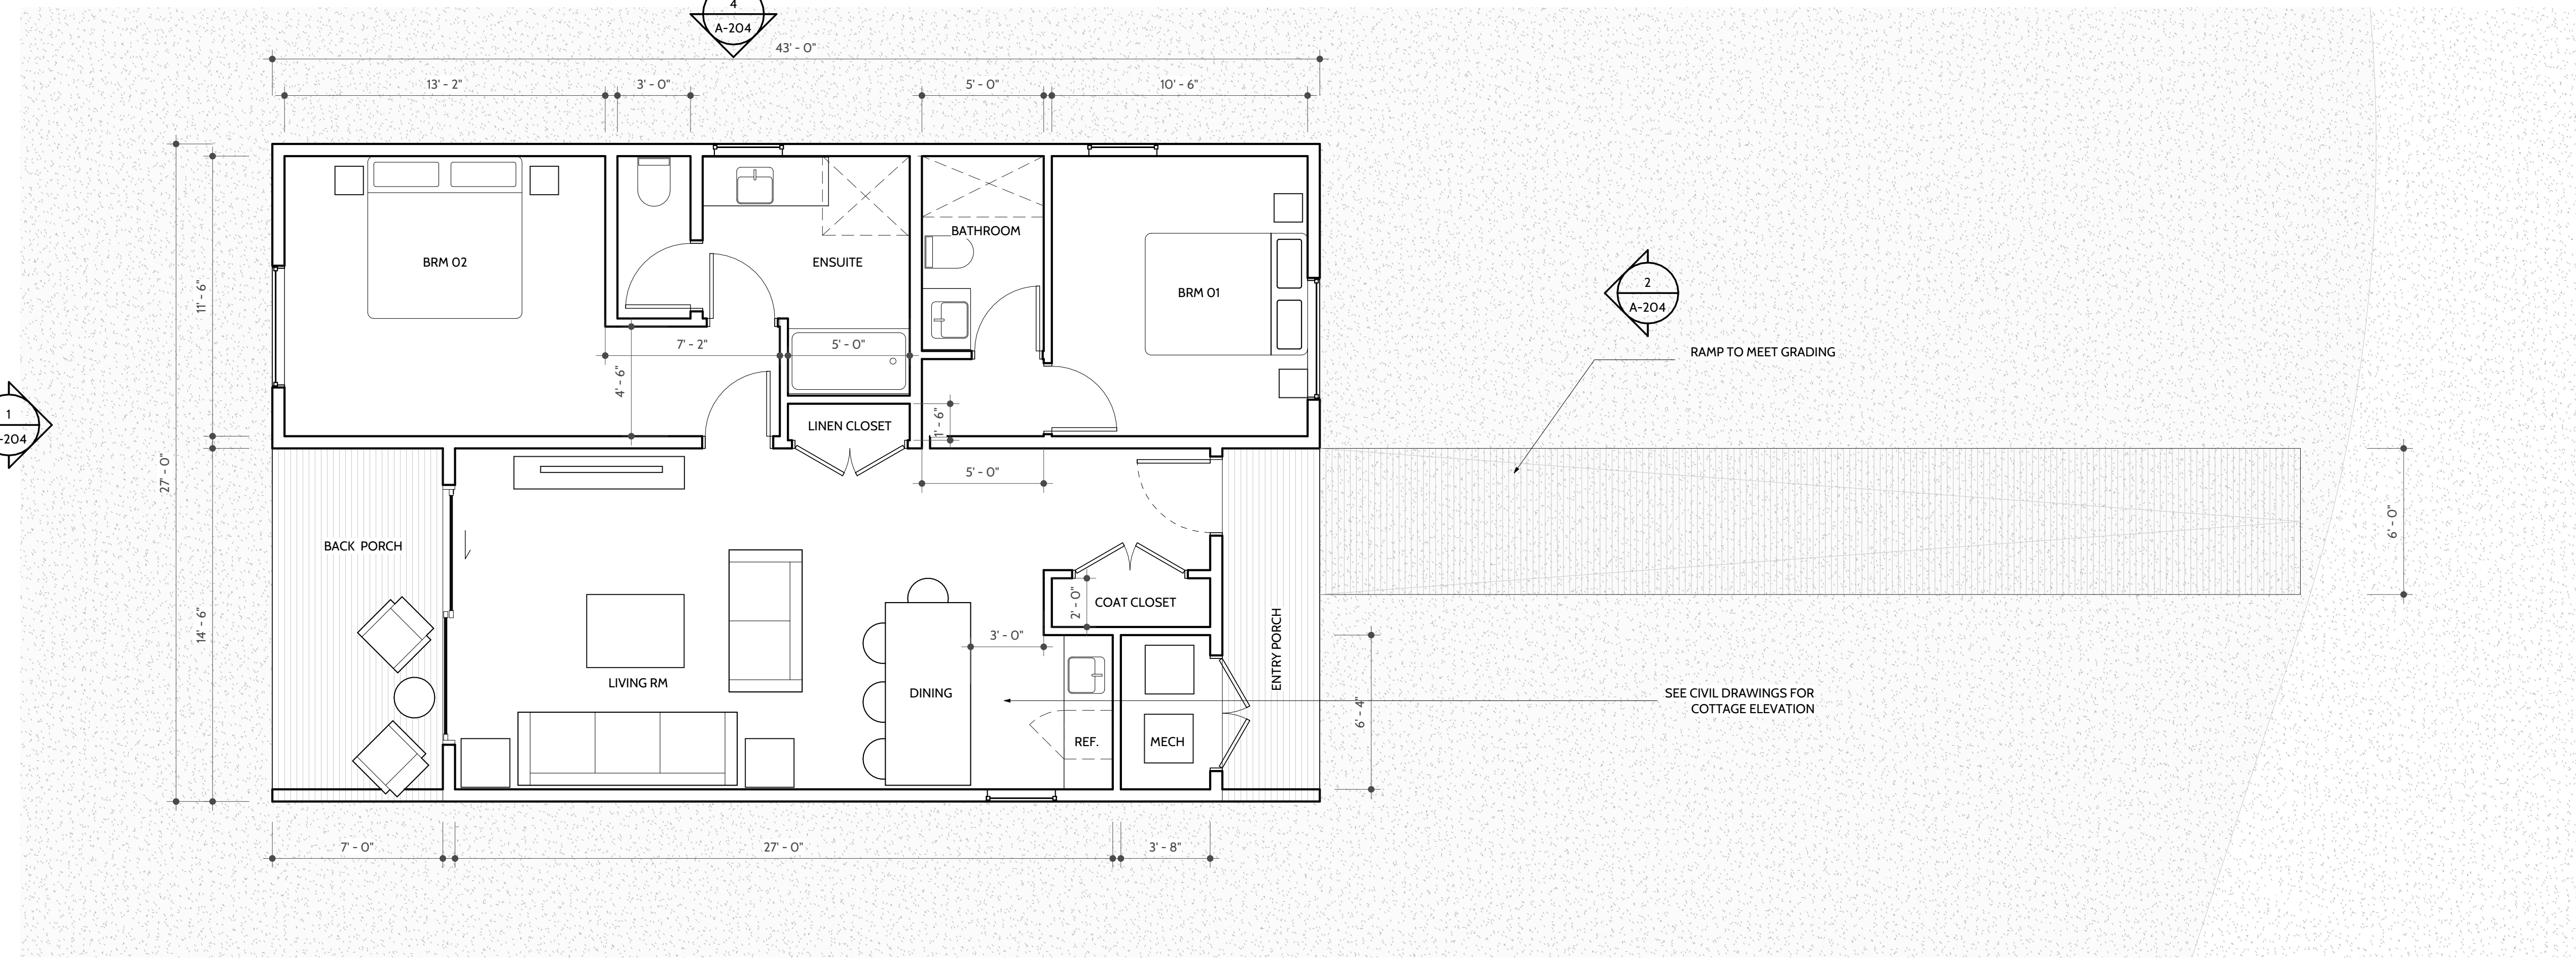

2 LUX COTTAGE PLAN (TYP.)
SCALE: 1/4" = 1'-0"

SHEET ISSUE

DATE	07/26/2024
ISSUE NAME	PRELIMINARY SET

REVISIONS

NO.	DATE	COMMENTS

SEAL

NOT FOR CONSTRUCTION

PROJECT NAME

WAKE ROBIN INN

PROJECT LOCATION


**104 & 106 SHARON ROAD
SALISBURY, CONNECTICUT**

COTTAGE FLOOR PLANS

PROJECT NUMBER	2405
DRAWN BY	DCM
CHECKED BY	CB

SHEET SIZE	24" x 36"
SHEET NUMBER	

A-105

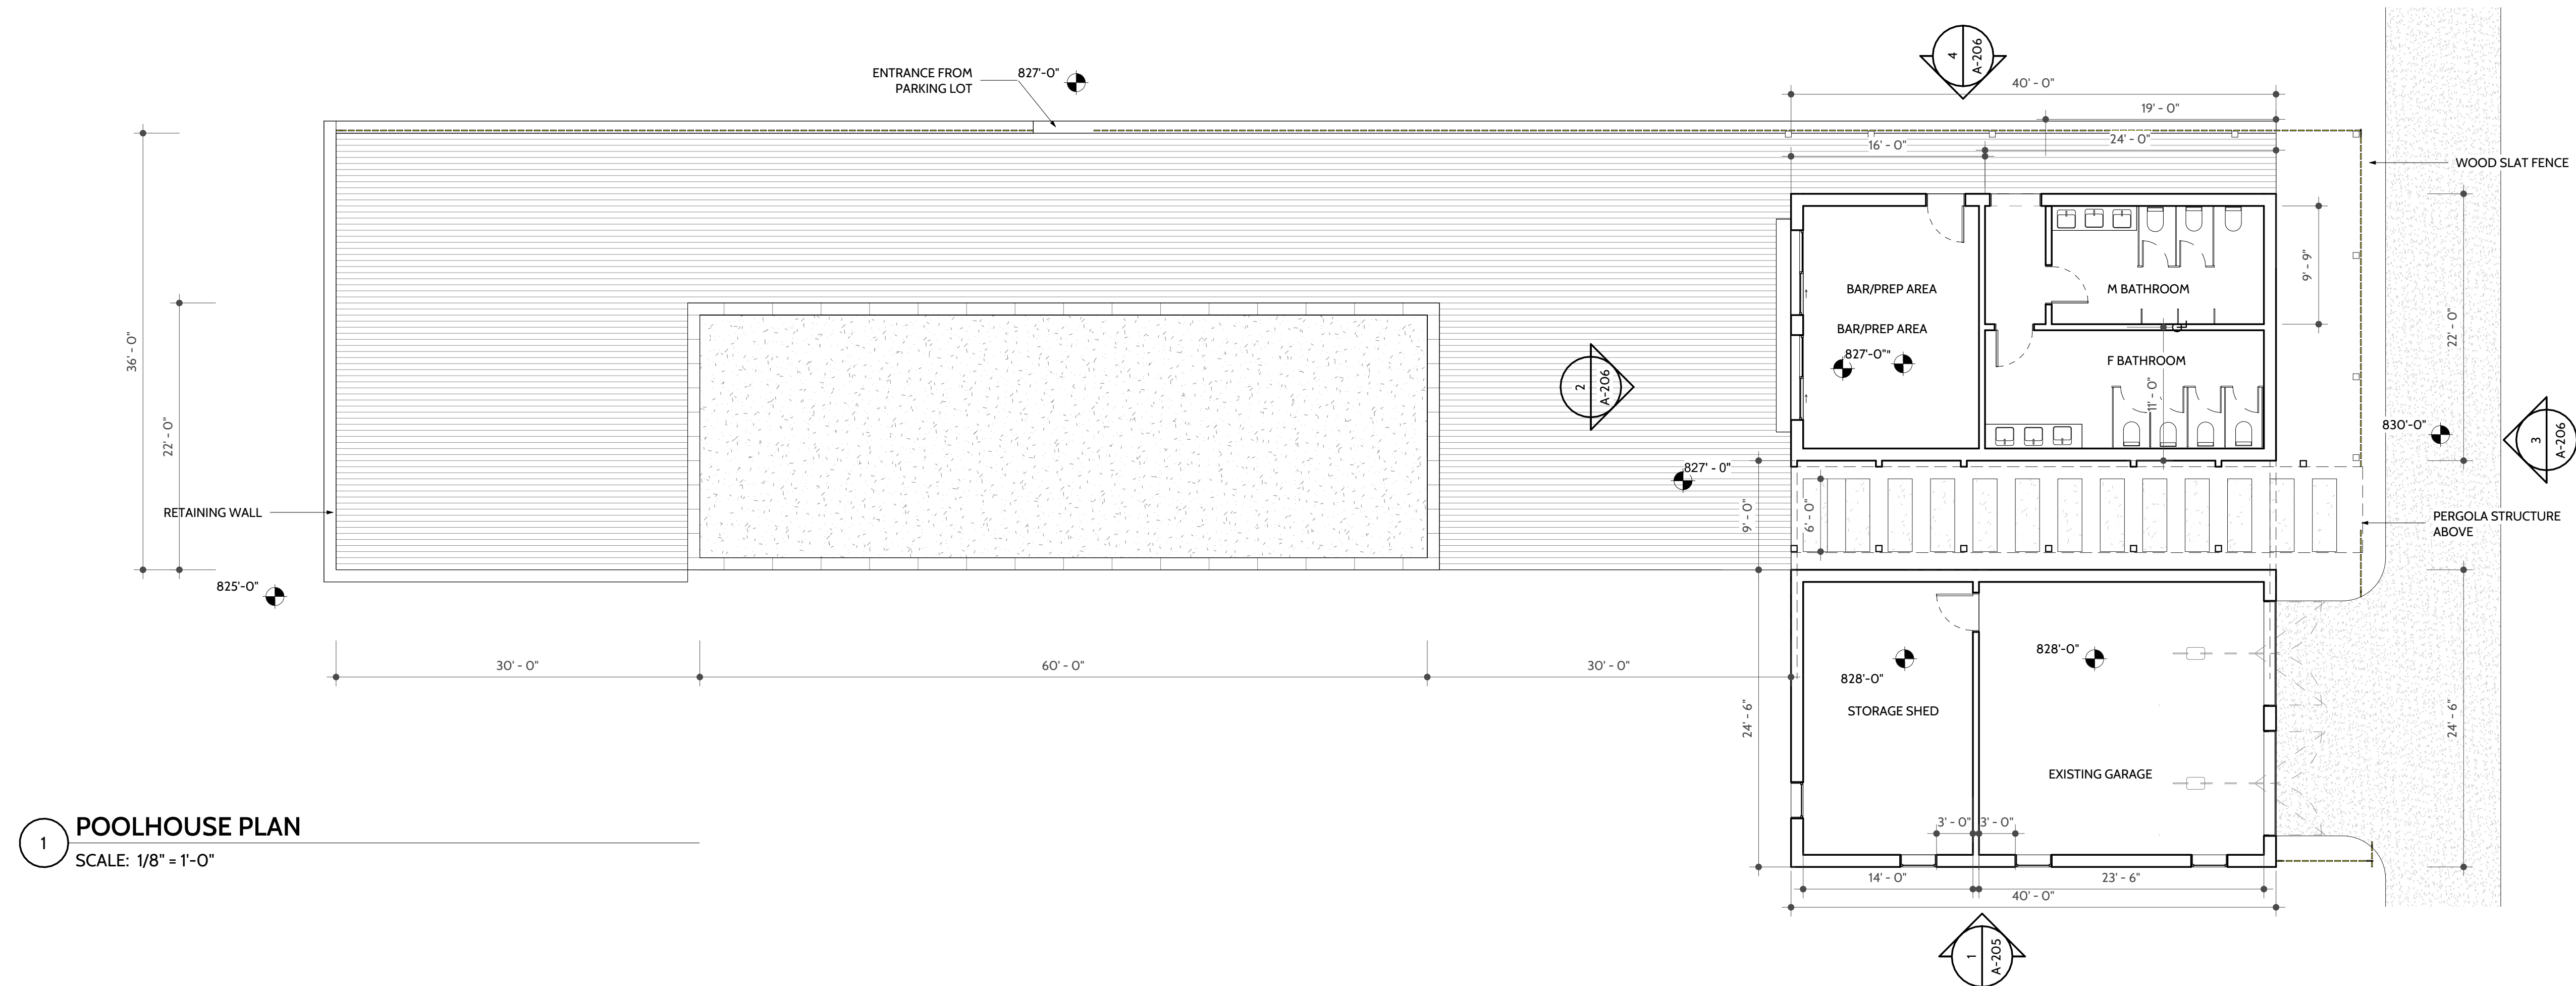

1 POOLHOUSE PLAN
SCALE: 1/8" = 1'-0"

SHEET ISSUE

DATE 07/26/2024
ISSUE NAME PRELIMINARY SET

REVISIONS

NO.	DATE	COMMENTS

SEAL

NOT FOR CONSTRUCTION

PROJECT NAME

WAKE ROBIN INN

PROJECT LOCATION


104 & 106 SHARON ROAD
SALISBURY, CONNECTICUT

POOLHOUSE PLAN

PROJECT NUMBER 2405
DRAWN BY DCM
CHECKED BY CB

SHEET SIZE 24" x 36"
SHEET NUMBER

A-106

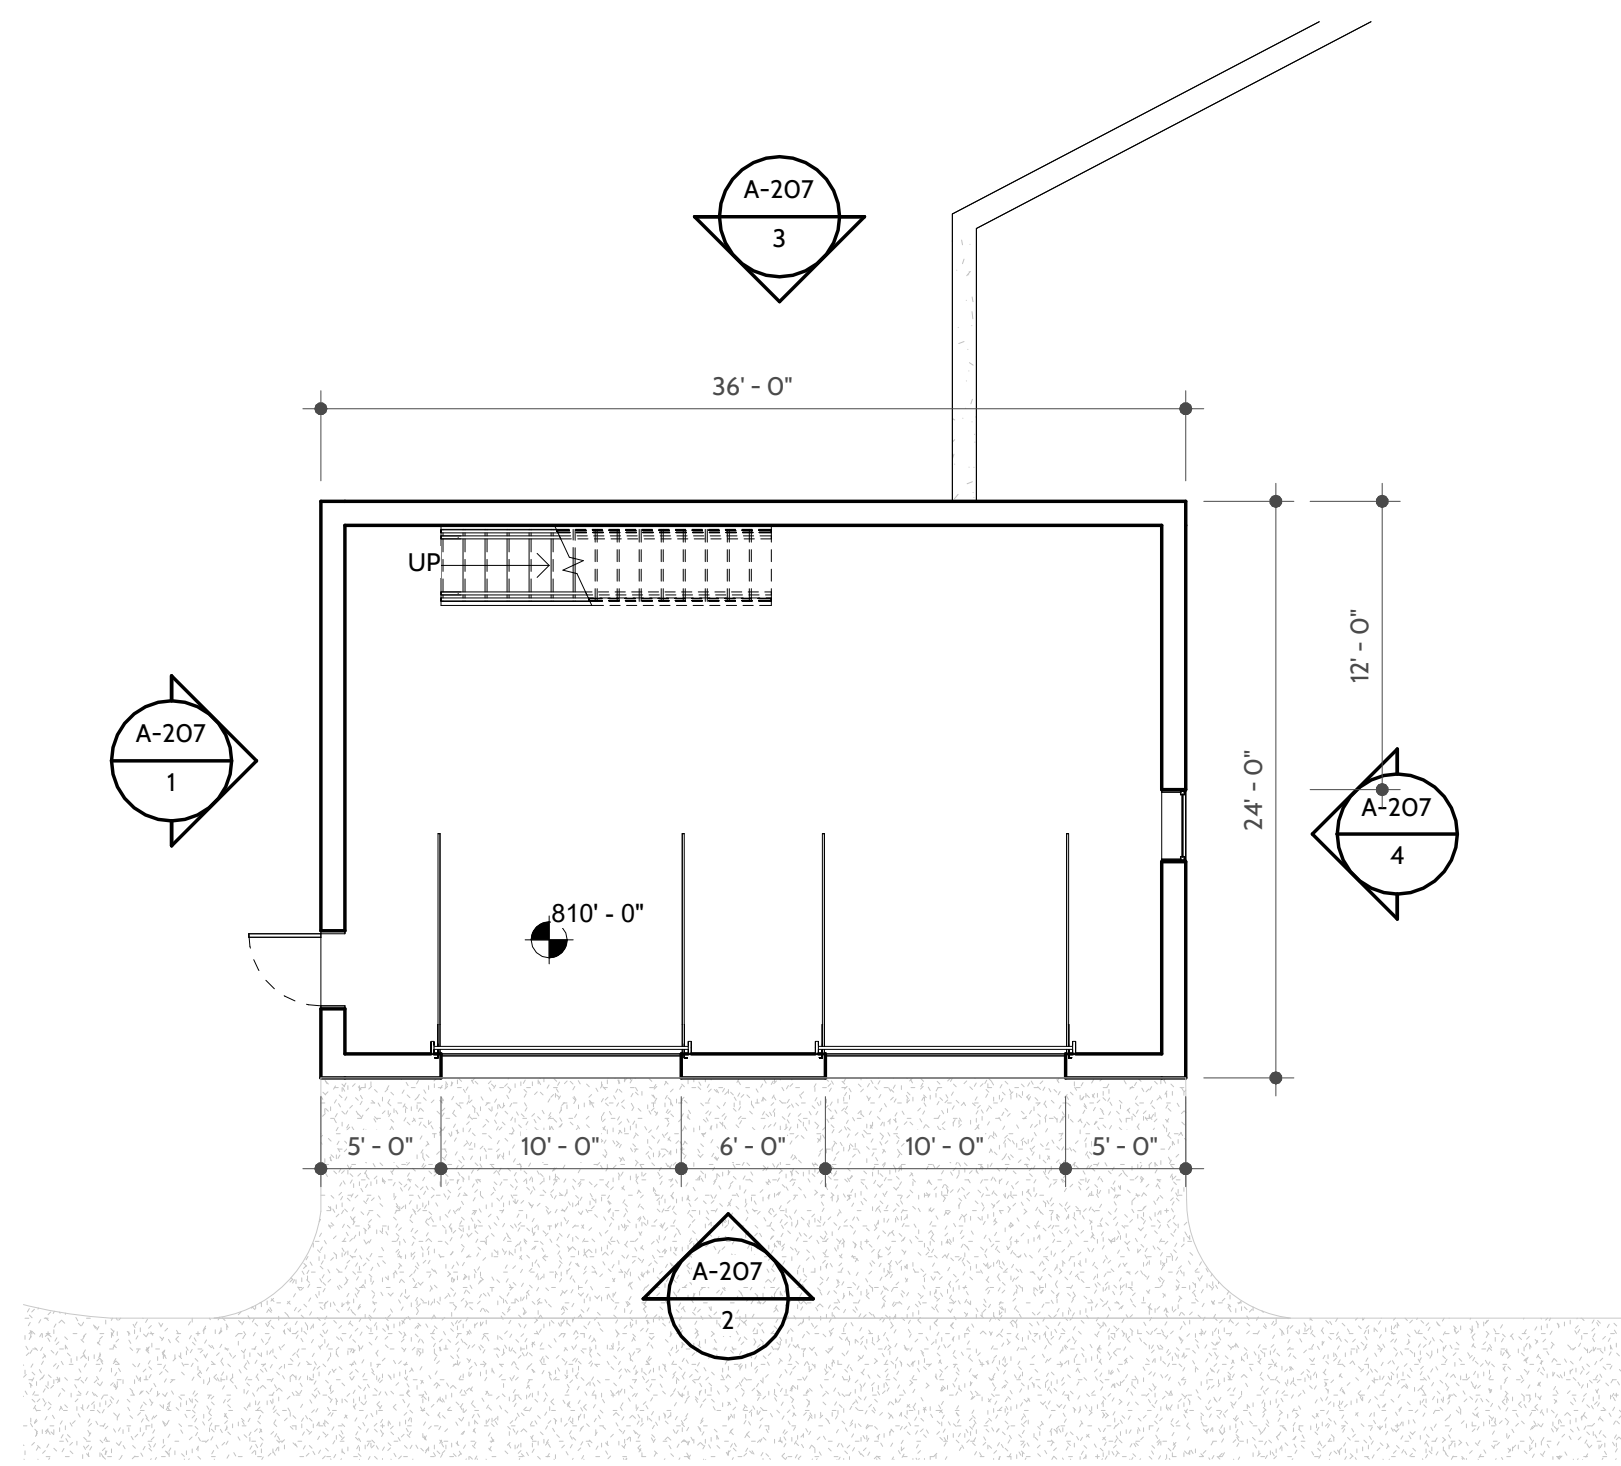

1 **SHED PLAN**
SCALE: 1/8" = 1'-0"

SHEET ISSUE

DATE 07/26/2024
ISSUE NAME PRELIMINARY SET

REVISIONS

NO.	DATE	COMMENTS
-----	------	----------

SEAL

**NOT FOR
CONSTRUCTION**

PROJECT NAME

WAKE ROBIN INN

PROJECT LOCATION

104 & 106 SHARON ROAD
SALISBURY, CONNECTICUT

SHED PLAN

PROJECT NUMBER 2405
DRAWN BY DCM
CHECKED BY CB

SHEET SIZE 24" x 36"

SHEET NUMBER

A-107

SHEET ISSUE

DATE 07/26/2024
ISSUE NAME PRELIMINARY SET

REVISIONS

NO.	DATE	COMMENTS
-----	------	----------

SEAL

NOT FOR CONSTRUCTION

PROJECT NAME

WAKE ROBIN INN

PROJECT LOCATION


104 & 106 SHARON ROAD
SALISBURY, CONNECTICUT

AMENITY BUILDING PLAN


PROJECT NUMBER 2405
DRAWN BY DCM
CHECKED BY CB

SHEET SIZE 24" x 36"
SHEET NUMBER

A-108

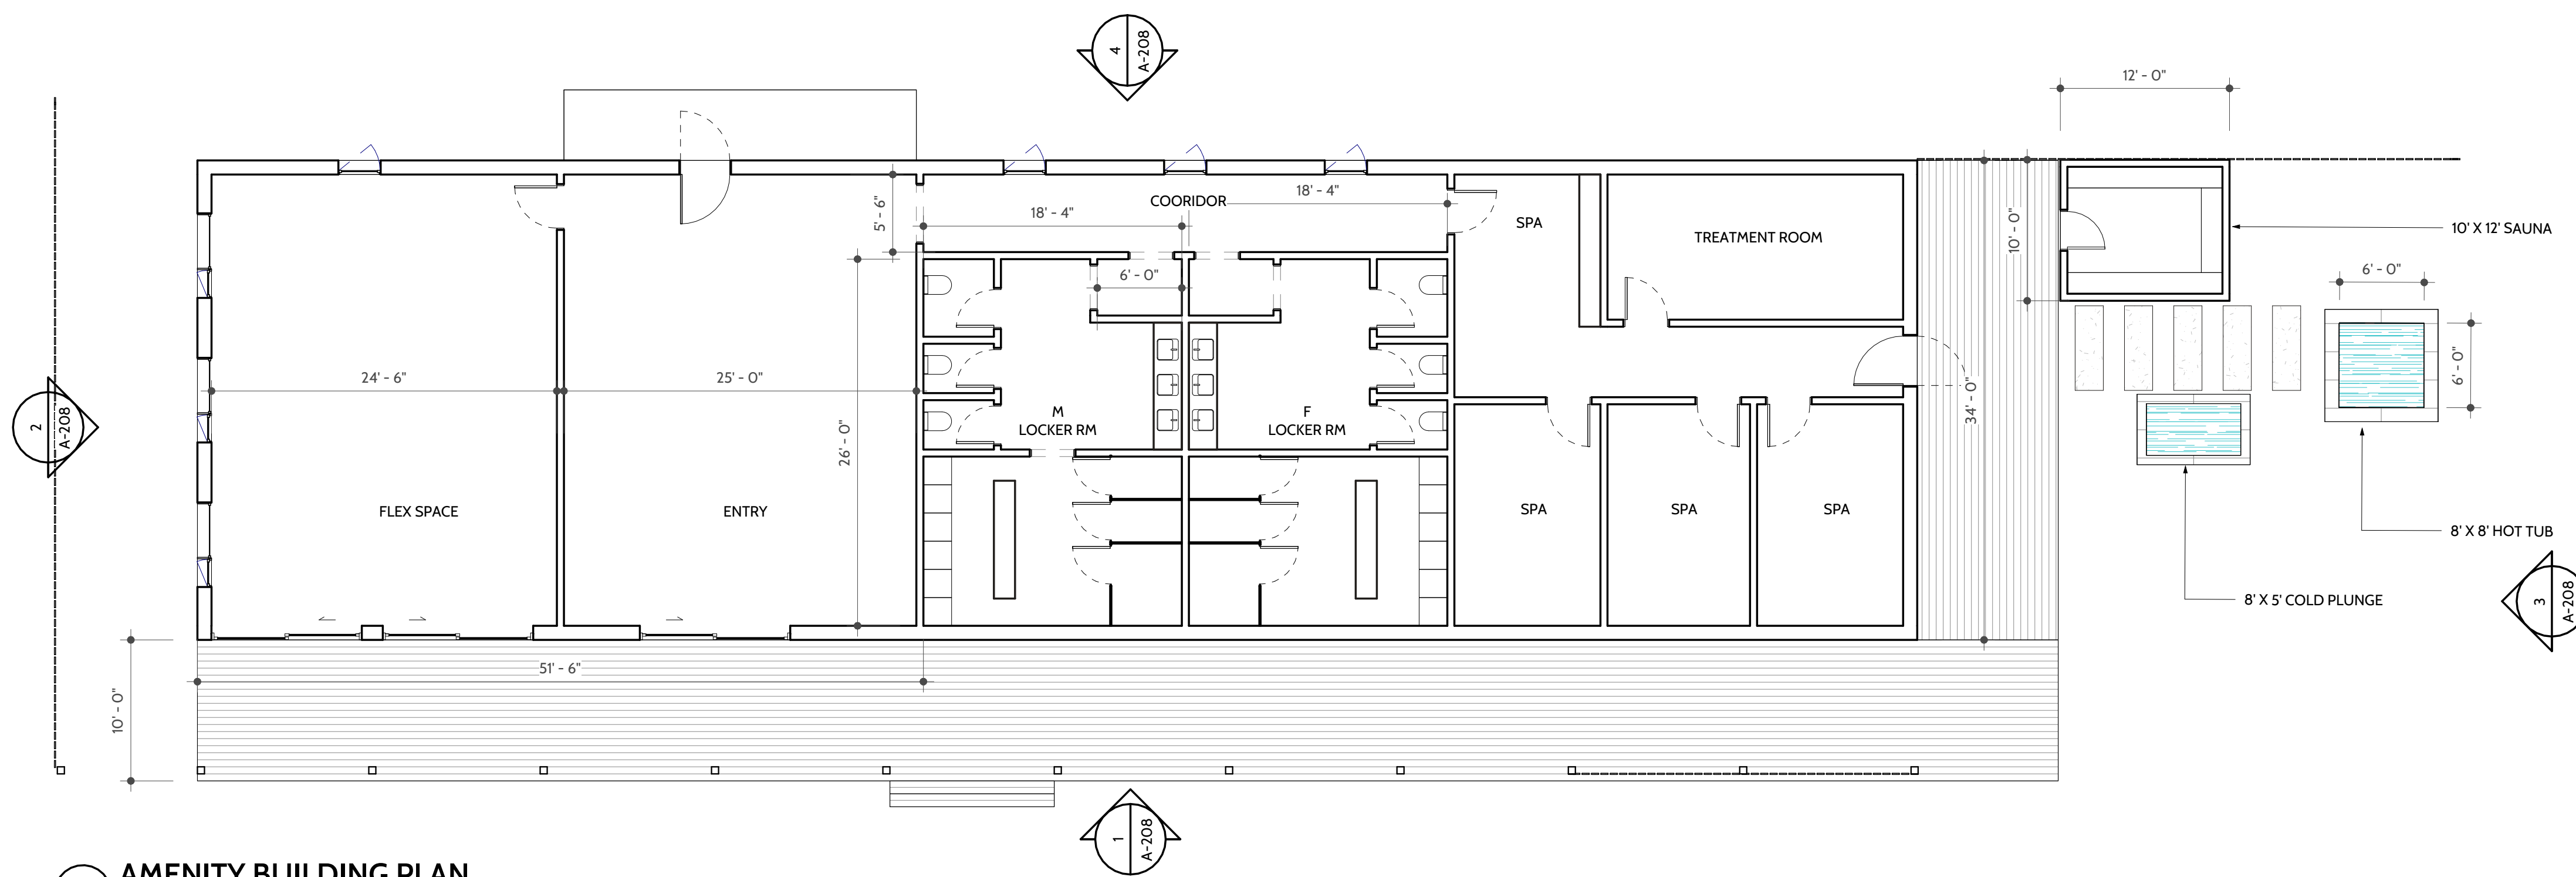

1 AMENITY BUILDING PLAN
SCALE: 1/8" = 1'-0"

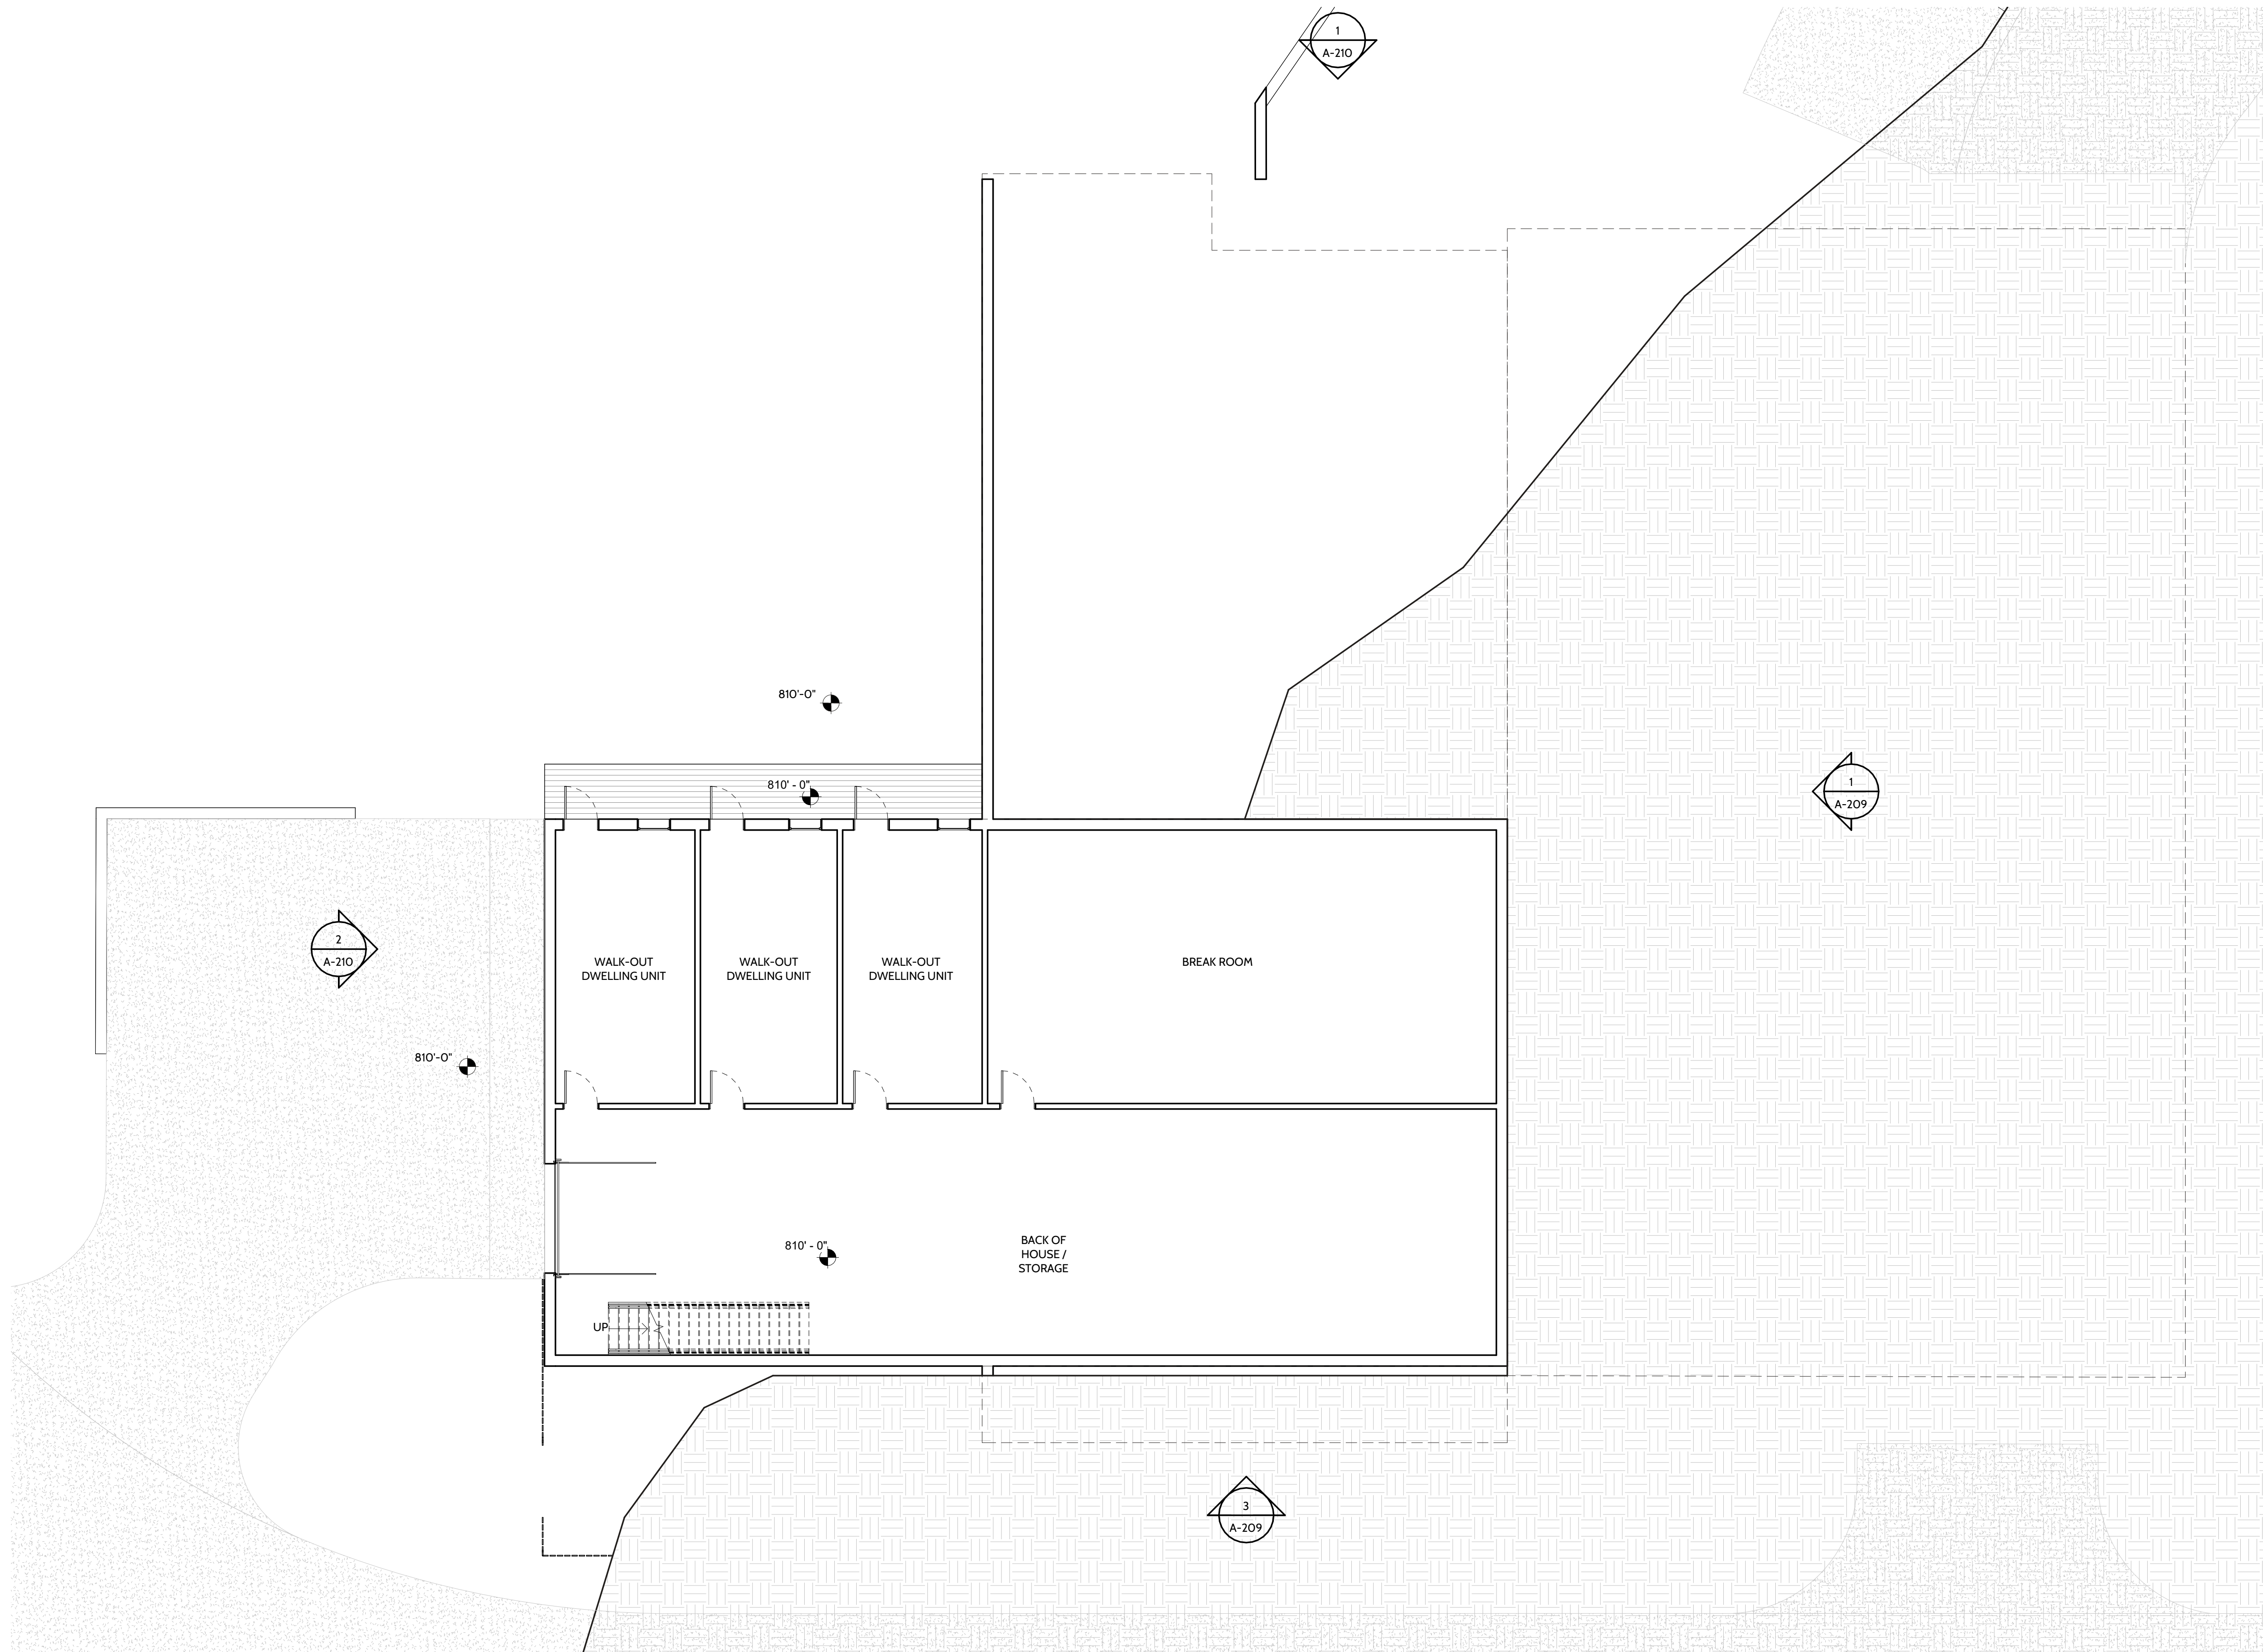

SHEET ISSUE

DATE 07/26/2024
ISSUE NAME PRELIMINARY SET

REVISIONS

NO.	DATE	COMMENTS
-----	------	----------

SEAL

NOT FOR CONSTRUCTION

PROJECT NAME

WAKE ROBIN INN

PROJECT LOCATION

104 & 106 SHARON ROAD
SALISBURY, CONNECTICUT


BARN BASEMENT PLAN

PROJECT NUMBER 2405
DRAWN BY DCM
CHECKED BY CB

SHEET SIZE 24" x 36"
SHEET NUMBER

A-109

1 BARN BASEMENT LVL
SCALE: 1/8" = 1'-0"

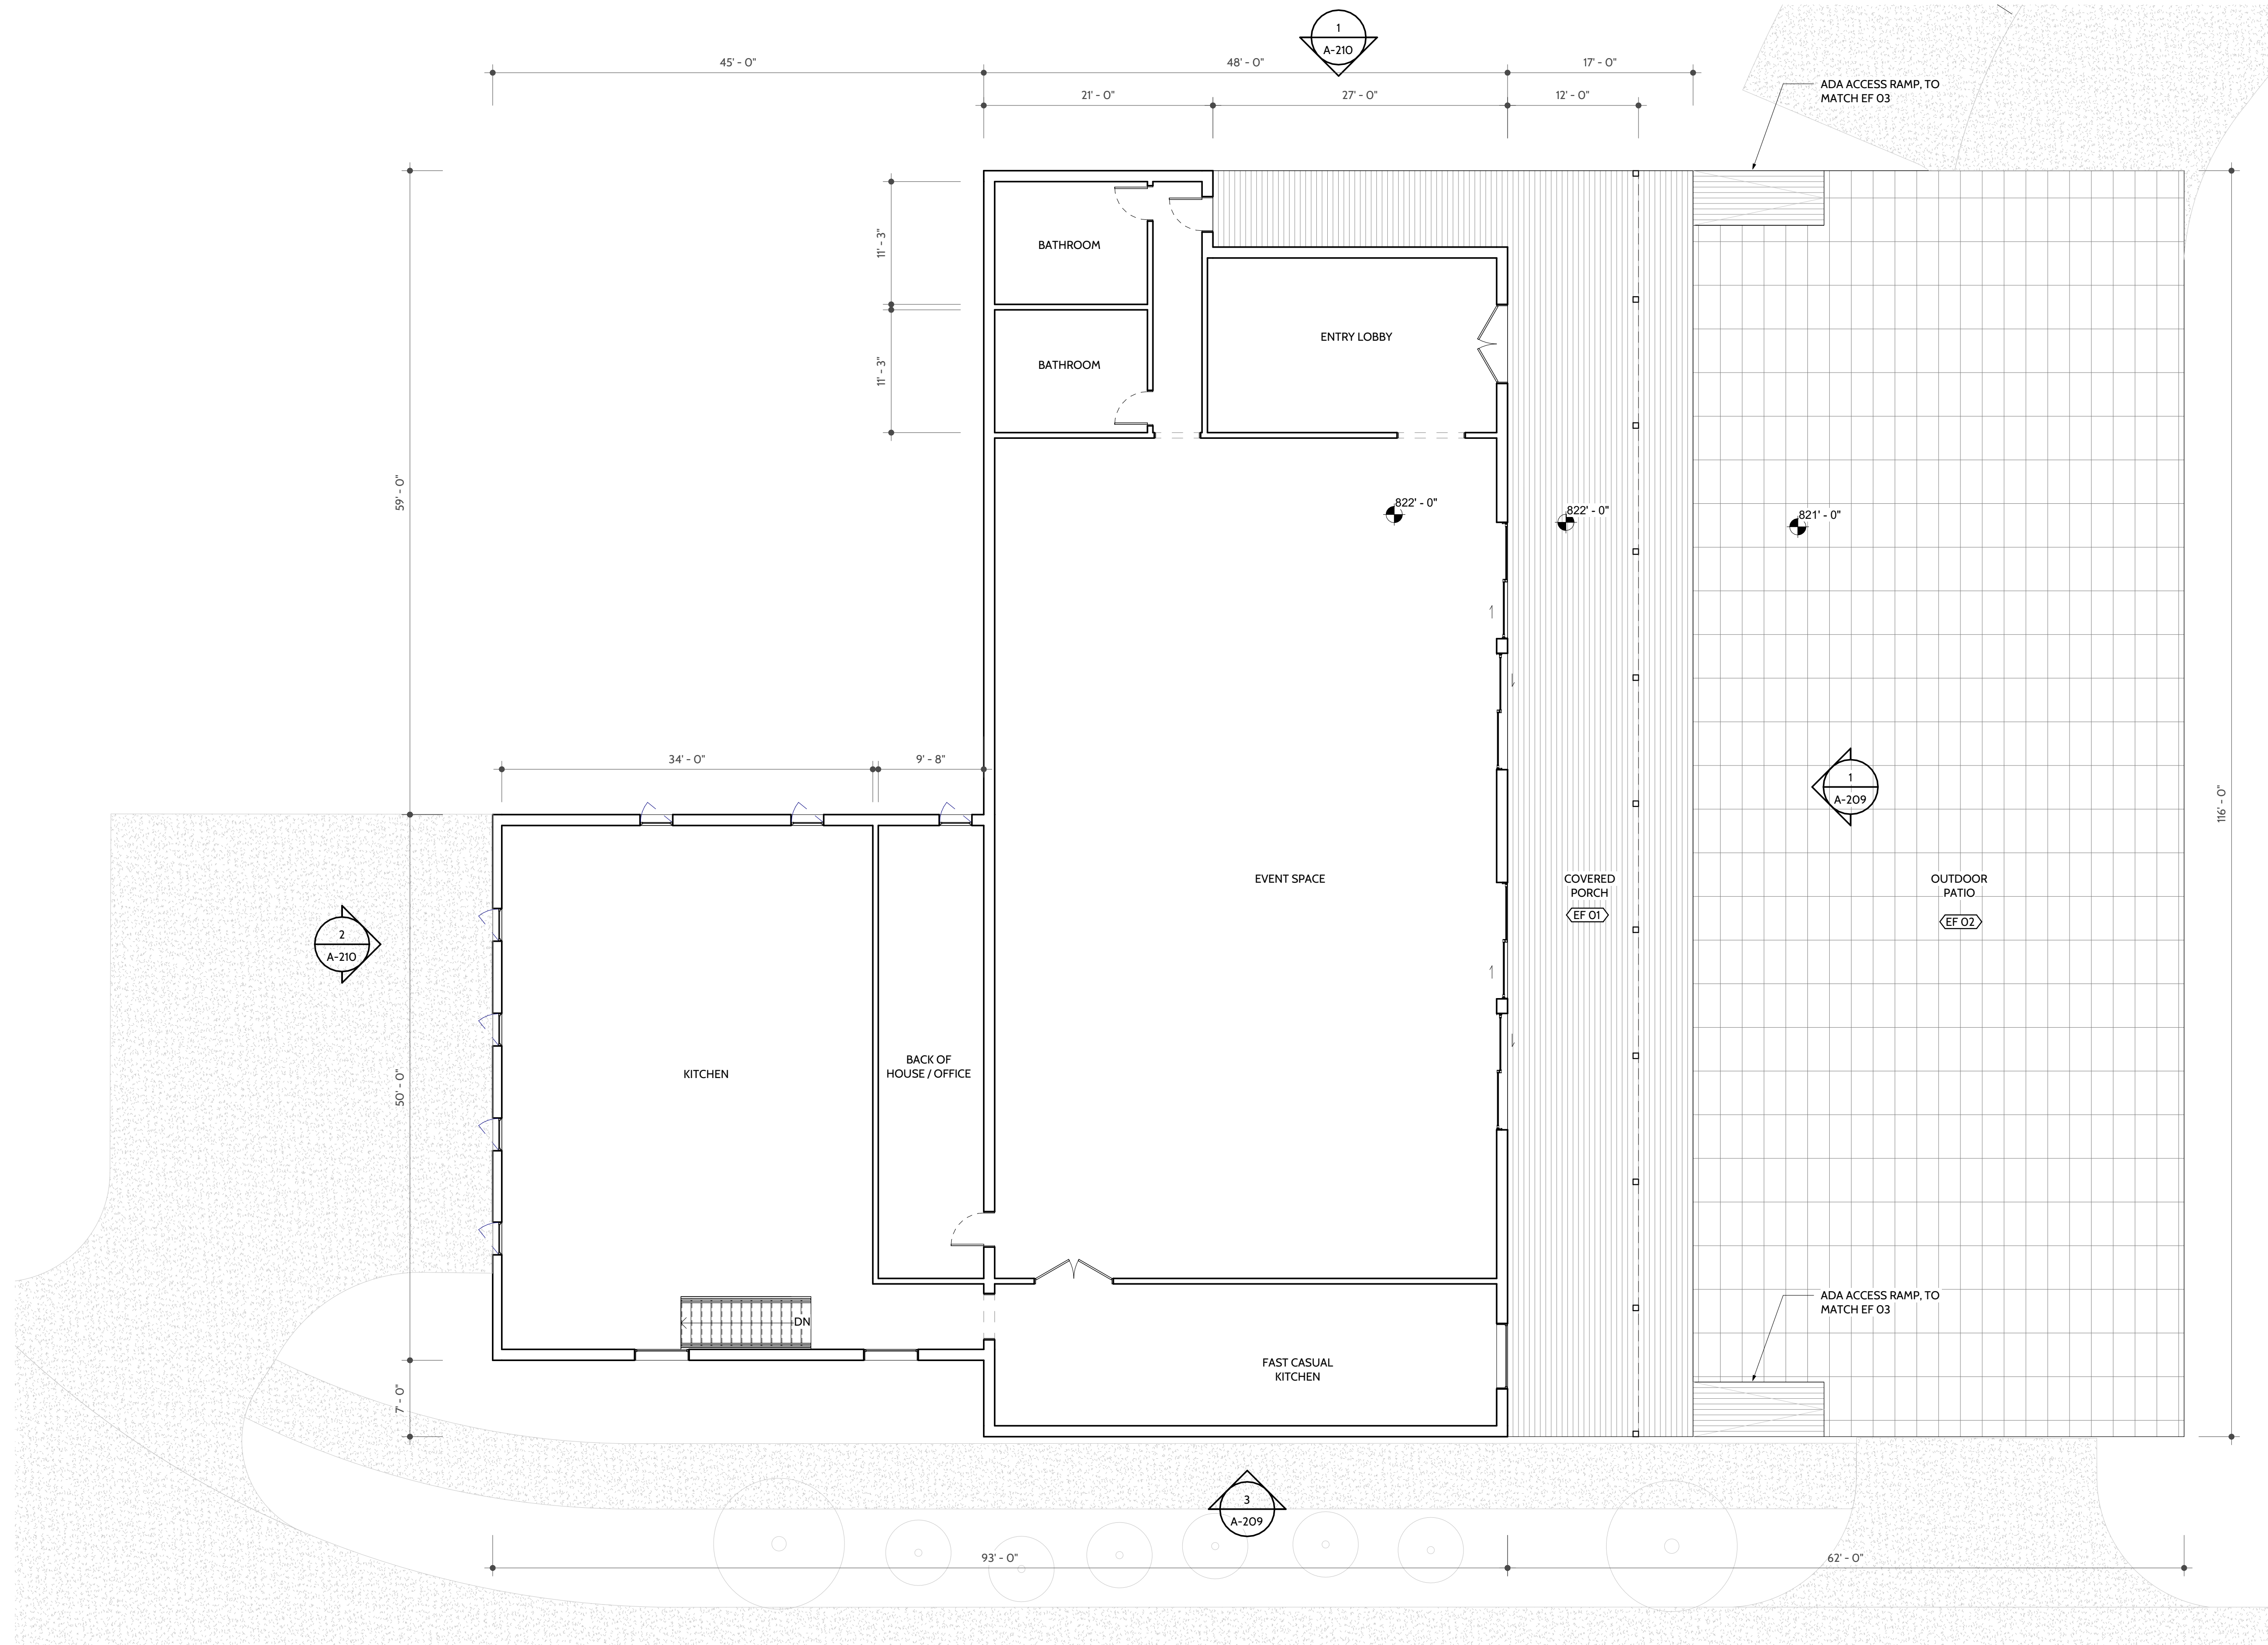

SHEET ISSUE

DATE 07/26/2024
ISSUE NAME PRELIMINARY SET

REVISIONS

NO.	DATE	COMMENTS
-----	------	----------

SEAL

NOT FOR CONSTRUCTION

PROJECT NAME

WAKE ROBIN INN

PROJECT LOCATION

104 & 106 SHARON ROAD
SALISBURY, CONNECTICUT

BARN FIRST FLOOR PLAN

PROJECT NUMBER 2405
DRAWN BY DCM
CHECKED BY CB

SHEET SIZE 24" x 36"
SHEET NUMBER

A-110

FINISH KEY	
WF-01	VERTICAL T&G CEDAR SIDING, UNFINISHED
WF-02	SMOOTH STUCCO, PAINT TBD
WF-03	BRICK, PAINTED WHITE
WF-04	VERTICAL T&G CEDAR SIDING, DARK STAIN
WF-05	1X4 NOM. VERTICAL T&G SIDING, FINISHED CEDAR
RF-01	STANDING SEAM METAL ROOF, LIGHT GALVALUME FINISH
RF-02	STANDING SEAM METAL ROOF, DARK GRAY FINISH
RF-03	MEMBRANE ROOFING
EF-01	CEDAR WOOD PLANKING, STAINED
EF-02	BLUE STONE PAVERS
EF-03	GRAVEL
PA-01	SHIPLAP SIDING, PAINTED WHITE



1 HOTEL EAST ELEV.
SCALE: 1/8" = 1'-0"



3 HOTEL WEST. ELEV
SCALE: 1/8" = 1'-0"

SHEET ISSUE

DATE 07/26/2024
ISSUE NAME PRELIMINARY SET

REVISIONS

NO.	DATE	COMMENTS

SEAL

NOT FOR CONSTRUCTION

PROJECT NAME

WAKE ROBIN INN

PROJECT LOCATION

104 & 106 SHARON ROAD
SALISBURY, CONNECTICUT

HOTEL BUILDING ELEVATIONS 01

PROJECT NUMBER 2405
DRAWN BY DCM
CHECKED BY CB

SHEET SIZE 24" x 36"
SHEET NUMBER

A-201



1 HOTEL SOUTH ELEV.
SCALE: 1/8" = 1'-0"



2 HOTEL NORTH ELEV.
SCALE: 3/32" = 1'-0"

FINISH KEY	
WF-01	VERTICAL T&G CEDAR SIDING, UNFINISHED
WF-02	SMOOTH STUCCO, PAINT TBD
WF-03	BRICK, PAINTED WHITE
WF-04	VERTICAL T&G CEDAR SIDING, DARK STAIN
WF-05	1X4 NOM. VERTICAL T&G SIDING, FINISHED CEDAR
RF-01	STANDING SEAM METAL ROOF, LIGHT GALVALUME FINISH
RF-02	STANDING SEAM METAL ROOF, DARK GRAY FINISH
RF-03	MEMBRANE ROOFING
EF-01	CEDAR WOOD PLANKING, STAINED
EF-02	BLUE STONE PAVERS
EF-03	GRAVEL
PA-01	SHIPLAP SIDING, PAINTED WHITE

SHEET ISSUE

DATE 07/26/2024
ISSUE NAME PRELIMINARY SET

REVISIONS

NO.	DATE	COMMENTS
-----	------	----------

SEAL

NOT FOR CONSTRUCTION

PROJECT NAME

WAKE ROBIN INN

PROJECT LOCATION

104 & 106 SHARON ROAD
SALISBURY, CONNECTICUT

HOTEL BUILDING ELEVATIONS 02

PROJECT NUMBER 2405
DRAWN BY DCM
CHECKED BY CB

SHEET SIZE 24" x 36"
SHEET NUMBER

A-202

FINISH KEY	
WF-01	VERTICAL T&G CEDAR SIDING, UNFINISHED
WF-02	SMOOTH STUCCO, PAINT TBD
WF-03	BRICK, PAINTED WHITE
WF-04	VERTICAL T&G CEDAR SIDING, DARK STAIN
WF-05	1X4 NOM. VERTICAL T&G SIDING, FINISHED CEDAR
RF-01	STANDING SEAM METAL ROOF, LIGHT GALVALUME FINISH
RF-02	STANDING SEAM METAL ROOF, DARK GRAY FINISH
RF-03	MEMBRANE ROOFING
EF-01	CEDAR WOOD PLANKING, STAINED
EF-02	BLUE STONE PAVERS
EF-03	GRAVEL
PA-01	SHIPLAP SIDING, PAINTED WHITE

SHEET ISSUE

DATE 07/26/2024
ISSUE NAME PRELIMINARY SET

REVISIONS

NO.	DATE	COMMENTS
-----	------	----------

SEAL

NOT FOR CONSTRUCTION

PROJECT NAME

WAKE ROBIN INN

PROJECT LOCATION

104 & 106 SHARON ROAD
SALISBURY, CONNECTICUT

STUDIO COTTAGE ELEVATIONS


PROJECT NUMBER 2405
DRAWN BY DCM
CHECKED BY CB

SHEET SIZE 24" x 36"
SHEET NUMBER

A-203




1 COTTAGE BACK ELEV.
SCALE: 1/4" = 1'-0"

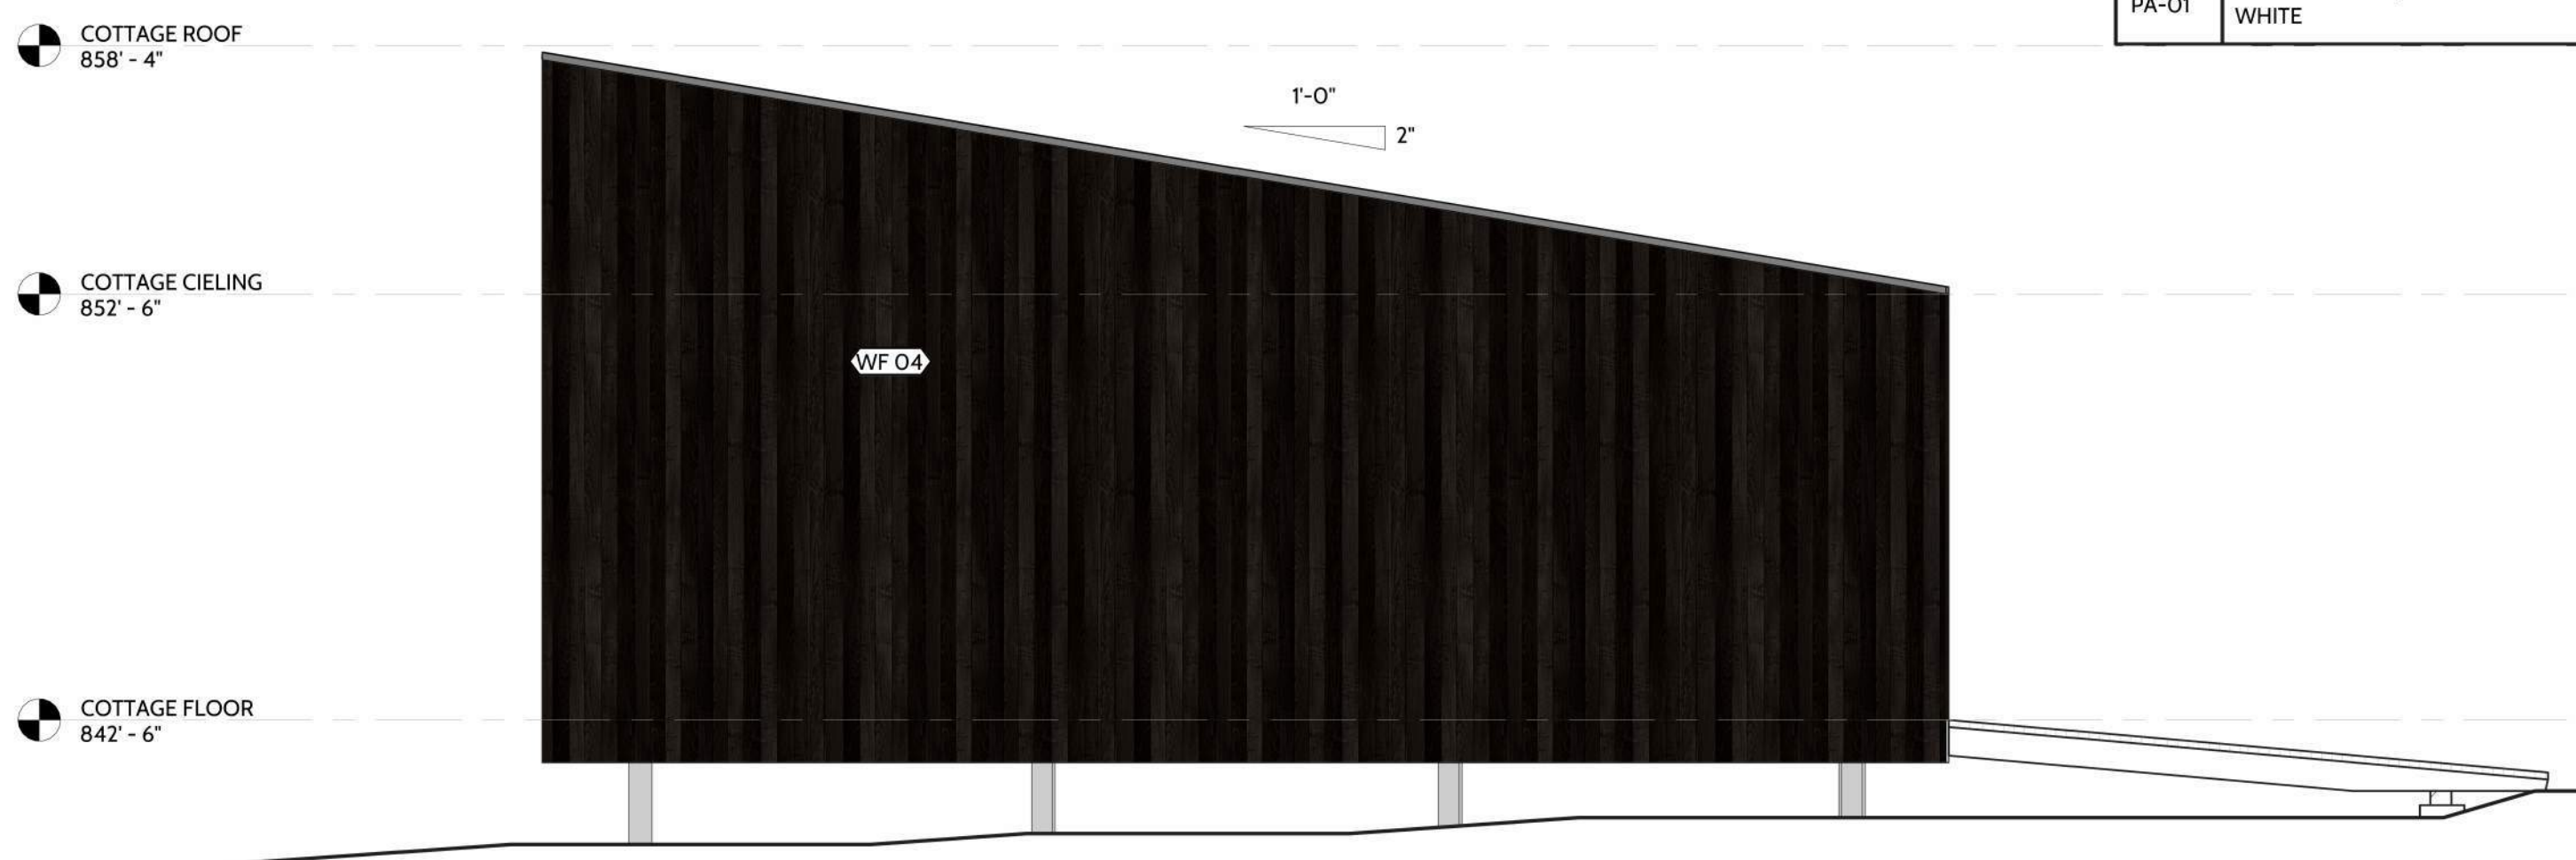

3 COTTAGE SIDE ELEV. 02
SCALE: 1/4" = 1'-0"



2 COTTAGE FRONT ELEV.
SCALE: 1/4" = 1'-0"

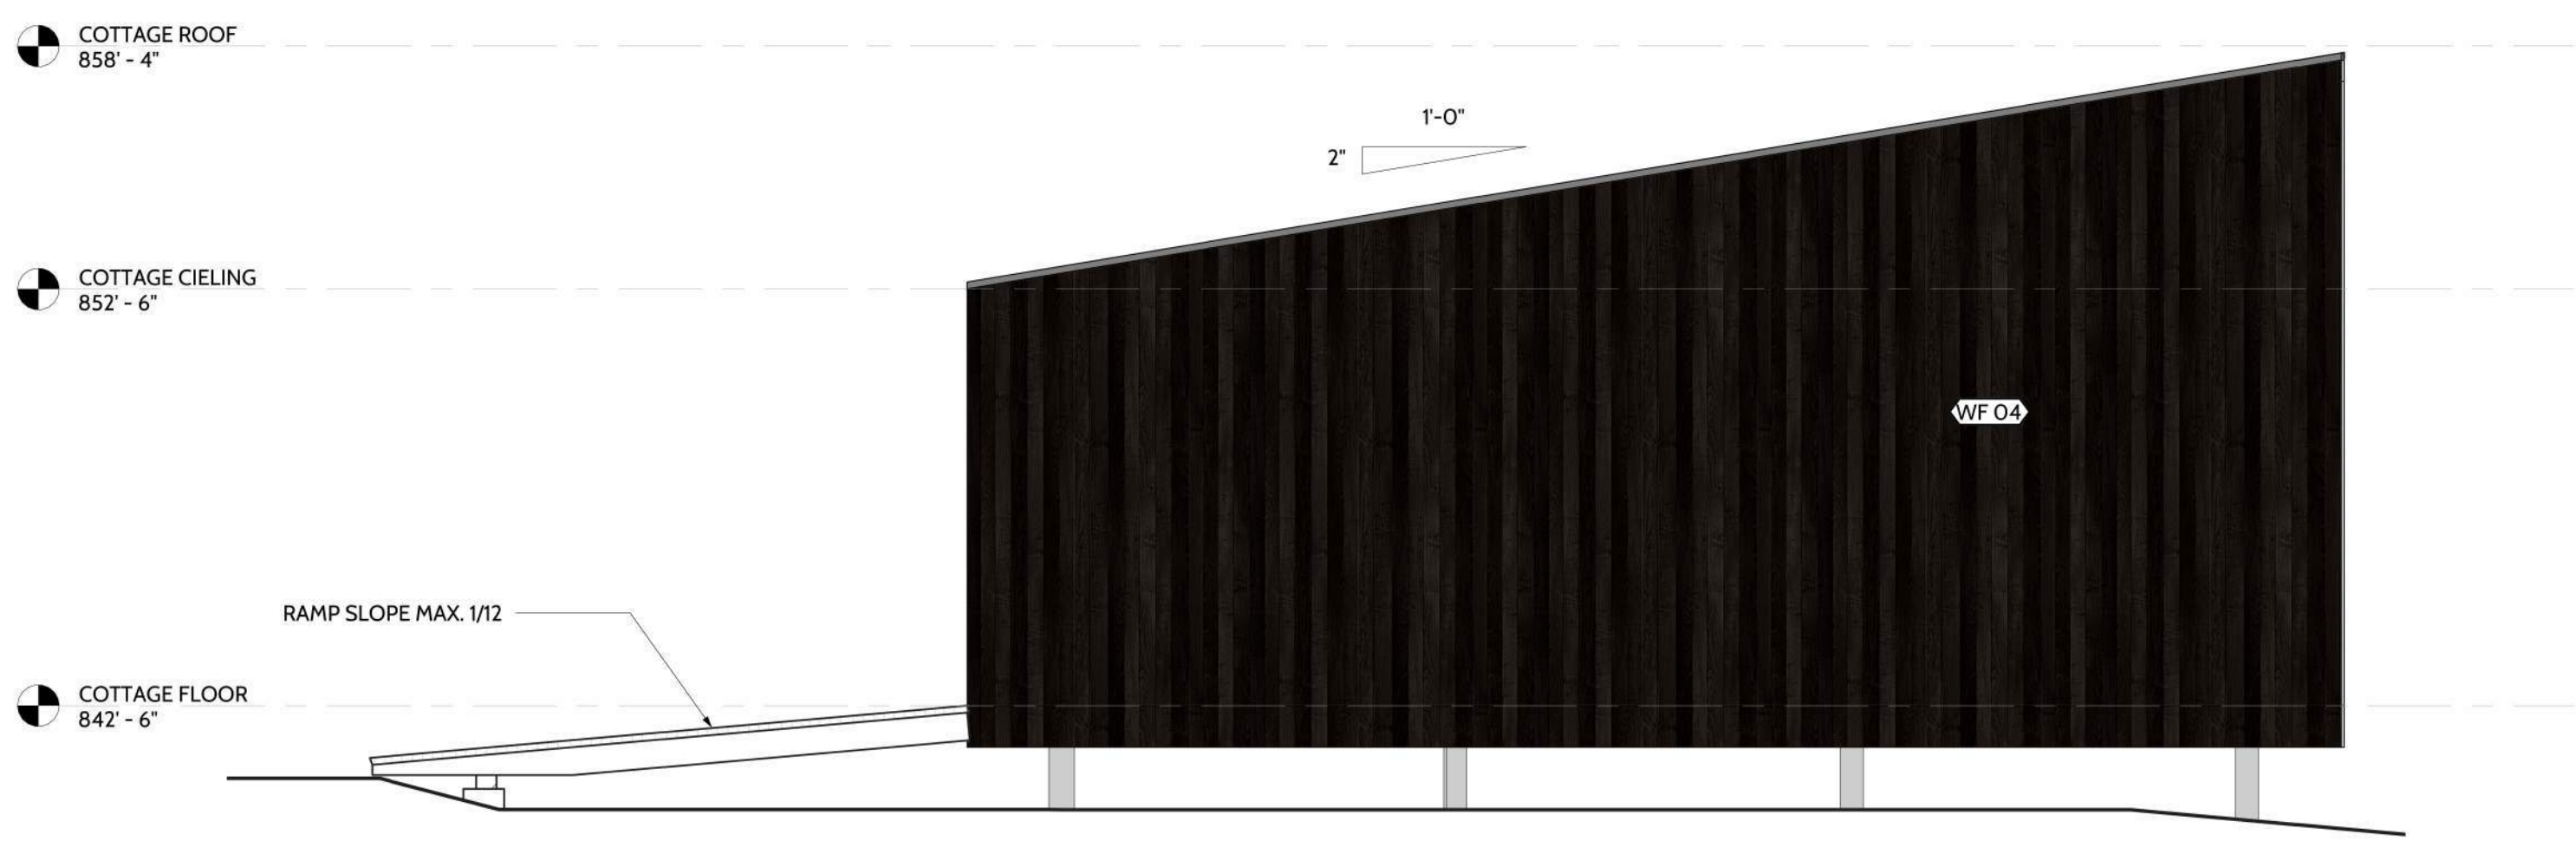

4 COTTAGE SIDE ELEV. 01
SCALE: 1/4" = 1'-0"

FINISH KEY	
WF-01	VERTICAL T&G CEDAR SIDING, UNFINISHED
WF-02	SMOOTH STUCCO, PAINT TBD
WF-03	BRICK, PAINTED WHITE
WF-04	VERTICAL T&G CEDAR SIDING, DARK STAIN
WF-05	1X4 NOM. VERTICAL T&G SIDING, FINISHED CEDAR
RF-01	STANDING SEAM METAL ROOF, LIGHT GALVALUME FINISH
RF-02	STANDING SEAM METAL ROOF, DARK GRAY FINISH
RF-03	MEMBRANE ROOFING
EF-01	CEDAR WOOD PLANKING, STAINED
EF-02	BLUE STONE PAVERS
EF-03	GRAVEL
PA-01	SHIPLAP SIDING, PAINTED WHITE

SHEET ISSUE

DATE 07/26/2024
ISSUE NAME PRELIMINARY SET

REVISIONS

NO.	DATE	COMMENTS

SEAL

NOT FOR CONSTRUCTION

PROJECT NAME

WAKE ROBIN INN

PROJECT LOCATION

104 & 106 SHARON ROAD
SALISBURY, CONNECTICUT

LUX COTTAGE ELEVATIONS

PROJECT NUMBER 2405
DRAWN BY DCM
CHECKED BY CB

SHEET SIZE 24" x 36"
SHEET NUMBER

A-204



2 LUX COTTAGE FRONT ELEV.
SCALE: 1/4" = 1'-0"




4 LUX COTTAGE RIGHT ELEV.
SCALE: 1/4" = 1'-0"



1 LUX COTTAGE BACK ELEV.
SCALE: 1/4" = 1'-0"




3 LUX COTTAGE LEFT ELEV.
SCALE: 1/4" = 1'-0"

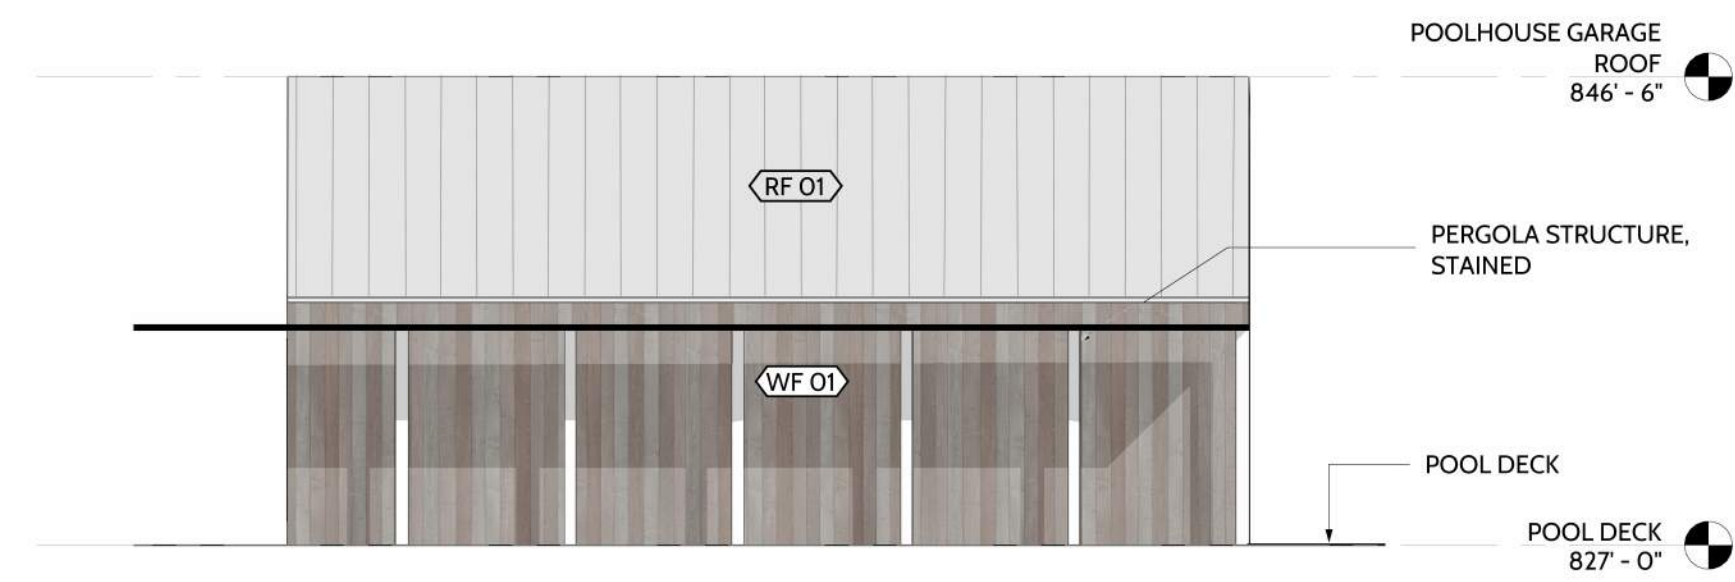

2 POOLHOUSE GARAGE WEST ELEV.
SCALE: 1/8" = 1'-0"

FINISH KEY	
WF-01	VERTICAL T&G CEDAR SIDING, UNFINISHED
WF-02	SMOOTH STUCCO, PAINT TBD
WF-03	BRICK, PAINTED WHITE
WF-04	VERTICAL T&G CEDAR SIDING, DARK STAIN
WF-05	1X4 NOM. VERTICAL T&G SIDING, FINISHED CEDAR
RF-01	STANDING SEAM METAL ROOF, LIGHT GALVALUME FINISH
RF-02	STANDING SEAM METAL ROOF, DARK GRAY FINISH
RF-03	MEMBRANE ROOFING
EF-01	CEDAR WOOD PLANKING, STAINED
EF-02	BLUE STONE PAVERS
EF-03	GRAVEL
PA-01	SHIPLAP SIDING, PAINTED WHITE

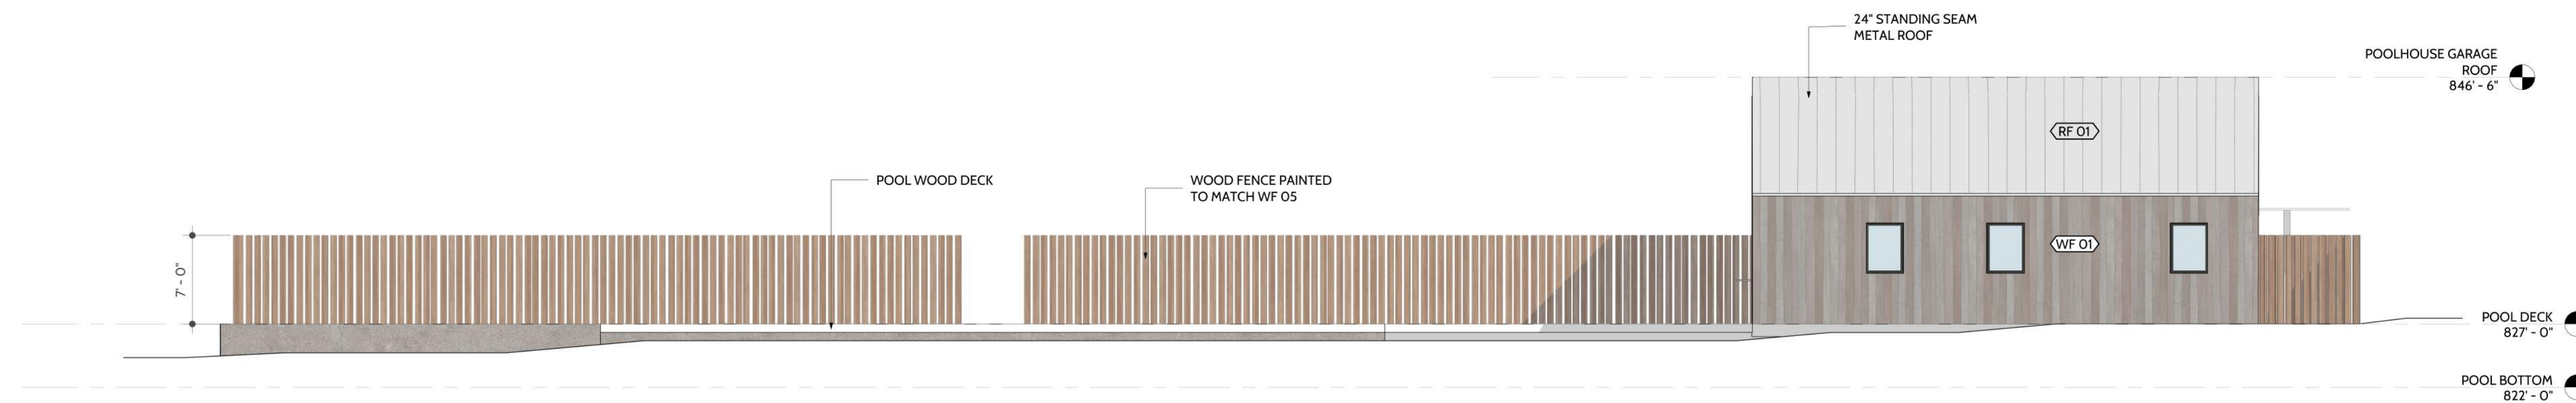

1 POOLHOUSE DECK EAST ELEV. 01
SCALE: 1/8" = 1'-0"

SHEET ISSUE

DATE 07/26/2024
ISSUE NAME PRELIMINARY SET

REVISIONS

NO.	DATE	COMMENTS
-----	------	----------

SEAL

NOT FOR CONSTRUCTION

PROJECT NAME

WAKE ROBIN INN

PROJECT LOCATION

104 & 106 SHARON ROAD
SALISBURY, CONNECTICUT

POOLHOUSE GARAGE ELEVATIONS

PROJECT NUMBER 2405
DRAWN BY DCM
CHECKED BY CB


SHEET SIZE 24" x 36"

SHEET NUMBER


A-205




3 **POOLHOUSE SOUTH ELEV.**
SCALE: 1/8" = 1'-0"

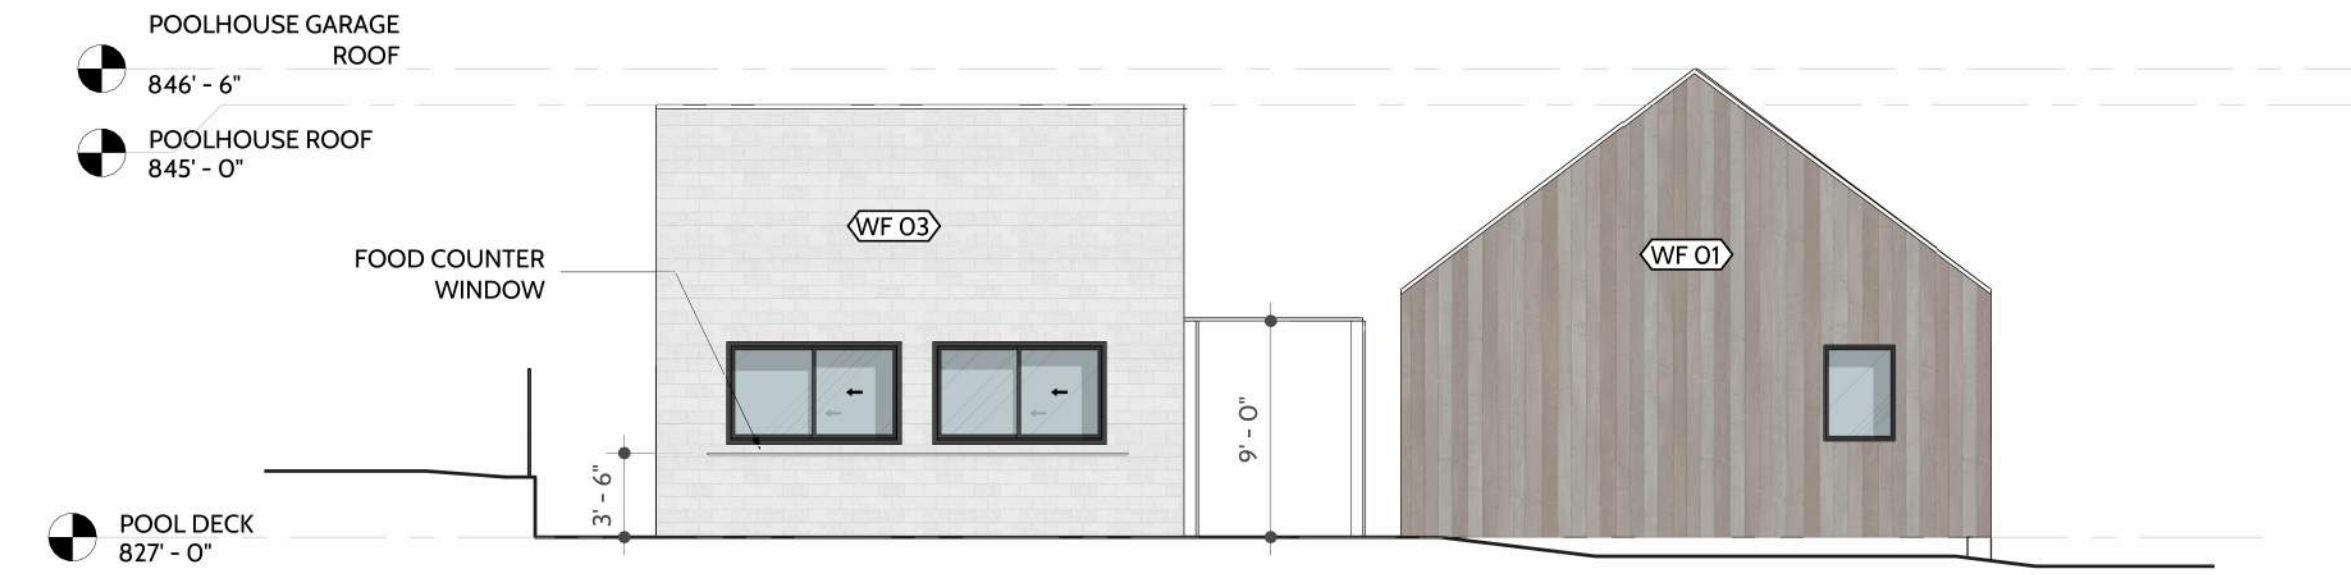

2 **POOLHOUSE NORTH ELEV.**
SCALE: 1/8" = 1'-0"

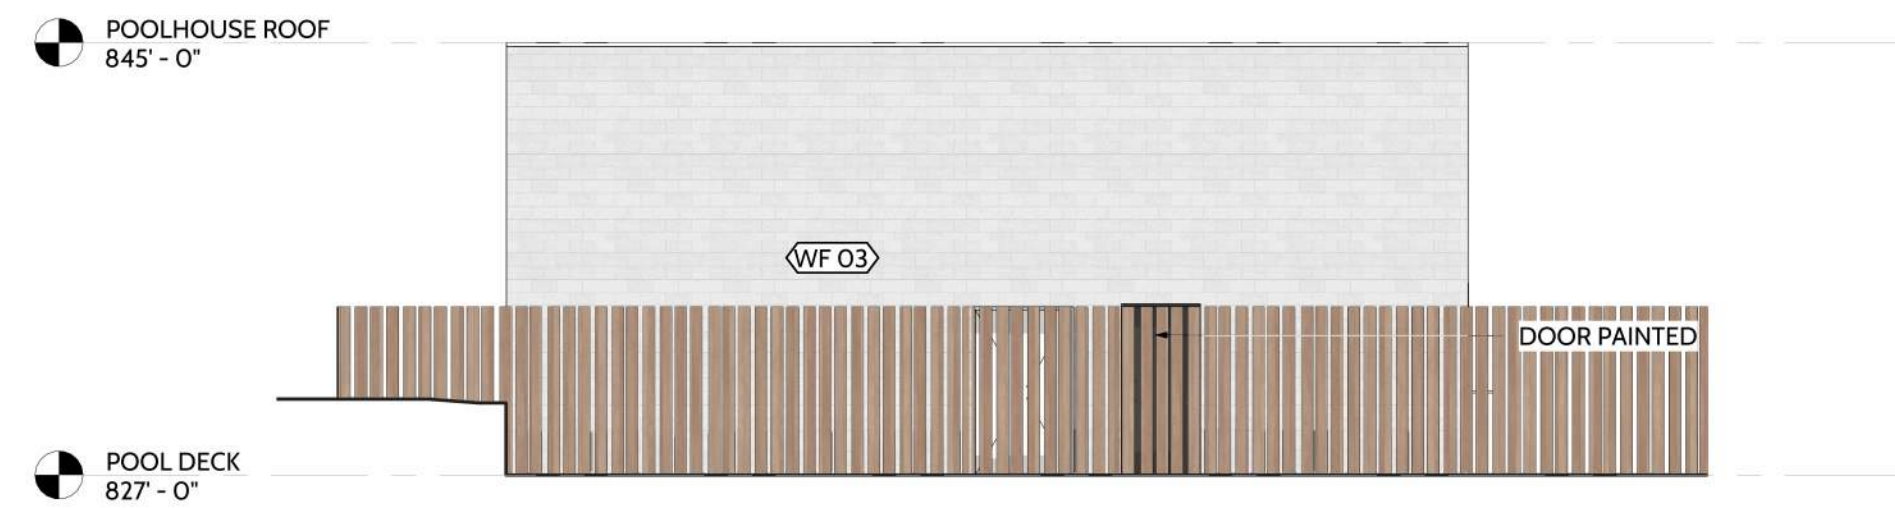

4 **POOLHOUSE WEST ELEV.**
SCALE: 1/8" = 1'-0"

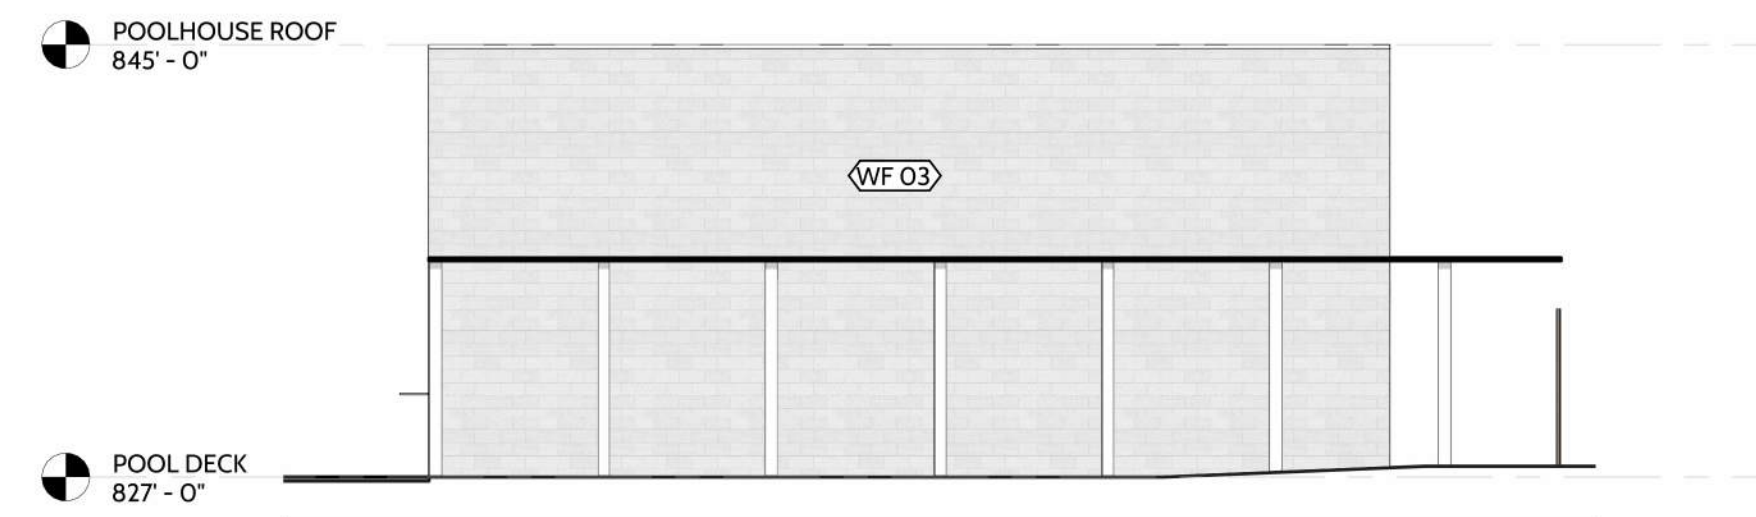

1 **POOLHOUSE EAST ELEV.**
SCALE: 1/8" = 1'-0"

FINISH KEY	
WF-01	VERTICAL T&G CEDAR SIDING, UNFINISHED
WF-02	SMOOTH STUCCO, PAINT TBD
WF-03	BRICK, PAINTED WHITE
WF-04	VERTICAL T&G CEDAR SIDING, DARK STAIN
WF-05	1X4 NOM. VERTICAL T&G SIDING, FINISHED CEDAR
RF-01	STANDING SEAM METAL ROOF, LIGHT GALVALUME FINISH
RF-02	STANDING SEAM METAL ROOF, DARK GRAY FINISH
RF-03	MEMBRANE ROOFING
EF-01	CEDAR WOOD PLANKING, STAINED
EF-02	BLUE STONE PAVERS
EF-03	GRAVEL
PA-01	SHIPLAP SIDING, PAINTED WHITE

SHEET ISSUE

DATE 07/26/2024
ISSUE NAME PRELIMINARY SET

REVISIONS

NO.	DATE	COMMENTS
-----	------	----------

SEAL

NOT FOR CONSTRUCTION

PROJECT NAME

WAKE ROBIN INN

PROJECT LOCATION


104 & 106 SHARON ROAD
SALISBURY, CONNECTICUT

POOLHOUSE ELEVATIONS


PROJECT NUMBER 2405
DRAWN BY DCM
CHECKED BY CB

SHEET SIZE 24" x 36"
SHEET NUMBER

A-206

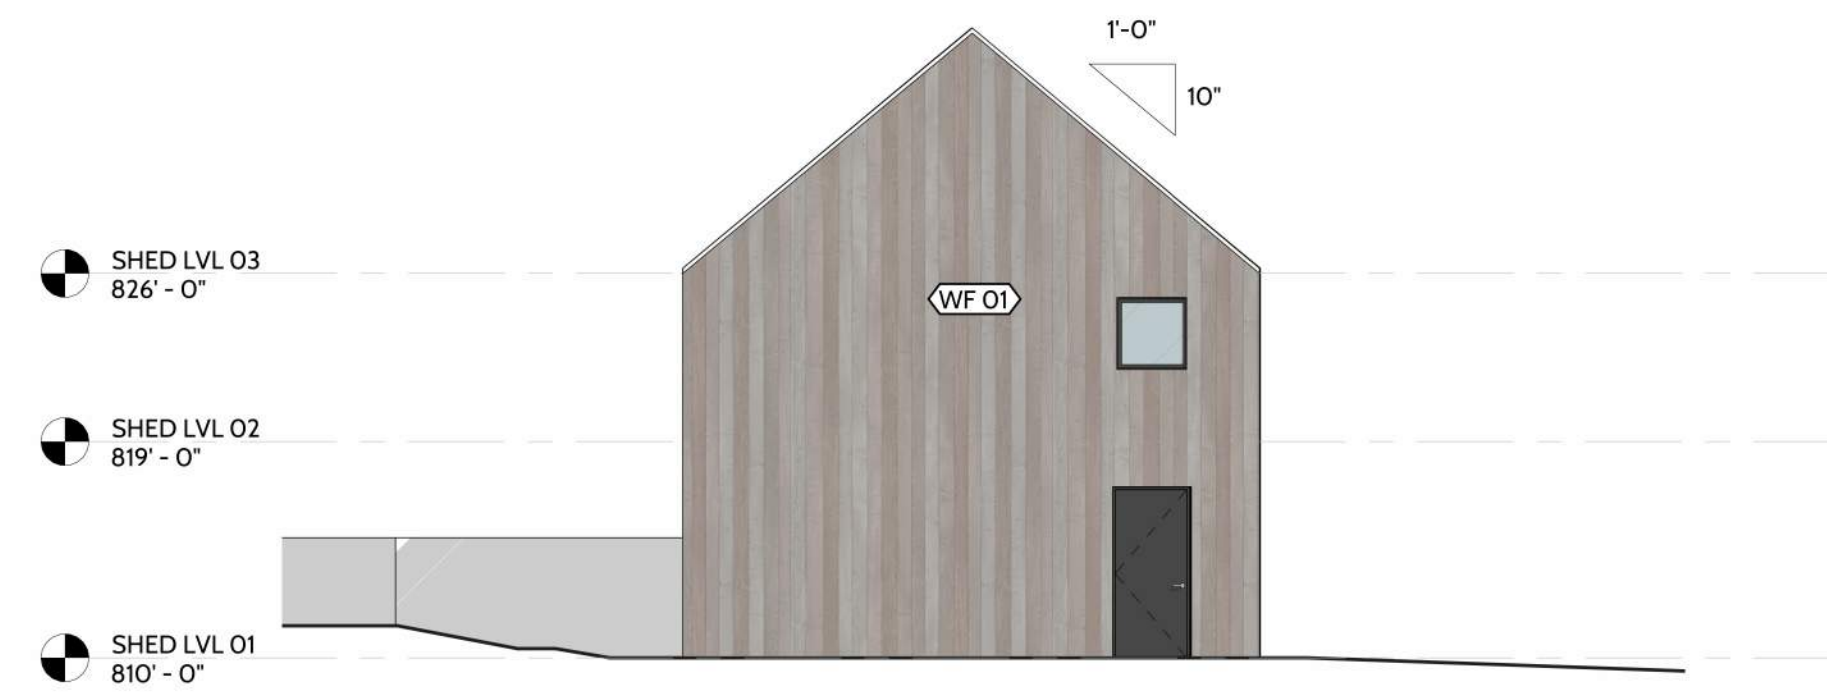


1 SHED EAST ELEV.
SCALE: 1/8" = 1'-0"

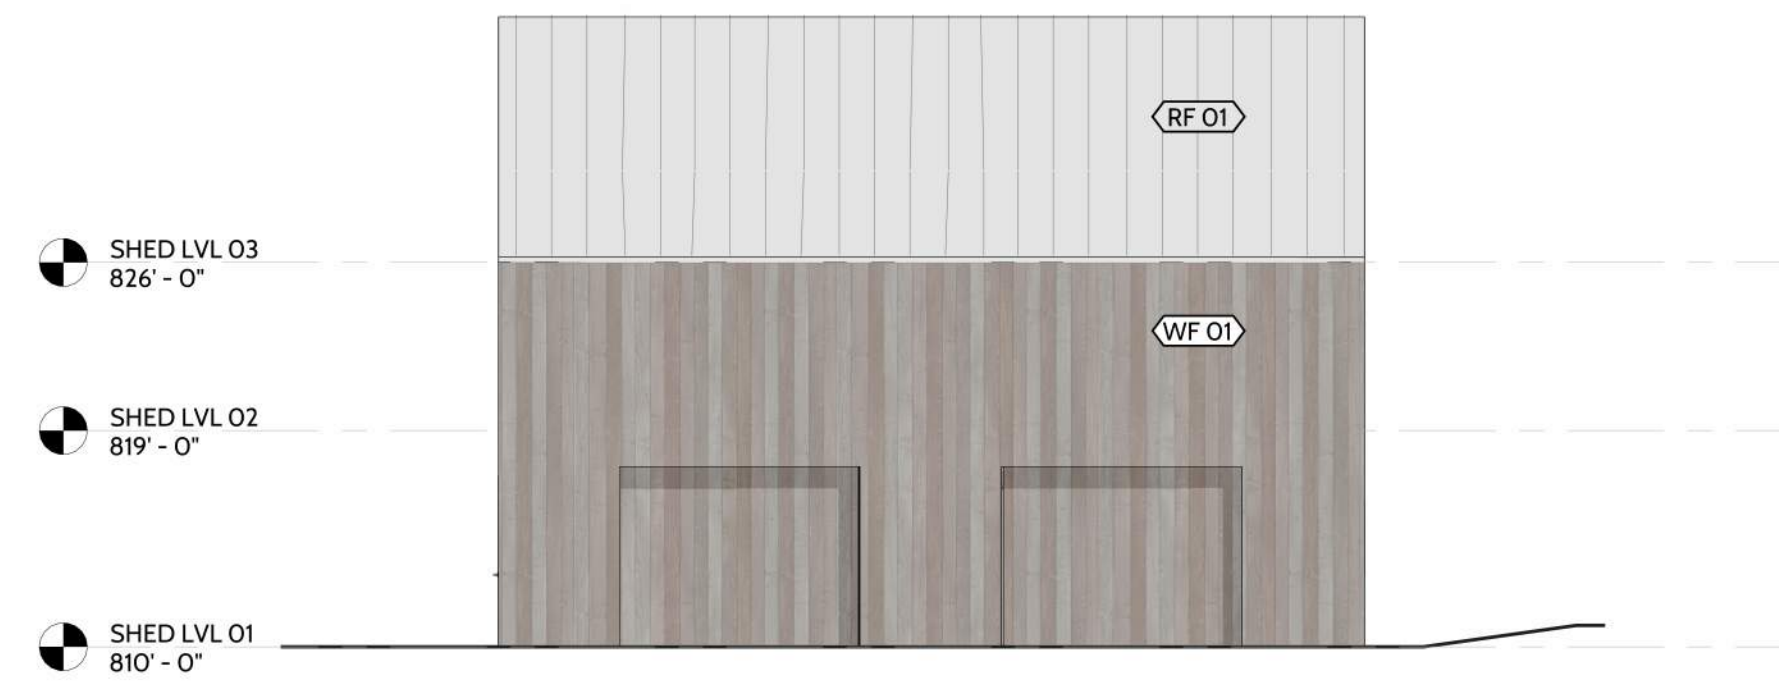

2 SHED NORTH ELEV.
SCALE: 1/8" = 1'-0"



3 SHED SOUTH ELEV.
SCALE: 1/8" = 1'-0"

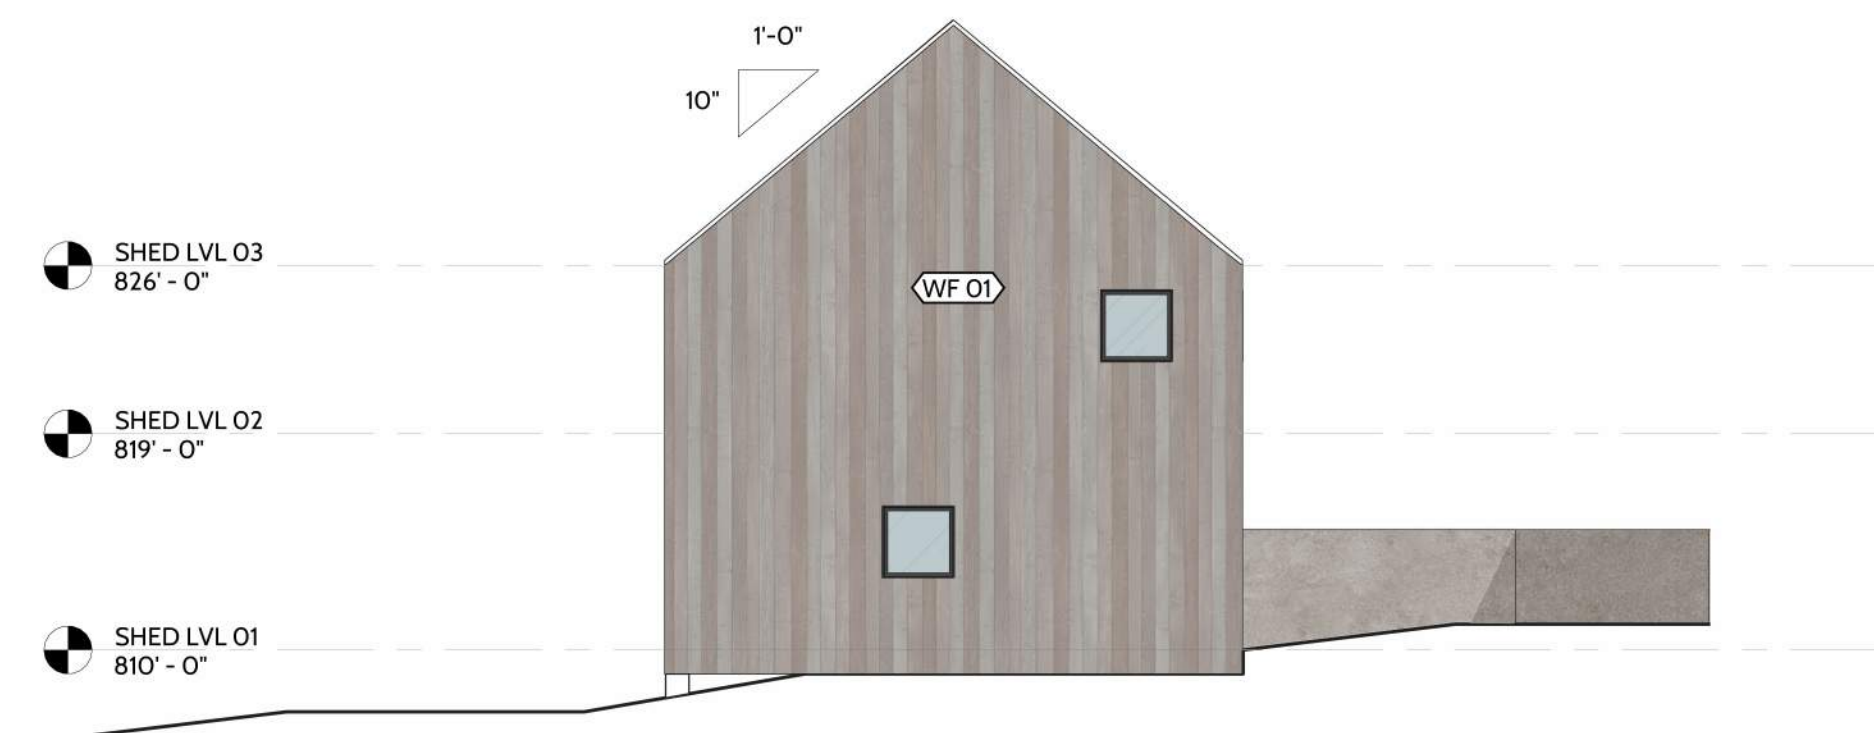

4 SHED WEST ELEV.
SCALE: 1/8" = 1'-0"

FINISH KEY	
WF-01	VERTICAL T&G CEDAR SIDING, UNFINISHED
WF-02	SMOOTH STUCCO, PAINT TBD
WF-03	BRICK, PAINTED WHITE
WF-04	VERTICAL T&G CEDAR SIDING, DARK STAIN
WF-05	1X4 NOM. VERTICAL T&G SIDING, FINISHED CEDAR
RF-01	STANDING SEAM METAL ROOF, LIGHT GALVALUME FINISH
RF-02	STANDING SEAM METAL ROOF, DARK GRAY FINISH
RF-03	MEMBRANE ROOFING
EF-01	CEDAR WOOD PLANKING, STAINED
EF-02	BLUE STONE PAVERS
EF-03	GRAVEL
PA-01	SHIPLAP SIDING, PAINTED WHITE

SHEET ISSUE

DATE 07/26/2024
ISSUE NAME PRELIMINARY SET

REVISIONS

NO.	DATE	COMMENTS

SEAL

NOT FOR CONSTRUCTION

PROJECT NAME

WAKE ROBIN INN

PROJECT LOCATION


104 & 106 SHARON ROAD
SALISBURY, CONNECTICUT

SHED ELEVATIONS

PROJECT NUMBER 2405
DRAWN BY DCM
CHECKED BY CB

SHEET SIZE 24" x 36"
SHEET NUMBER

A-207

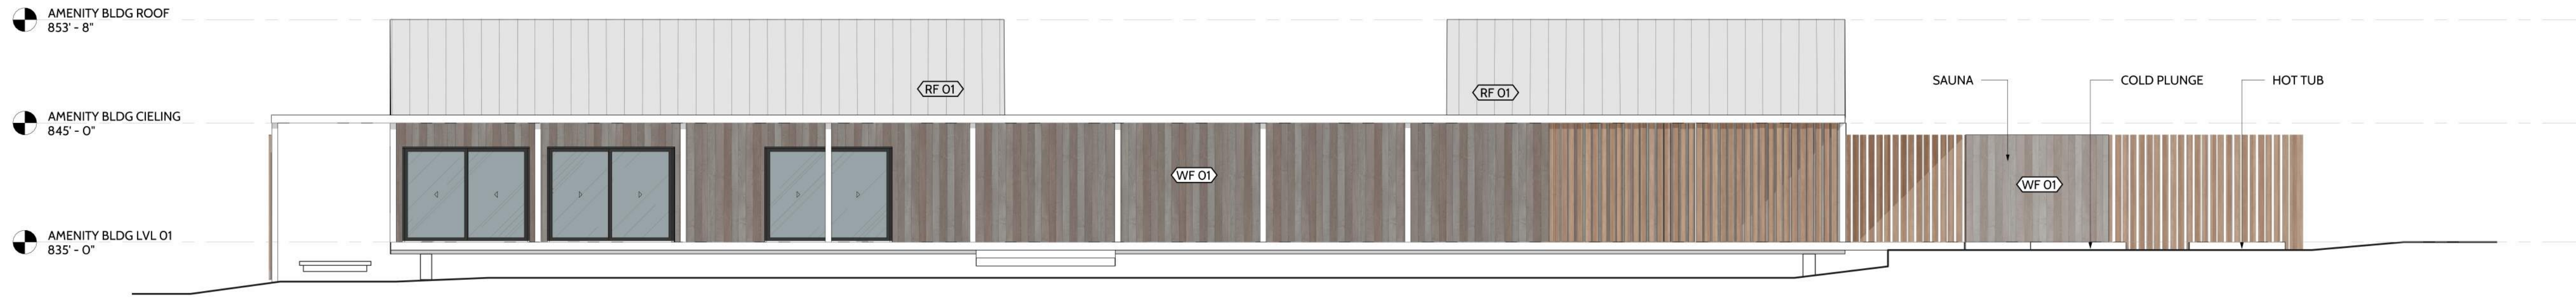


1 SPA BLDG EAST ELEV.
SCALE: 1/8" = 1'-0"



4 AMENITY BLDG WEST ELEV.
SCALE: 1/8" = 1'-0"



3 AMENITY BLDG SOUTH ELEV.
SCALE: 1/8" = 1'-0"

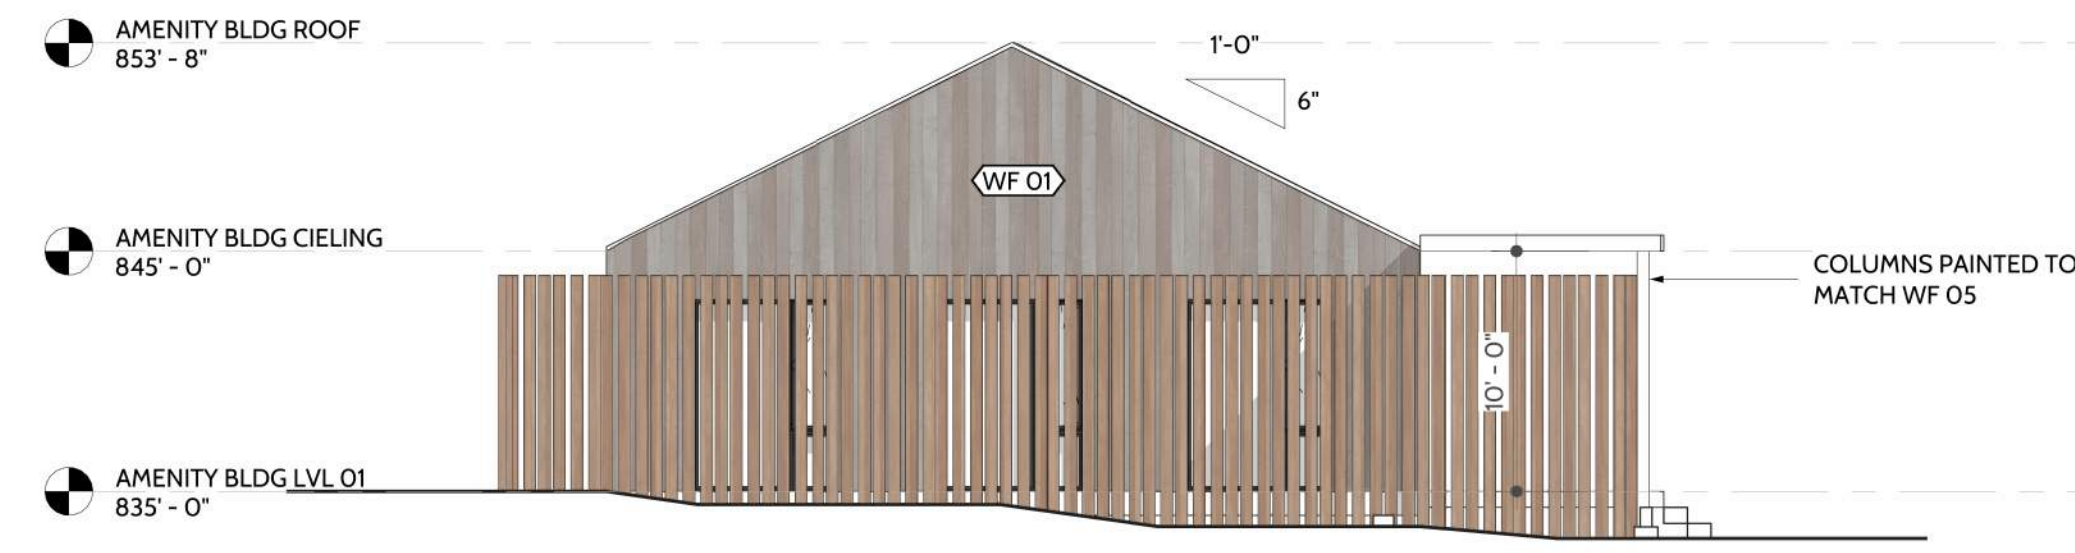

2 AMENITY BLDG NORTH ELEV.
SCALE: 1/8" = 1'-0"

FINISH KEY	
WF-01	VERTICAL T&G CEDAR SIDING, UNFINISHED
WF-02	SMOOTH STUCCO, PAINT TBD
WF-03	BRICK, PAINTED WHITE
WF-04	VERTICAL T&G CEDAR SIDING, DARK STAIN
WF-05	1X4 NOM. VERTICAL T&G SIDING, FINISHED CEDAR
RF-01	STANDING SEAM METAL ROOF, LIGHT GALVALUME FINISH
RF-02	STANDING SEAM METAL ROOF, DARK GRAY FINISH
RF-03	MEMBRANE ROOFING
EF-01	CEDAR WOOD PLANKING, STAINED
EF-02	BLUE STONE PAVERS
EF-03	GRAVEL
PA-01	SHIPLAP SIDING, PAINTED WHITE

SHEET ISSUE

DATE 07/26/2024
ISSUE NAME PRELIMINARY SET

REVISIONS

NO.	DATE	COMMENTS
-----	------	----------

SEAL

NOT FOR CONSTRUCTION

PROJECT NAME

WAKE ROBIN INN

PROJECT LOCATION

104 & 106 SHARON ROAD
SALISBURY, CONNECTICUT

AMENITY BUILDING ELEVATIONS

PROJECT NUMBER 2405
DRAWN BY DCM
CHECKED BY CB

SHEET SIZE 24" x 36"
SHEET NUMBER

A-208



3 **BARN SOUTH ELEV.**
SCALE: 1/8" = 1'-0"



1 **BARN EAST ELEV.**
SCALE: 1/8" = 1'-0"

FINISH KEY	
WF-01	VERTICAL T&G CEDAR SIDING, UNFINISHED
WF-02	SMOOTH STUCCO, PAINT TBD
WF-03	BRICK, PAINTED WHITE
WF-04	VERTICAL T&G CEDAR SIDING, DARK STAIN
WF-05	1X4 NOM, VERTICAL T&G SIDING, FINISHED CEDAR
RF-01	STANDING SEAM METAL ROOF, LIGHT GALVALUME FINISH
RF-02	STANDING SEAM METAL ROOF, DARK GRAY FINISH
RF-03	MEMBRANE ROOFING
EF-01	CEDAR WOOD PLANKING, STAINED
EF-02	BLUE STONE PAVERS
EF-03	GRAVEL
PA-01	SHIPLAP SIDING, PAINTED WHITE

SHEET ISSUE

DATE 07/16/2024
ISSUE NAME PRELIMINARY SET

REVISIONS

NO.	DATE	COMMENTS

SEAL

NOT FOR CONSTRUCTION

PROJECT NAME

WAKE ROBIN INN

PROJECT LOCATION

104 & 106 SHARON ROAD
SALISBURY, CONNECTICUT

BARN ELEVATIONS


PROJECT NUMBER 2405
DRAWN BY DCM
CHECKED BY CB

SHEET SIZE 24" x 36"
SHEET NUMBER

A-209



2 **BARN WEST ELEV.**
SCALE: 1/8" = 1'-0"

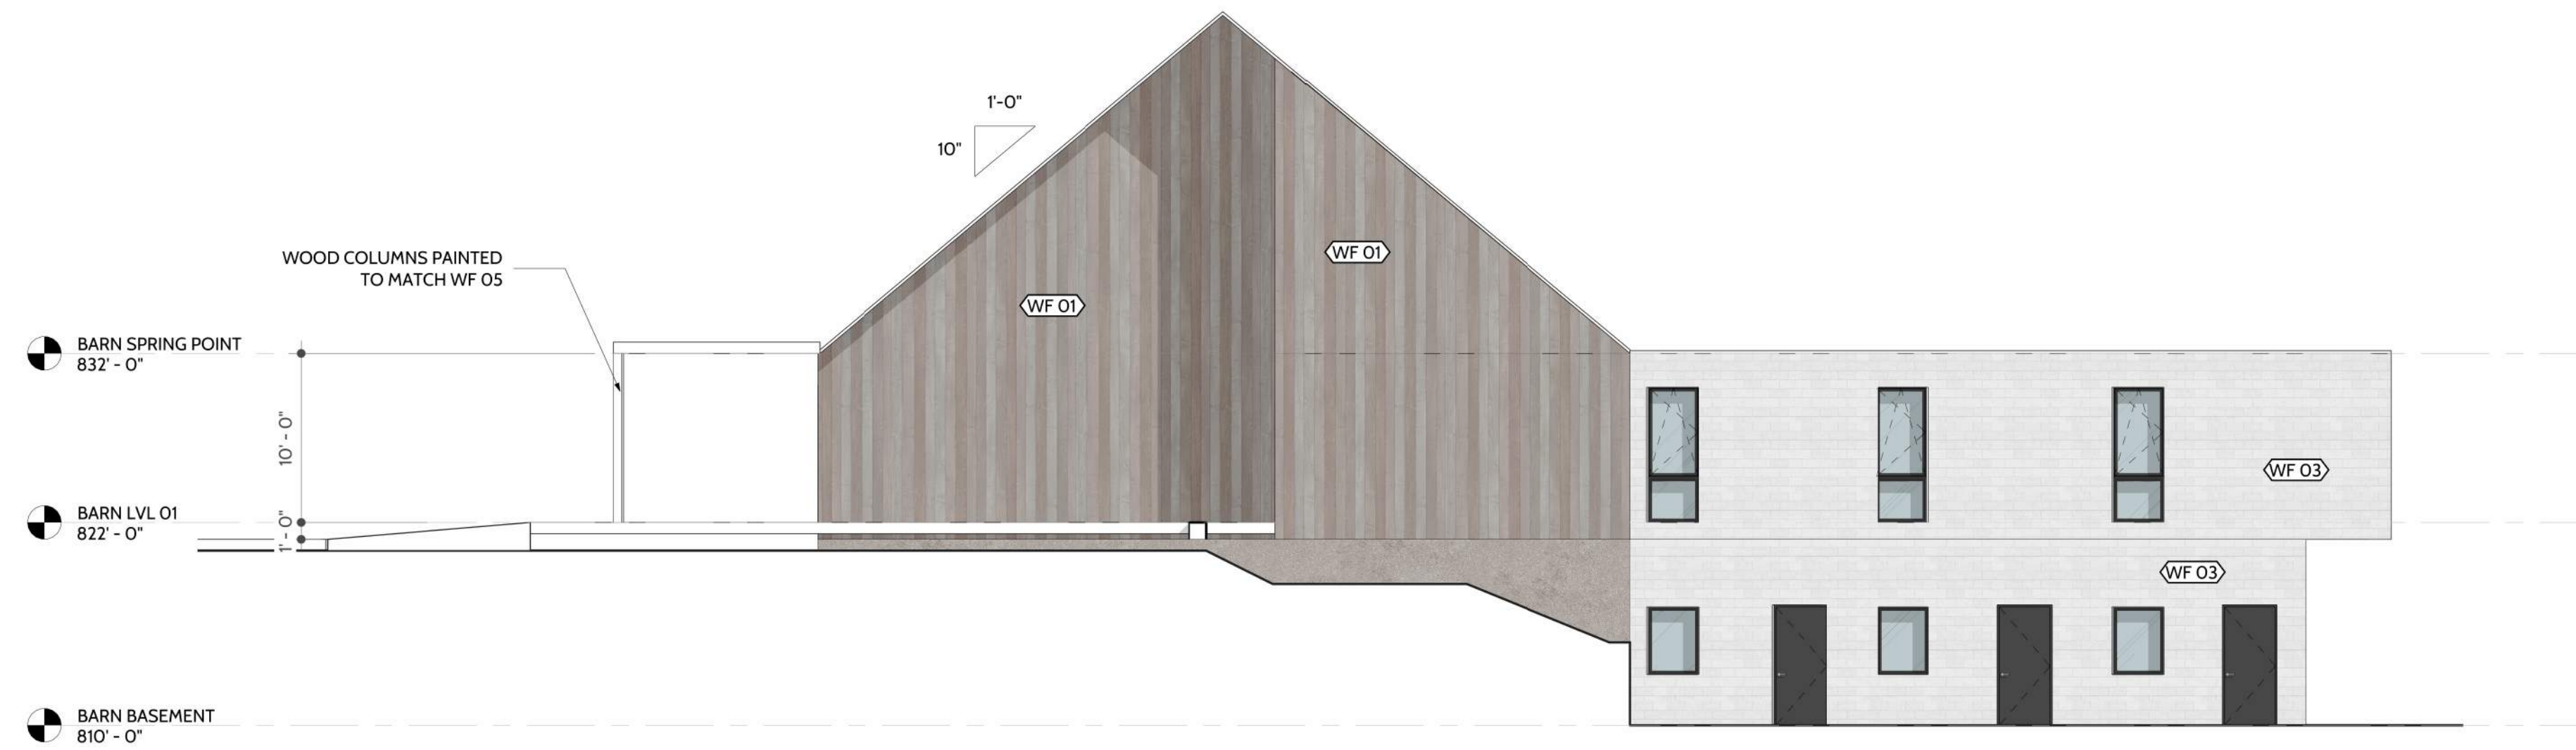

1 **BARN NORTH ELEV.**
SCALE: 1/8" = 1'-0"

SHEET ISSUE

DATE 07/26/2024
ISSUE NAME PRELIMINARY SET

REVISIONS

NO.	DATE	COMMENTS

SEAL

NOT FOR CONSTRUCTION

PROJECT NAME

WAKE ROBIN INN

PROJECT LOCATION

104 & 106 SHARON ROAD
SALISBURY, CONNECTICUT

BARN ELEVATIONS 02

PROJECT NUMBER 2405
DRAWN BY DCM
CHECKED BY CB

SHEET SIZE 24" x 36"
SHEET NUMBER

A-210

FINISH KEY	
WF-01	VERTICAL T&G CEDAR SIDING, UNFINISHED
WF-02	SMOOTH STUCCO, PAINT TBD
WF-03	BRICK, PAINTED WHITE
WF-04	VERTICAL T&G CEDAR SIDING, DARK STAIN
WF-05	1X4 NOM. VERTICAL T&G SIDING, FINISHED CEDAR
RF-01	STANDING SEAM METAL ROOF, LIGHT GALVALUME FINISH
RF-02	STANDING SEAM METAL ROOF, DARK GRAY FINISH
RF-03	MEMBRANE ROOFING
EF-01	CEDAR WOOD PLANKING, STAINED
EF-02	BLUE STONE PAVERS
EF-03	GRAVEL
PA-01	SHIPLAP SIDING, PAINTED WHITE