

SHEET ISSUE

DATE 07/26/2024
ISSUE NAME PRELIMINARY SET

REVISIONS

NO.	DATE	COMMENTS
-----	------	----------

SEAL

NOT FOR CONSTRUCTION

PROJECT NAME

WAKE ROBIN INN

PROJECT LOCATION


104 & 106 SHARON ROAD
SALISBURY, CONNECTICUT


HOTEL BASEMENT PLAN

PROJECT NUMBER 2405
DRAWN BY DCM
CHECKED BY CB

SHEET SIZE 24" x 36"
SHEET NUMBER

A-100

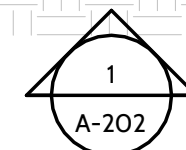

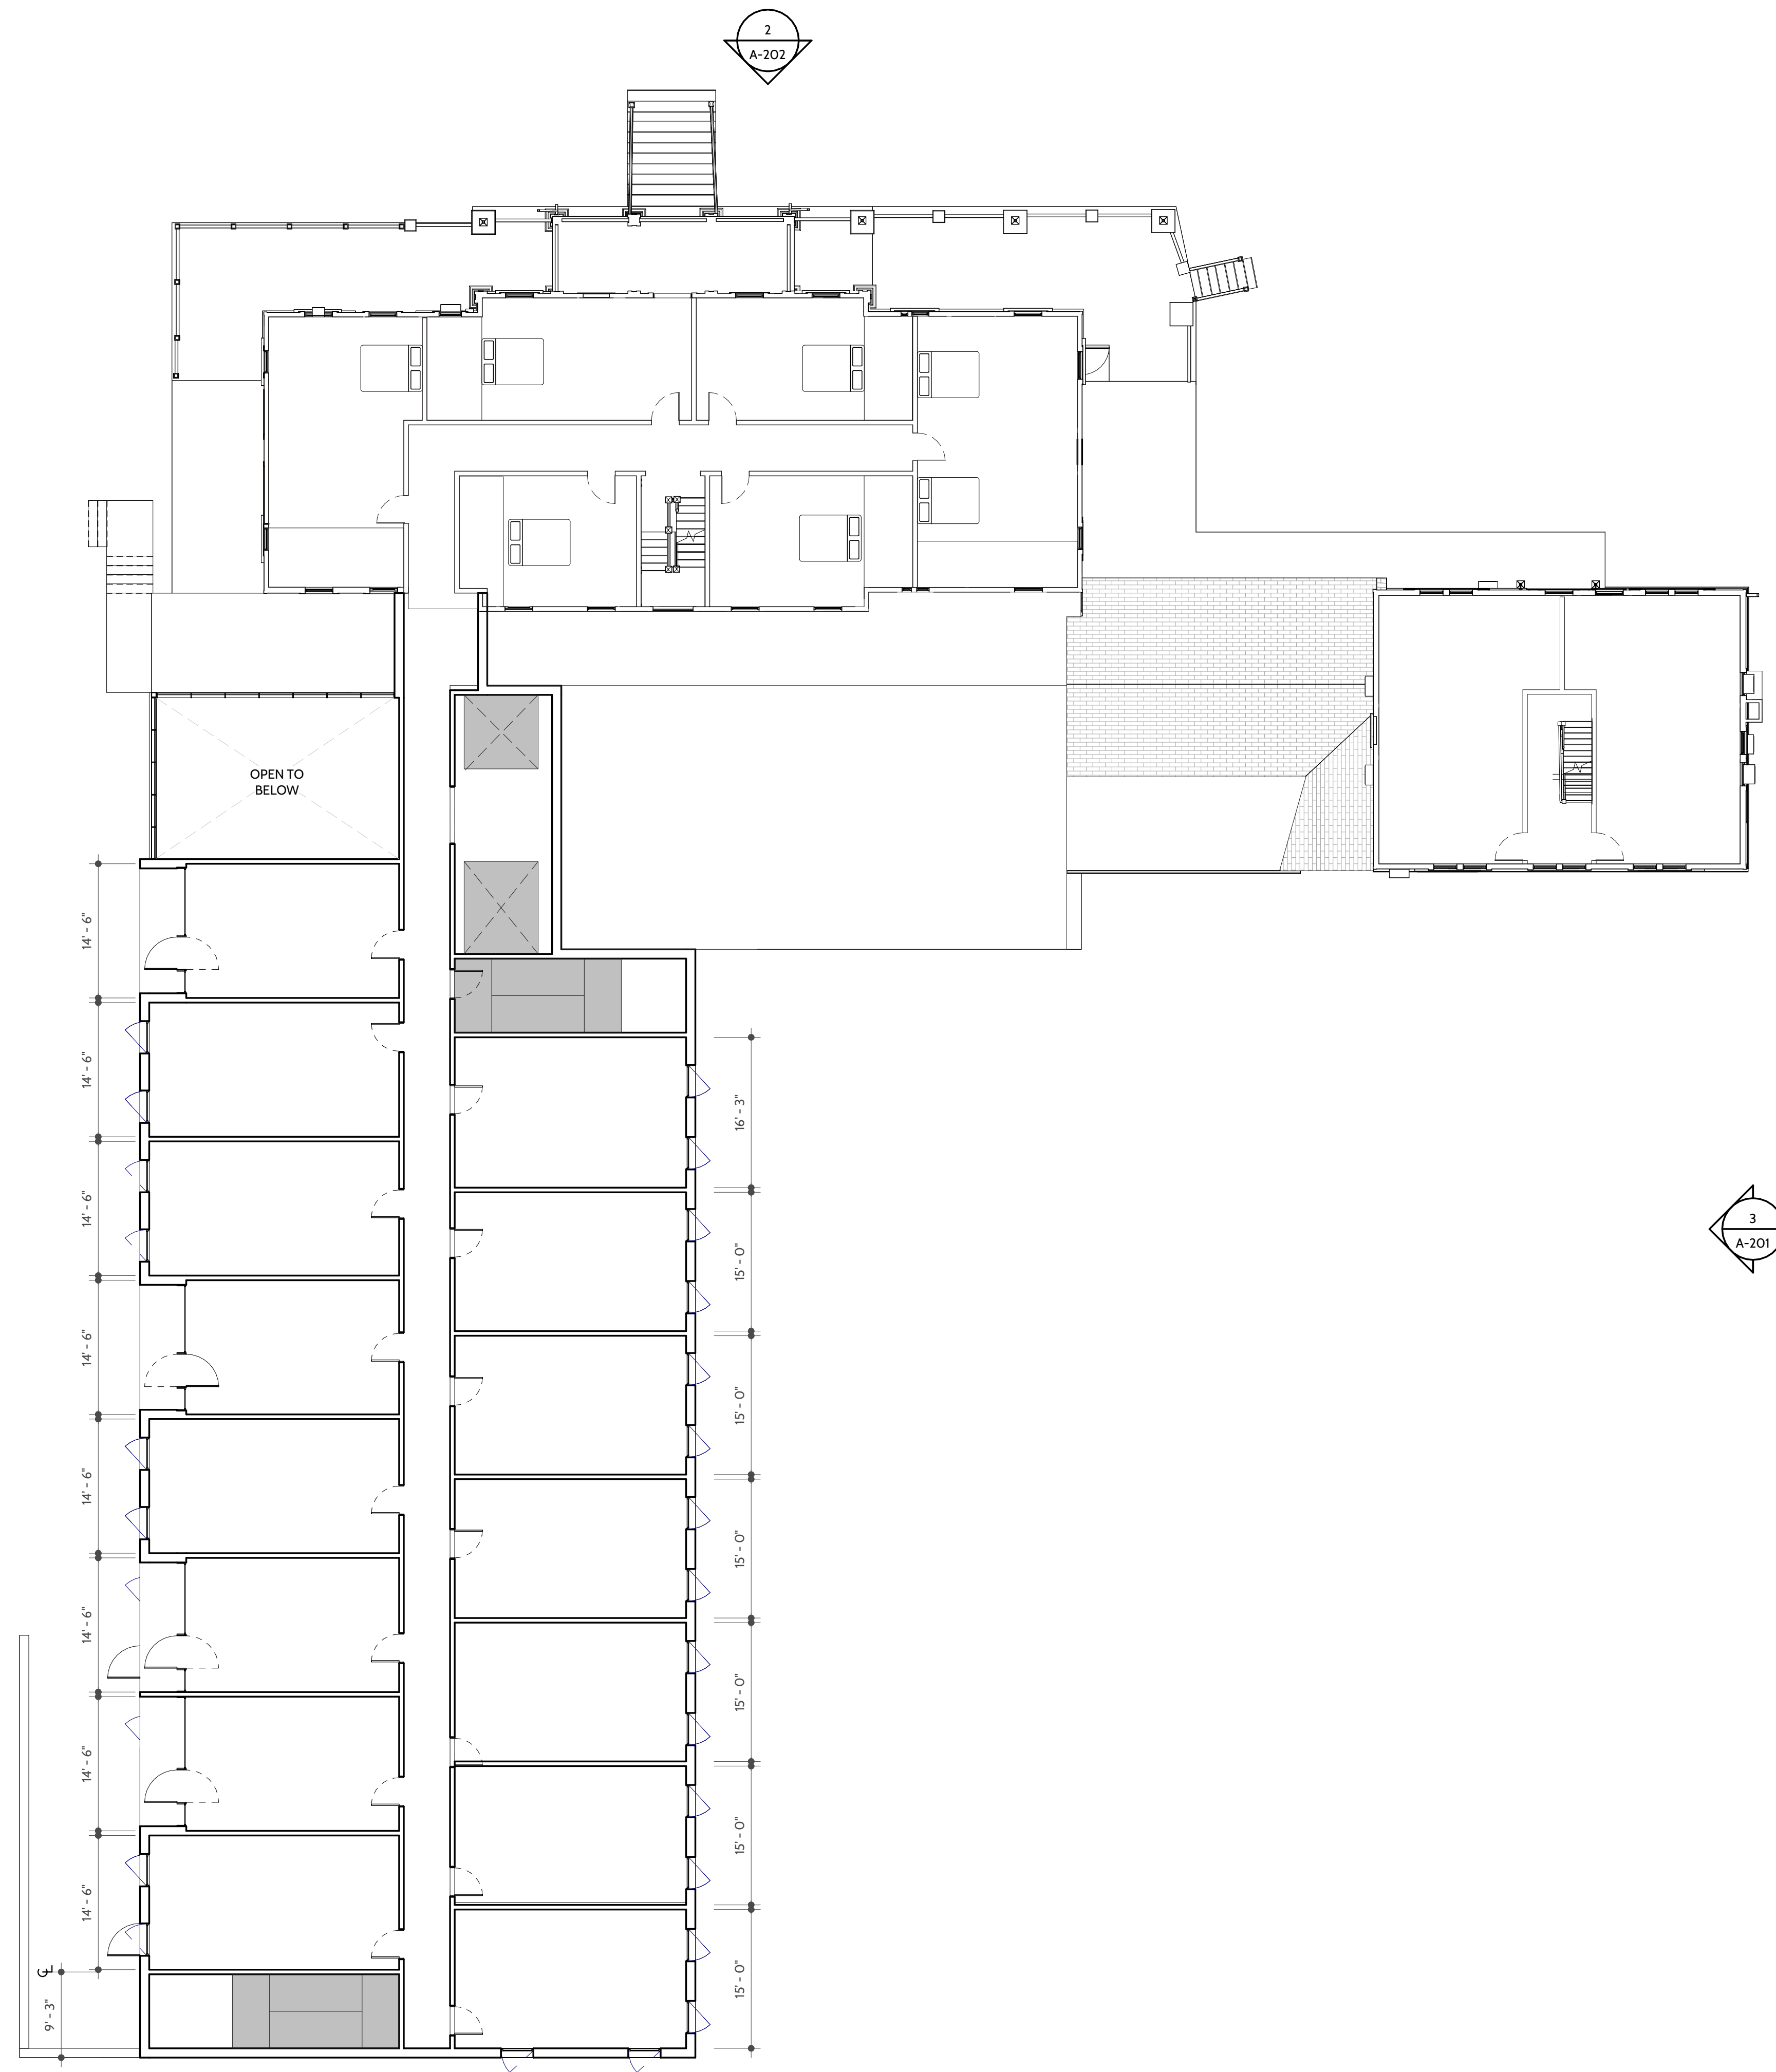

SHEET ISSUE

DATE 07/26/2024
ISSUE NAME PRELIMINARY SET

REVISIONS

NO.	DATE	COMMENTS

SEAL

NOT FOR CONSTRUCTION

PROJECT NAME

WAKE ROBIN INN

PROJECT LOCATION

104 & 106 SHARON ROAD
SALISBURY, CONNECTICUT

HOTEL SECOND FLOOR PLAN

PROJECT NUMBER 2405
DRAWN BY DCM
CHECKED BY CB

SHEET SIZE 24" x 36"
SHEET NUMBER


A-102

1
A-201

2
A-202

3
A-201

1
A-202

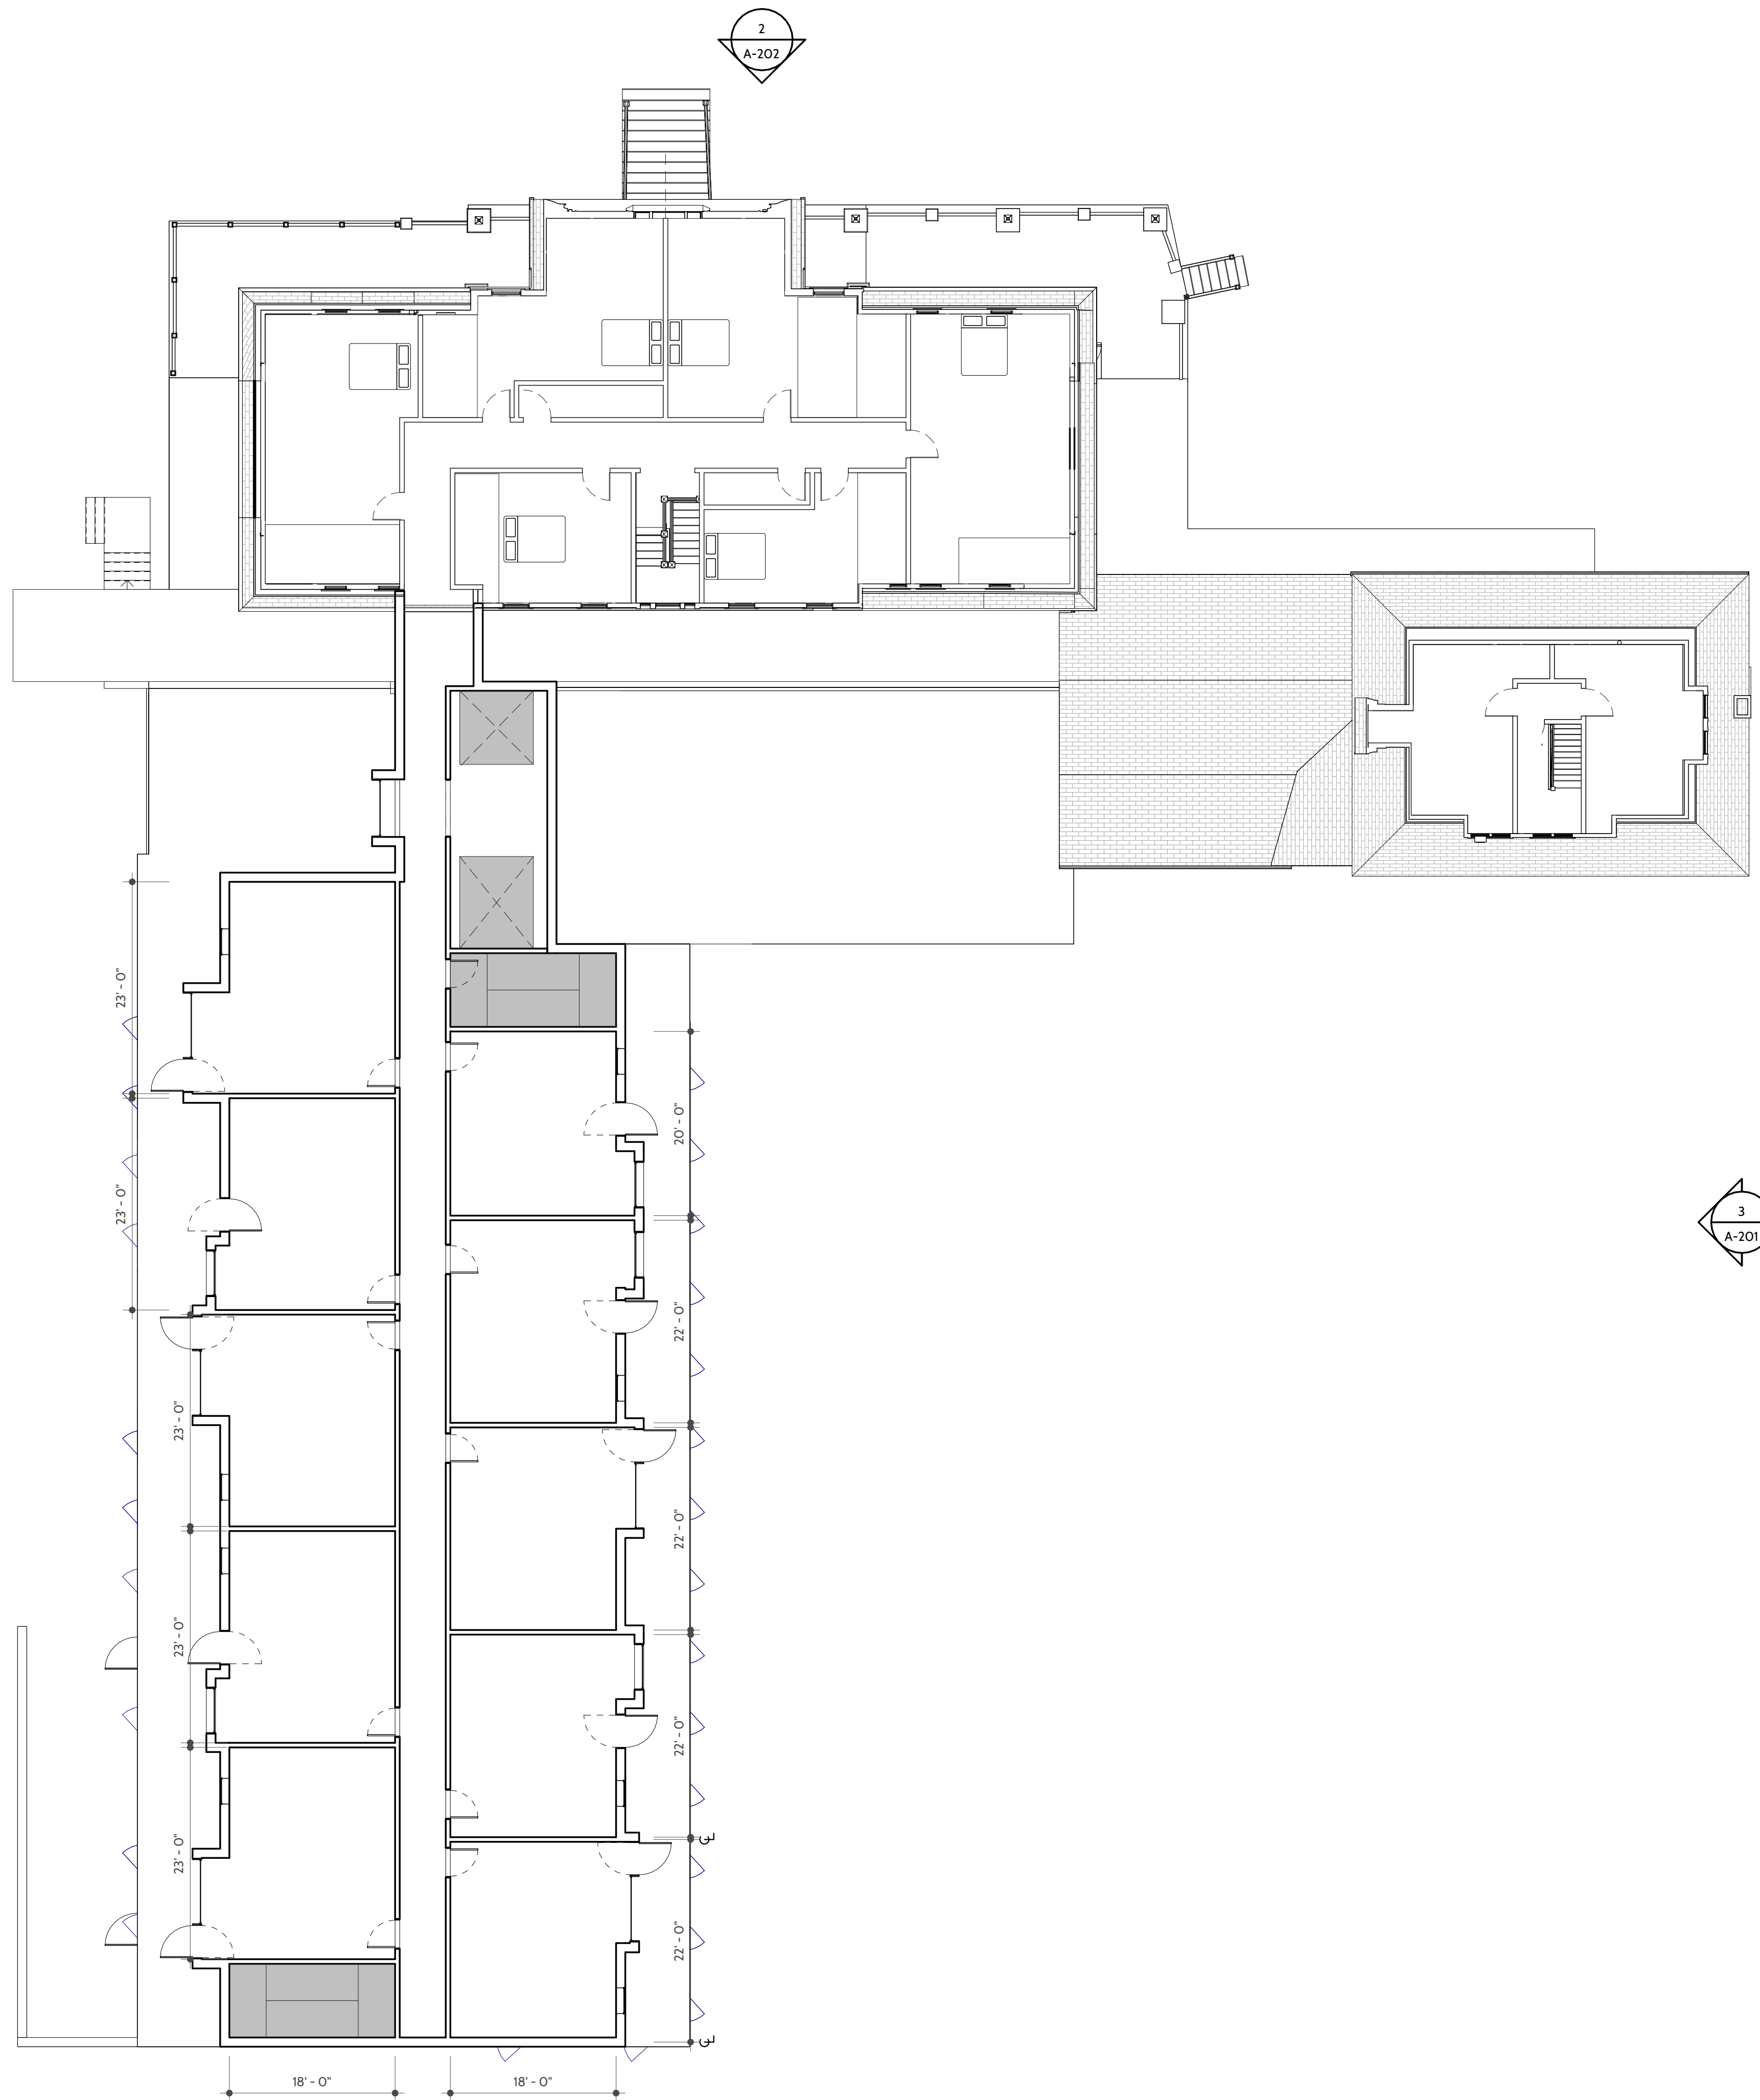

SHEET ISSUE

DATE 07/26/2024
ISSUE NAME PRELIMINARY SET

REVISIONS

NO.	DATE	COMMENTS

SEAL

NOT FOR CONSTRUCTION

PROJECT NAME

WAKE ROBIN INN

PROJECT LOCATION


104 & 106 SHARON ROAD
SALISBURY, CONNECTICUT

HOTEL THIRD FLOOR
PLAN

PROJECT NUMBER 2405
DRAWN BY DCM
CHECKED BY CB

SHEET SIZE 24" x 36"
SHEET NUMBER

A-103

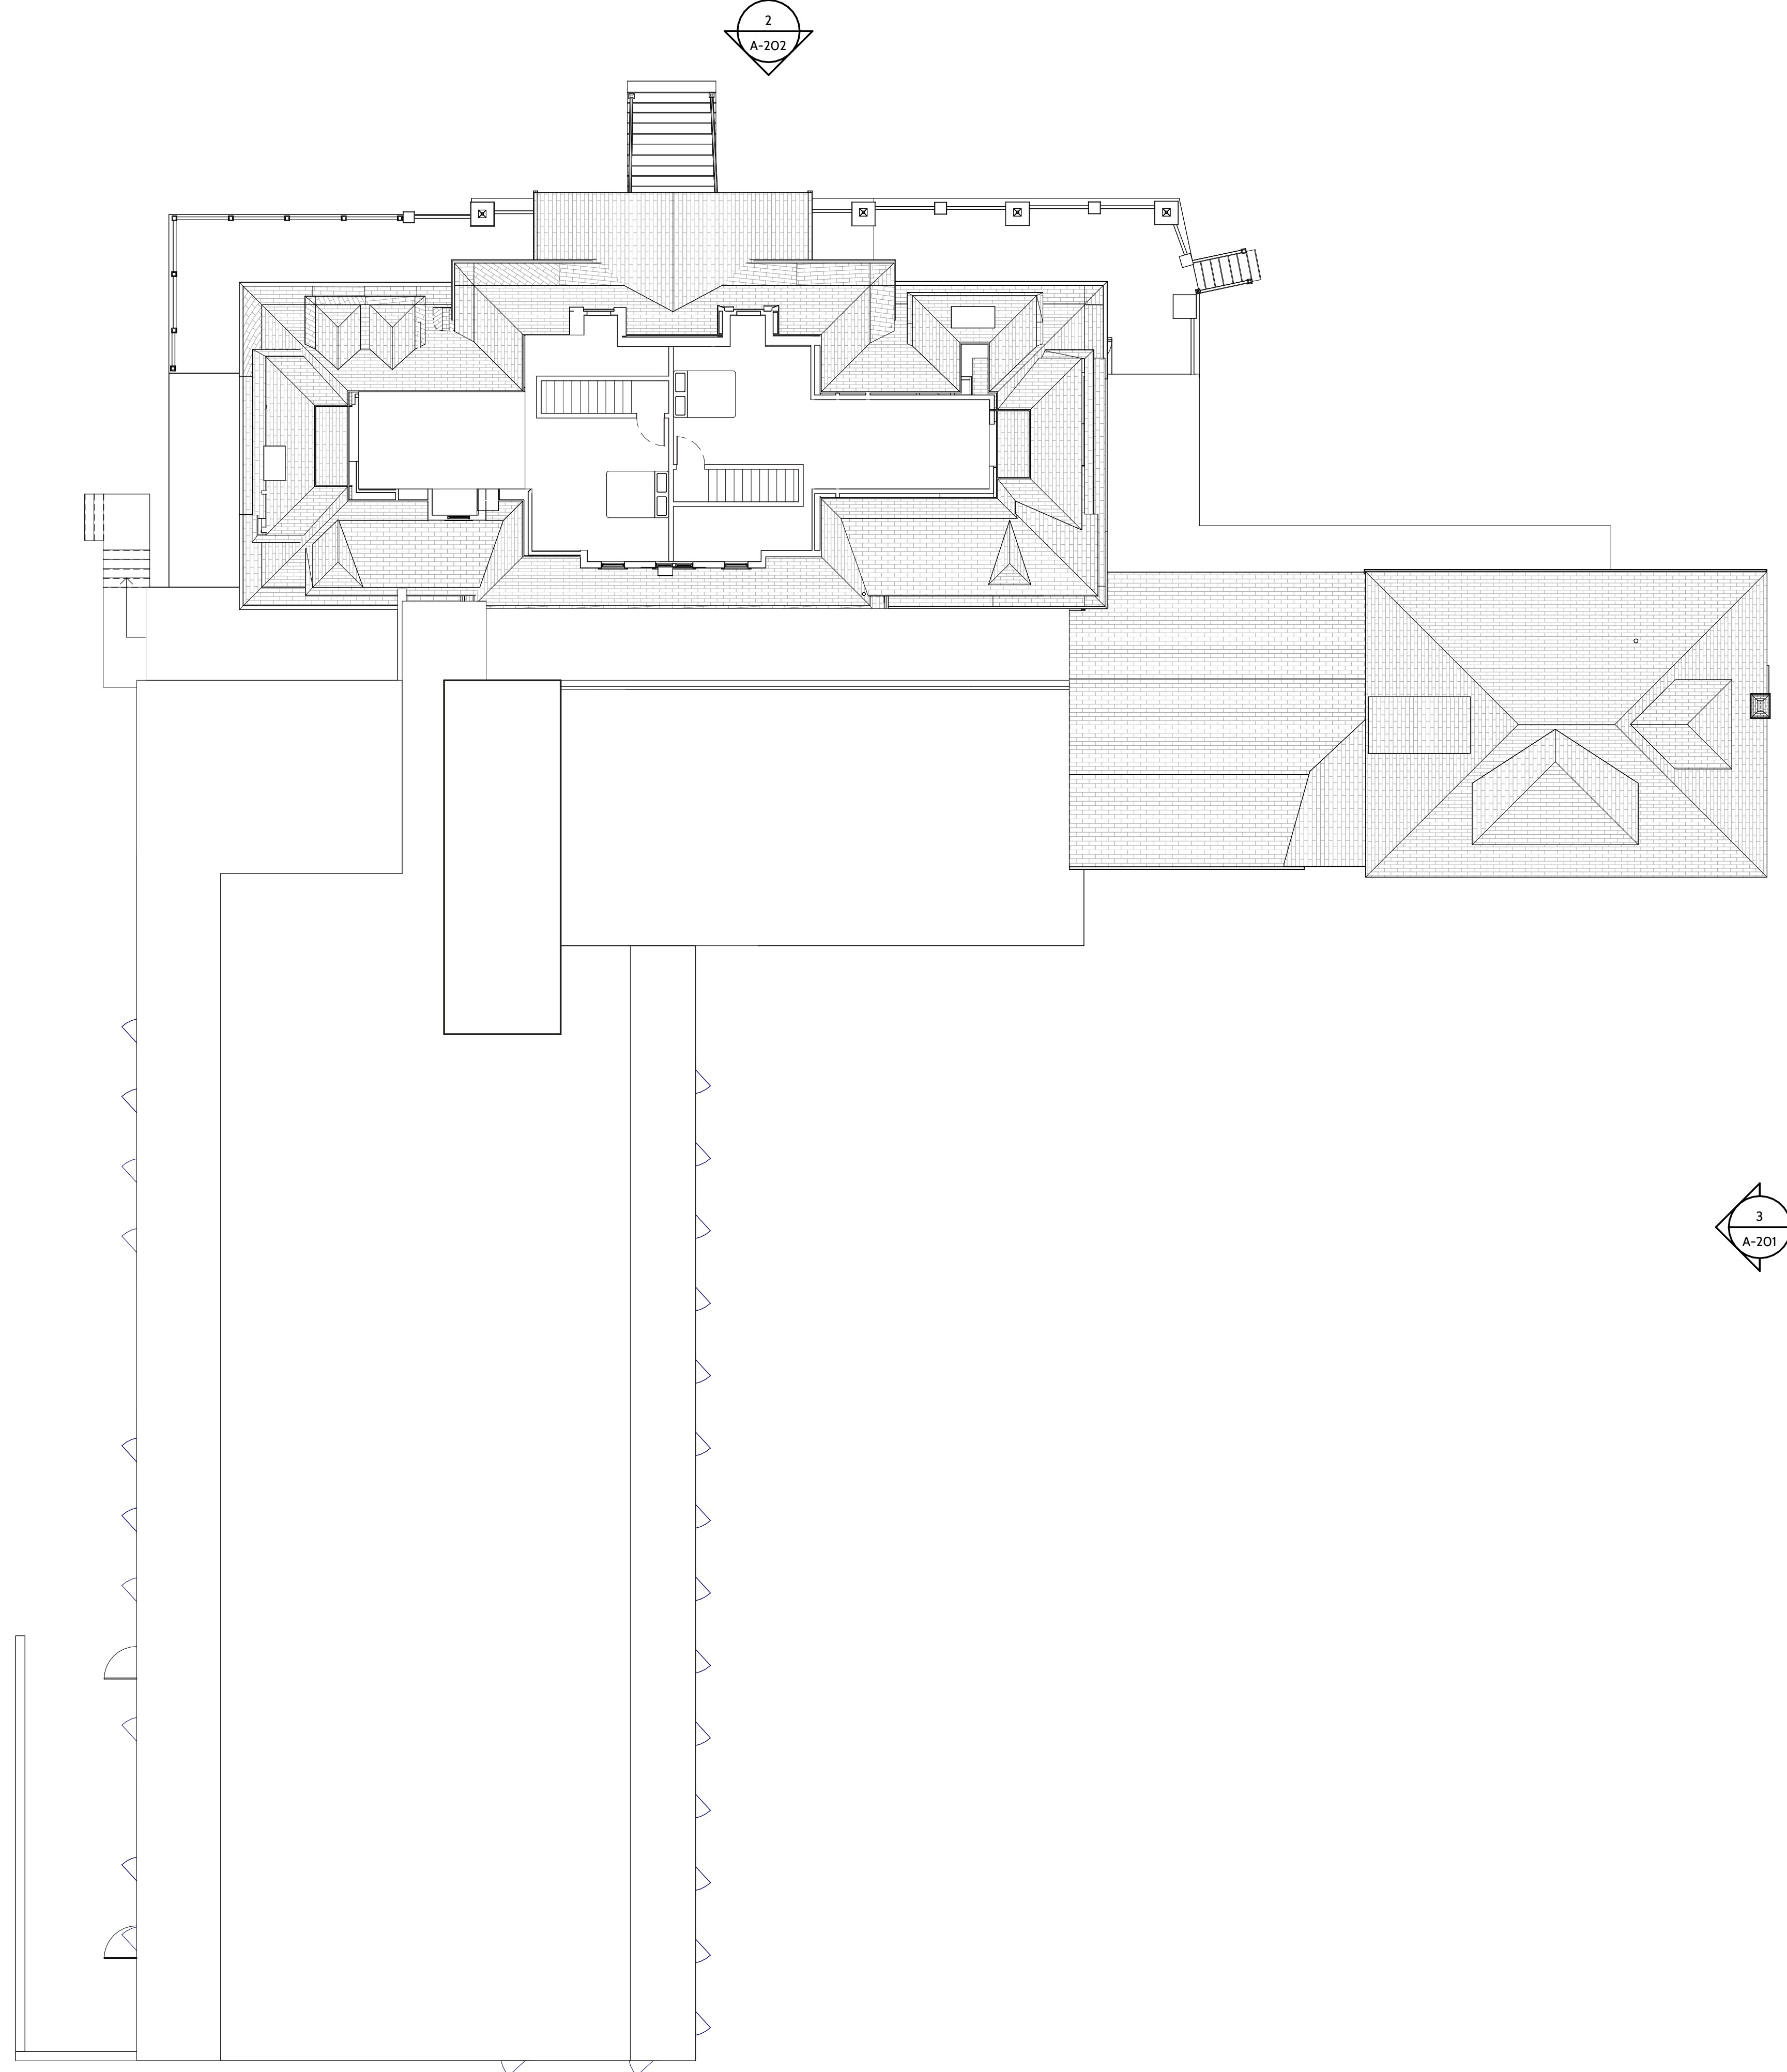

SHEET ISSUE

DATE 07/26/2024
ISSUE NAME PRELIMINARY SET

REVISIONS

NO.	DATE	COMMENTS
-----	------	----------

SEAL

**NOT FOR
CONSTRUCTION**

PROJECT NAME

WAKE ROBIN INN

PROJECT LOCATION


104 & 106 SHARON ROAD
SALISBURY, CONNECTICUT

HOTEL FOURTH FLOOR
PLAN


PROJECT NUMBER 2405
DRAWN BY DCM
CHECKED BY CB

SHEET SIZE 24" x 36"
SHEET NUMBER

A-104

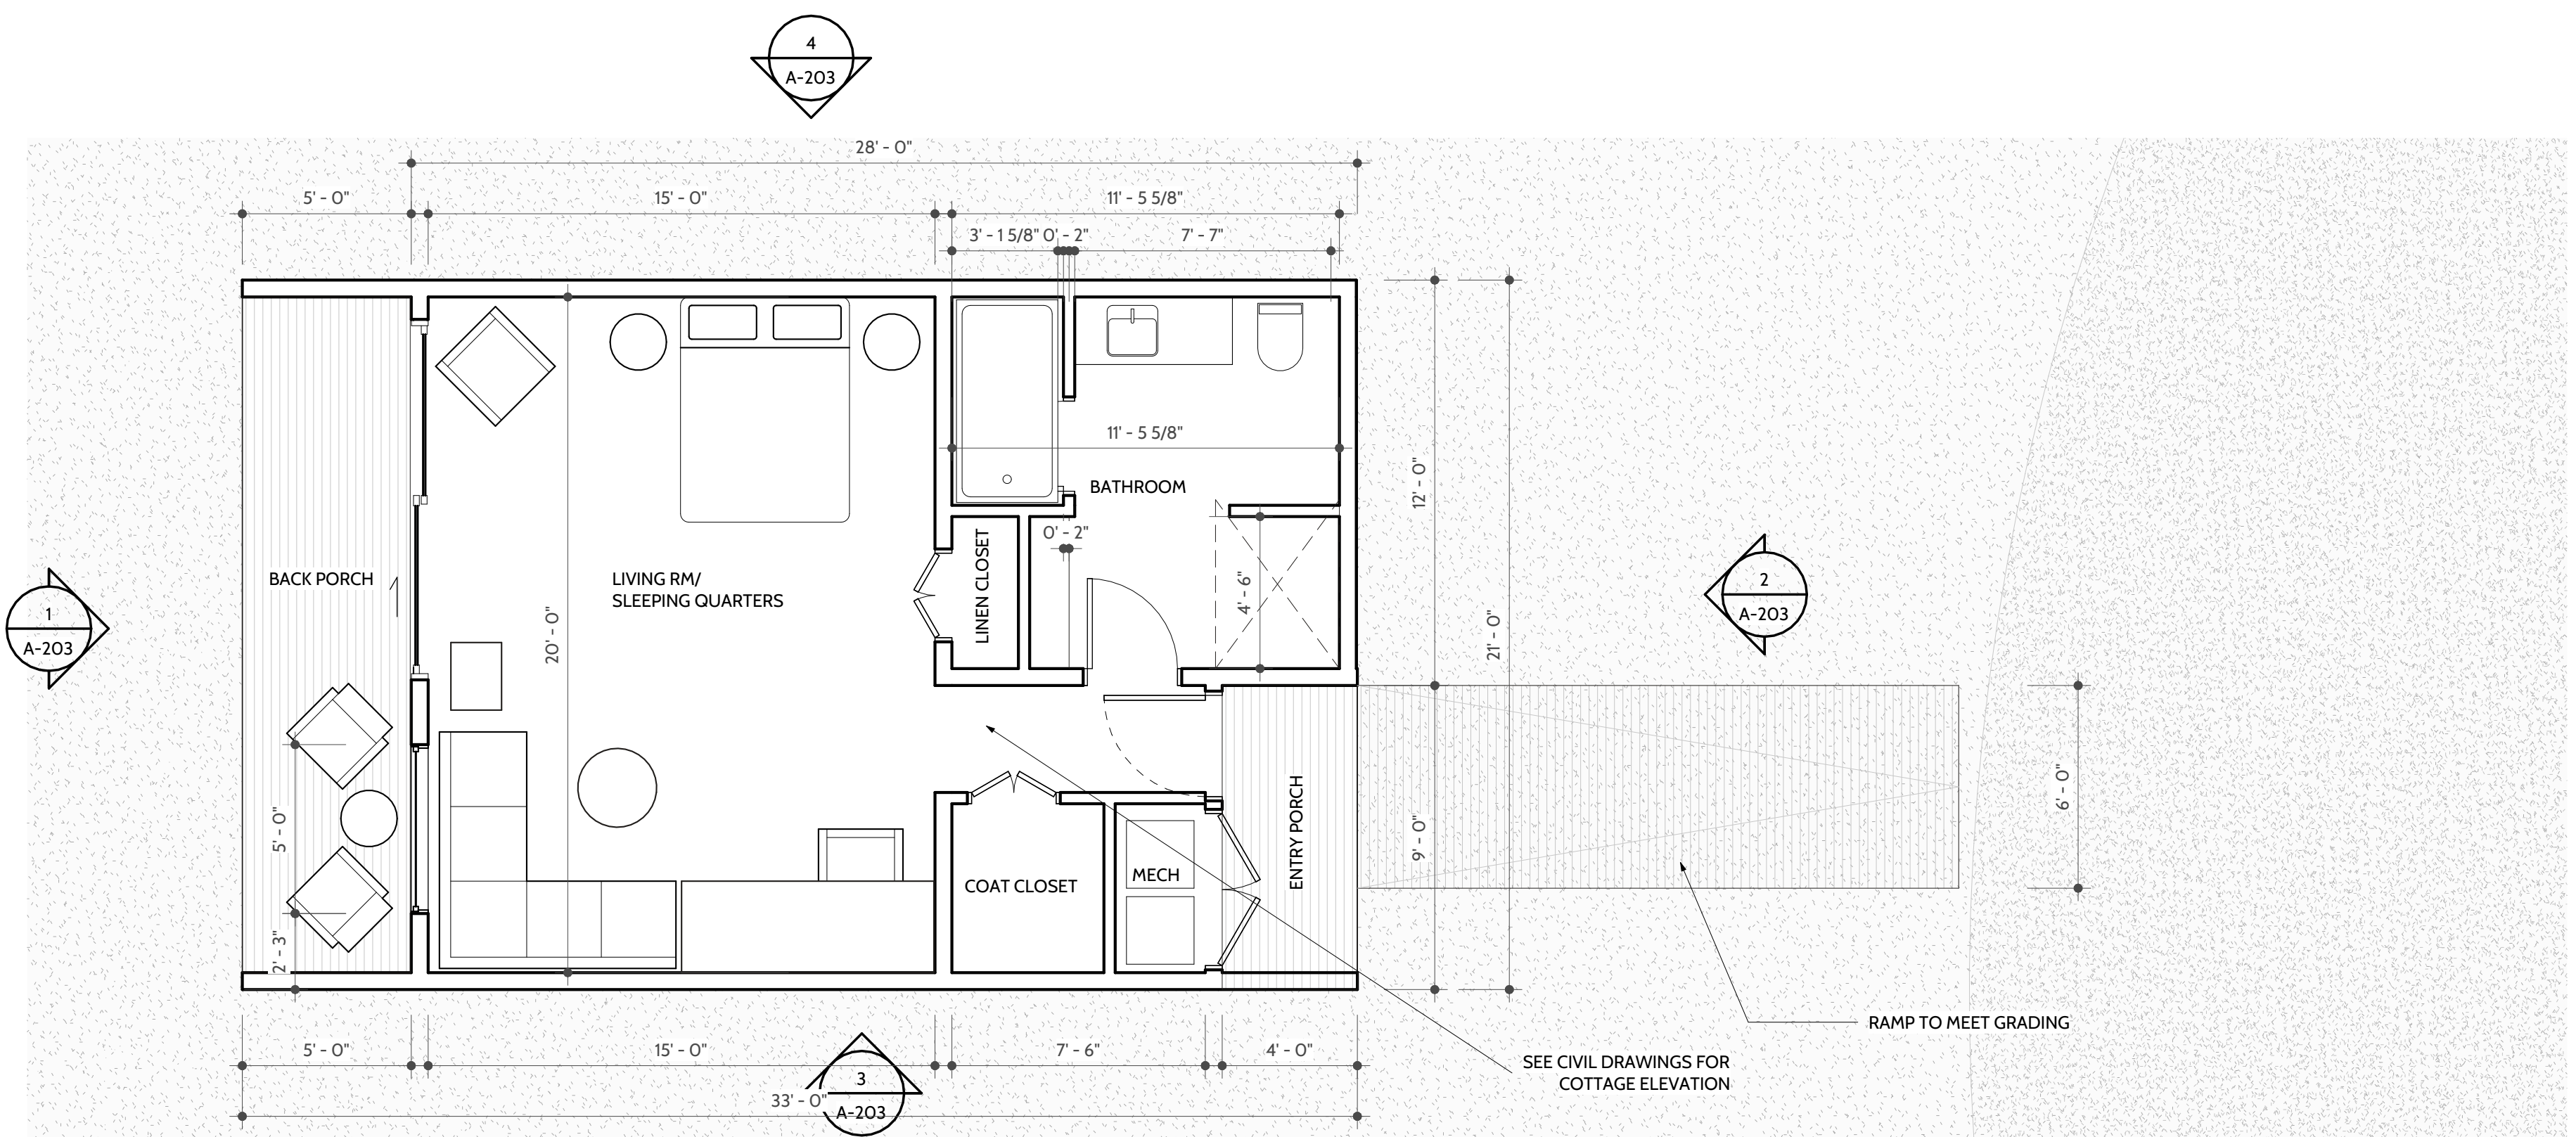

1 COTTAGE PLAN (TYP.)
SCALE: 1/4" = 1'-0"

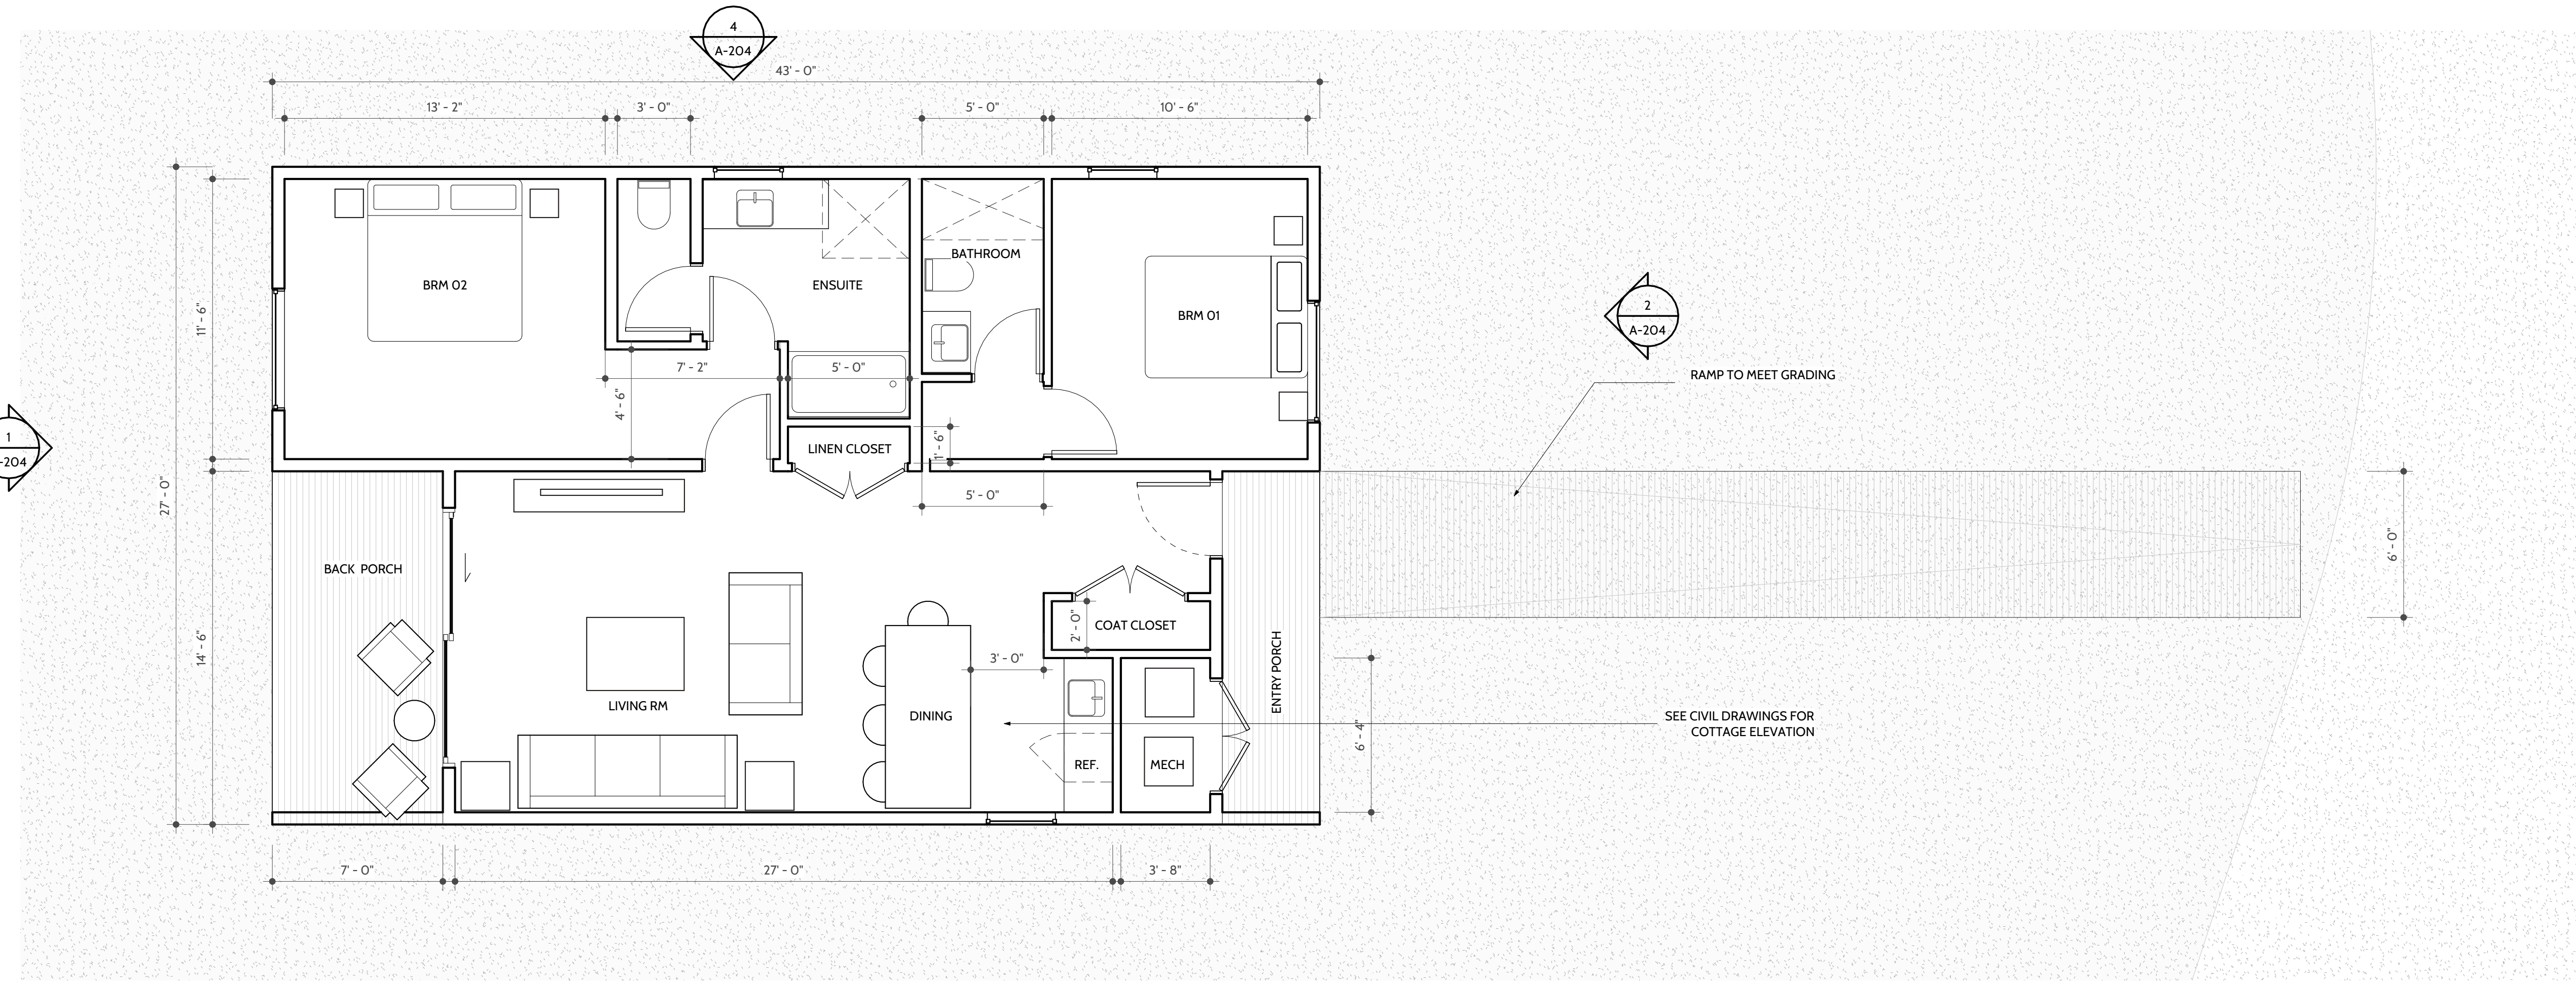

2 LUX COTTAGE PLAN (TYP.)
SCALE: 1/4" = 1'-0"

SHEET ISSUE

DATE	07/26/2024
ISSUE NAME	PRELIMINARY SET

REVISIONS

NO.	DATE	COMMENTS

SEAL

NOT FOR CONSTRUCTION

PROJECT NAME

WAKE ROBIN INN

PROJECT LOCATION


104 & 106 SHARON ROAD
SALISBURY, CONNECTICUT

COTTAGE FLOOR PLANS

PROJECT NUMBER	2405
DRAWN BY	DCM
CHECKED BY	CB

SHEET SIZE	24" x 36"
SHEET NUMBER	

A-105

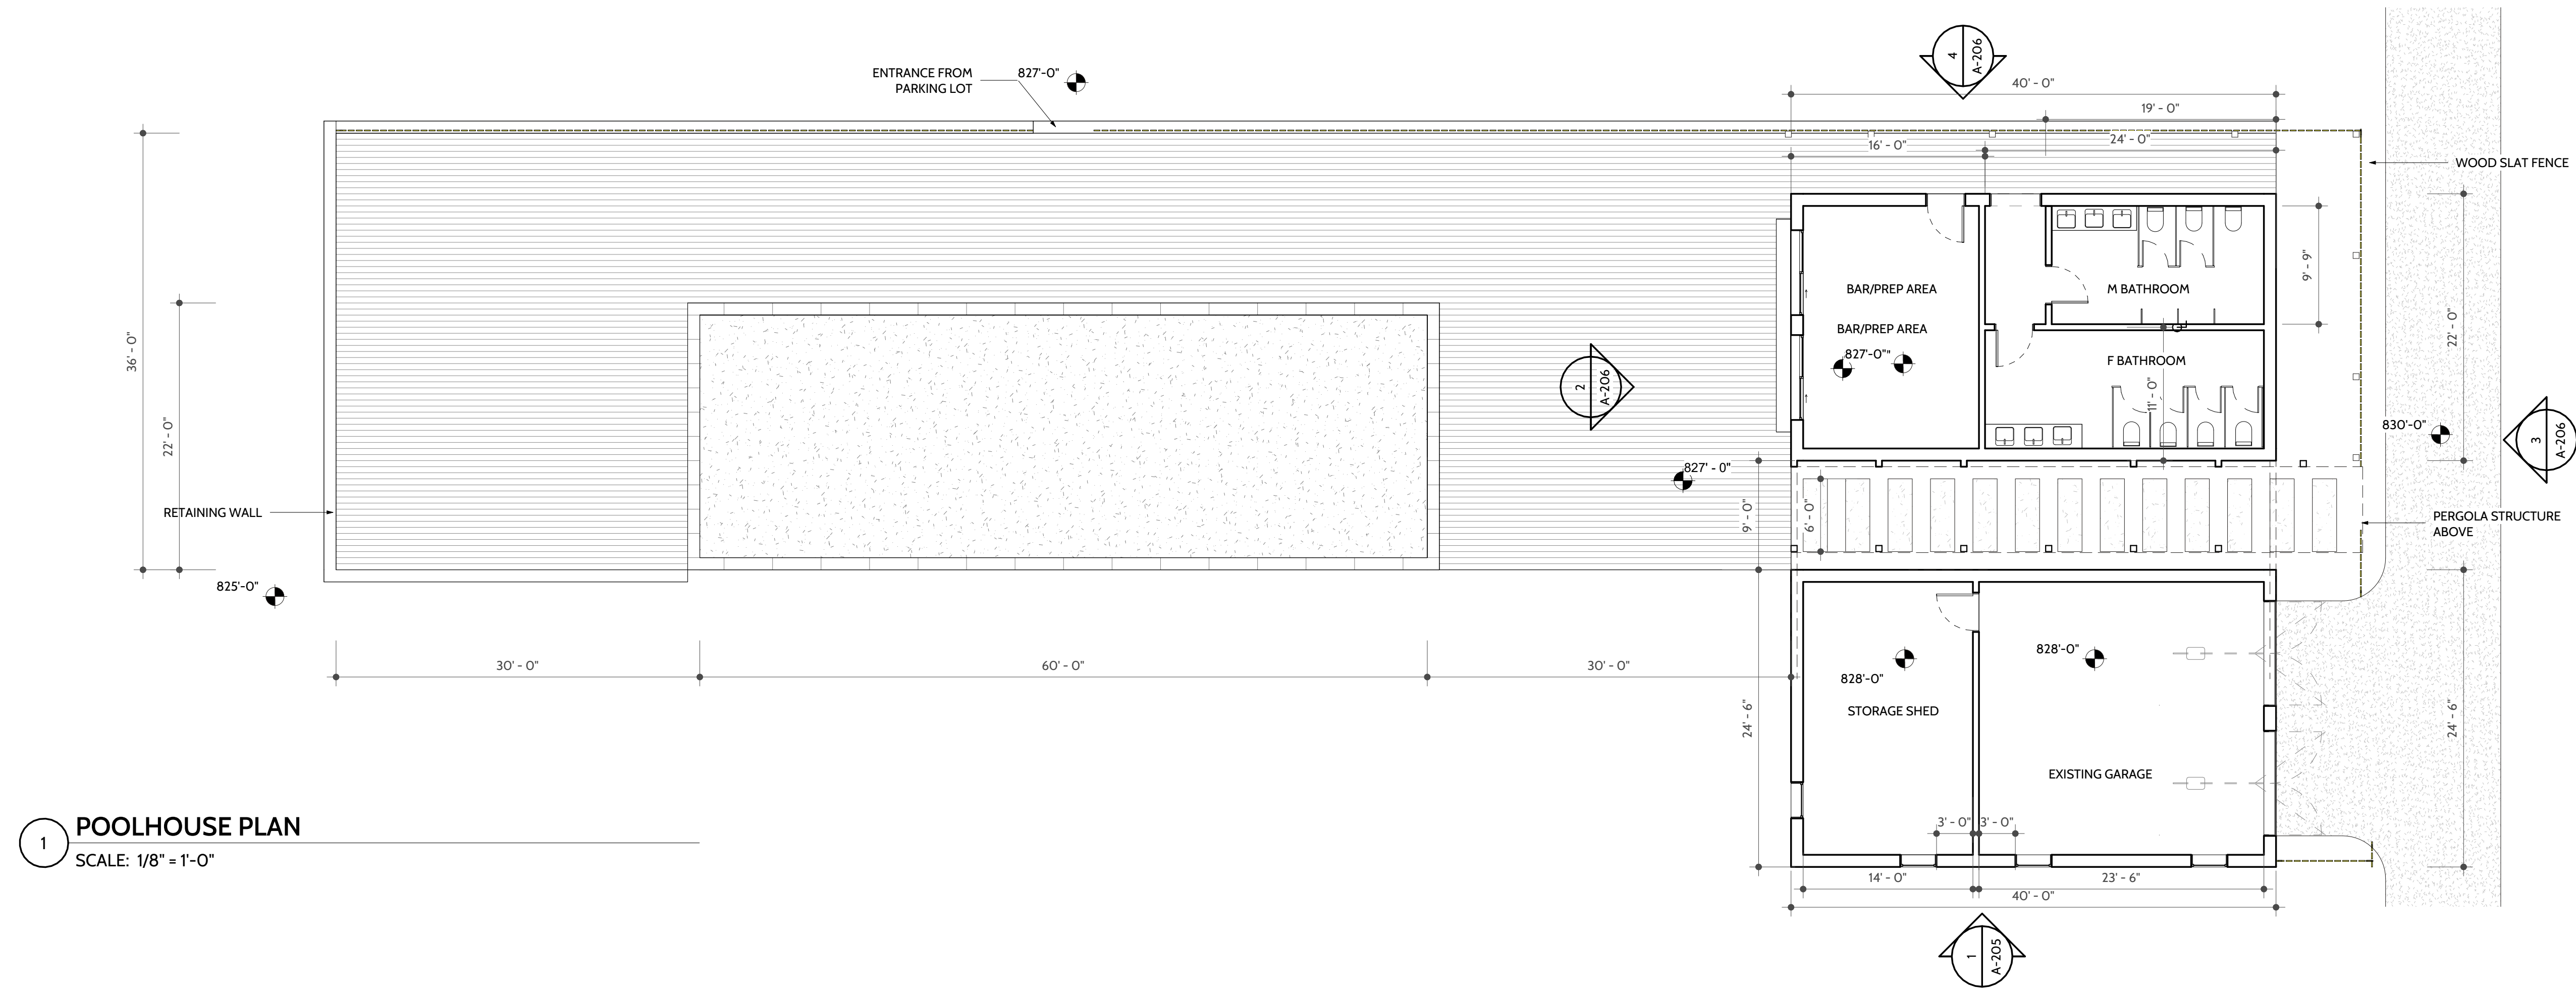

1 POOLHOUSE PLAN
SCALE: 1/8" = 1'-0"

SHEET ISSUE

DATE 07/26/2024
ISSUE NAME PRELIMINARY SET

REVISIONS

NO.	DATE	COMMENTS
-----	------	----------

SEAL

NOT FOR CONSTRUCTION

PROJECT NAME

WAKE ROBIN INN

PROJECT LOCATION


104 & 106 SHARON ROAD
SALISBURY, CONNECTICUT

POOLHOUSE PLAN

PROJECT NUMBER 2405
DRAWN BY DCM
CHECKED BY CB

SHEET SIZE 24" x 36"
SHEET NUMBER

A-106

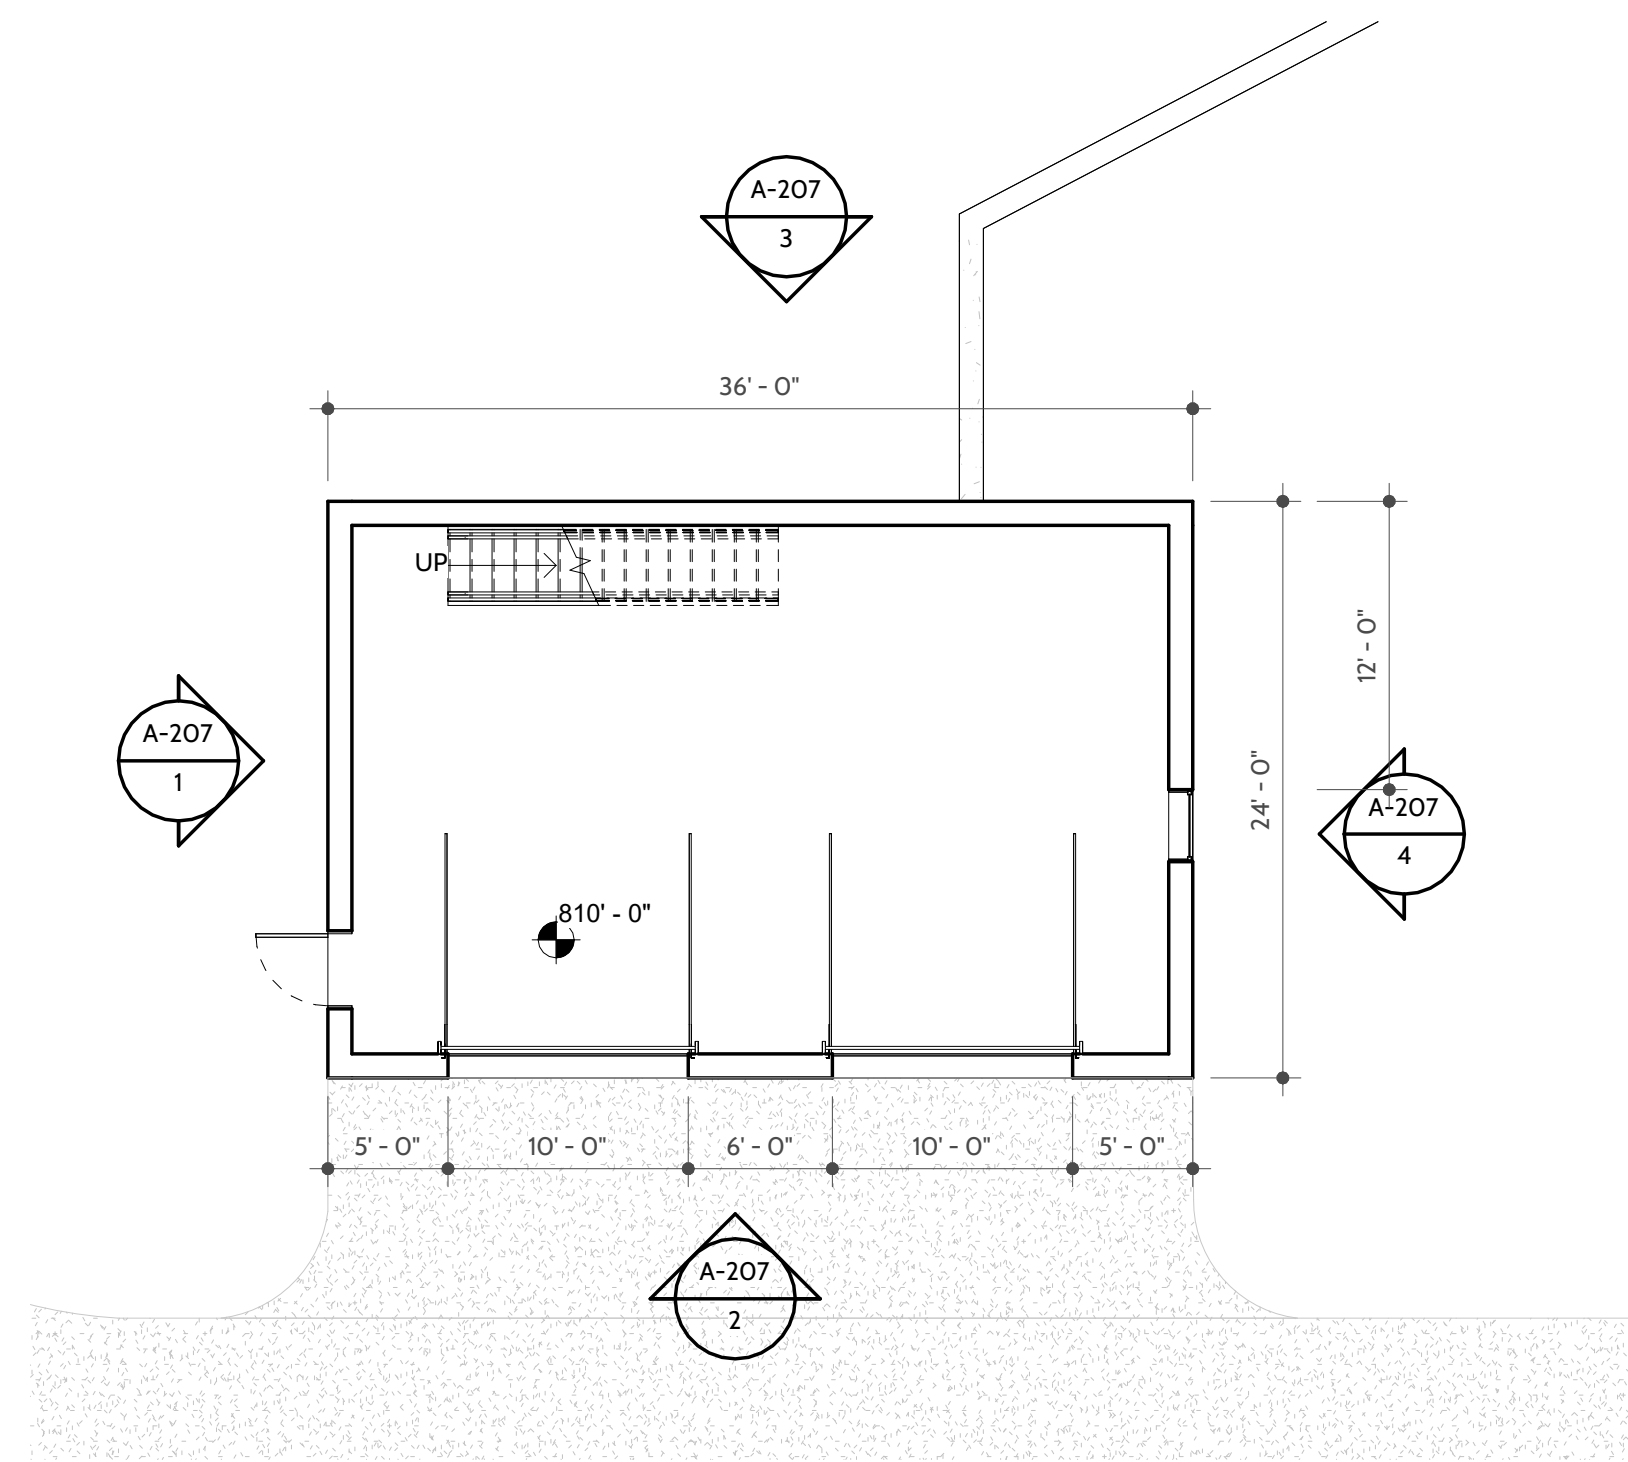

1 **SHED PLAN**
SCALE: 1/8" = 1'-0"

SHEET ISSUE

DATE	07/26/2024
ISSUE NAME	PRELIMINARY SET

REVISIONS

NO.	DATE	COMMENTS
-----	------	----------

SEAL

**NOT FOR
CONSTRUCTION**

PROJECT NAME

WAKE ROBIN INN

PROJECT LOCATION

**104 & 106 SHARON ROAD
SALISBURY, CONNECTICUT**

SHED PLAN

PROJECT NUMBER	2405
DRAWN BY	DCM
CHECKED BY	CB

SHEET SIZE 24" x 36"

SHEET NUMBER

A-107

SHEET ISSUE

DATE 07/26/2024
ISSUE NAME PRELIMINARY SET

REVISIONS

NO.	DATE	COMMENTS
-----	------	----------

SEAL

NOT FOR CONSTRUCTION

PROJECT NAME

WAKE ROBIN INN

PROJECT LOCATION


104 & 106 SHARON ROAD
SALISBURY, CONNECTICUT

AMENITY BUILDING PLAN


PROJECT NUMBER 2405
DRAWN BY DCM
CHECKED BY CB

SHEET SIZE 24" x 36"
SHEET NUMBER

A-108

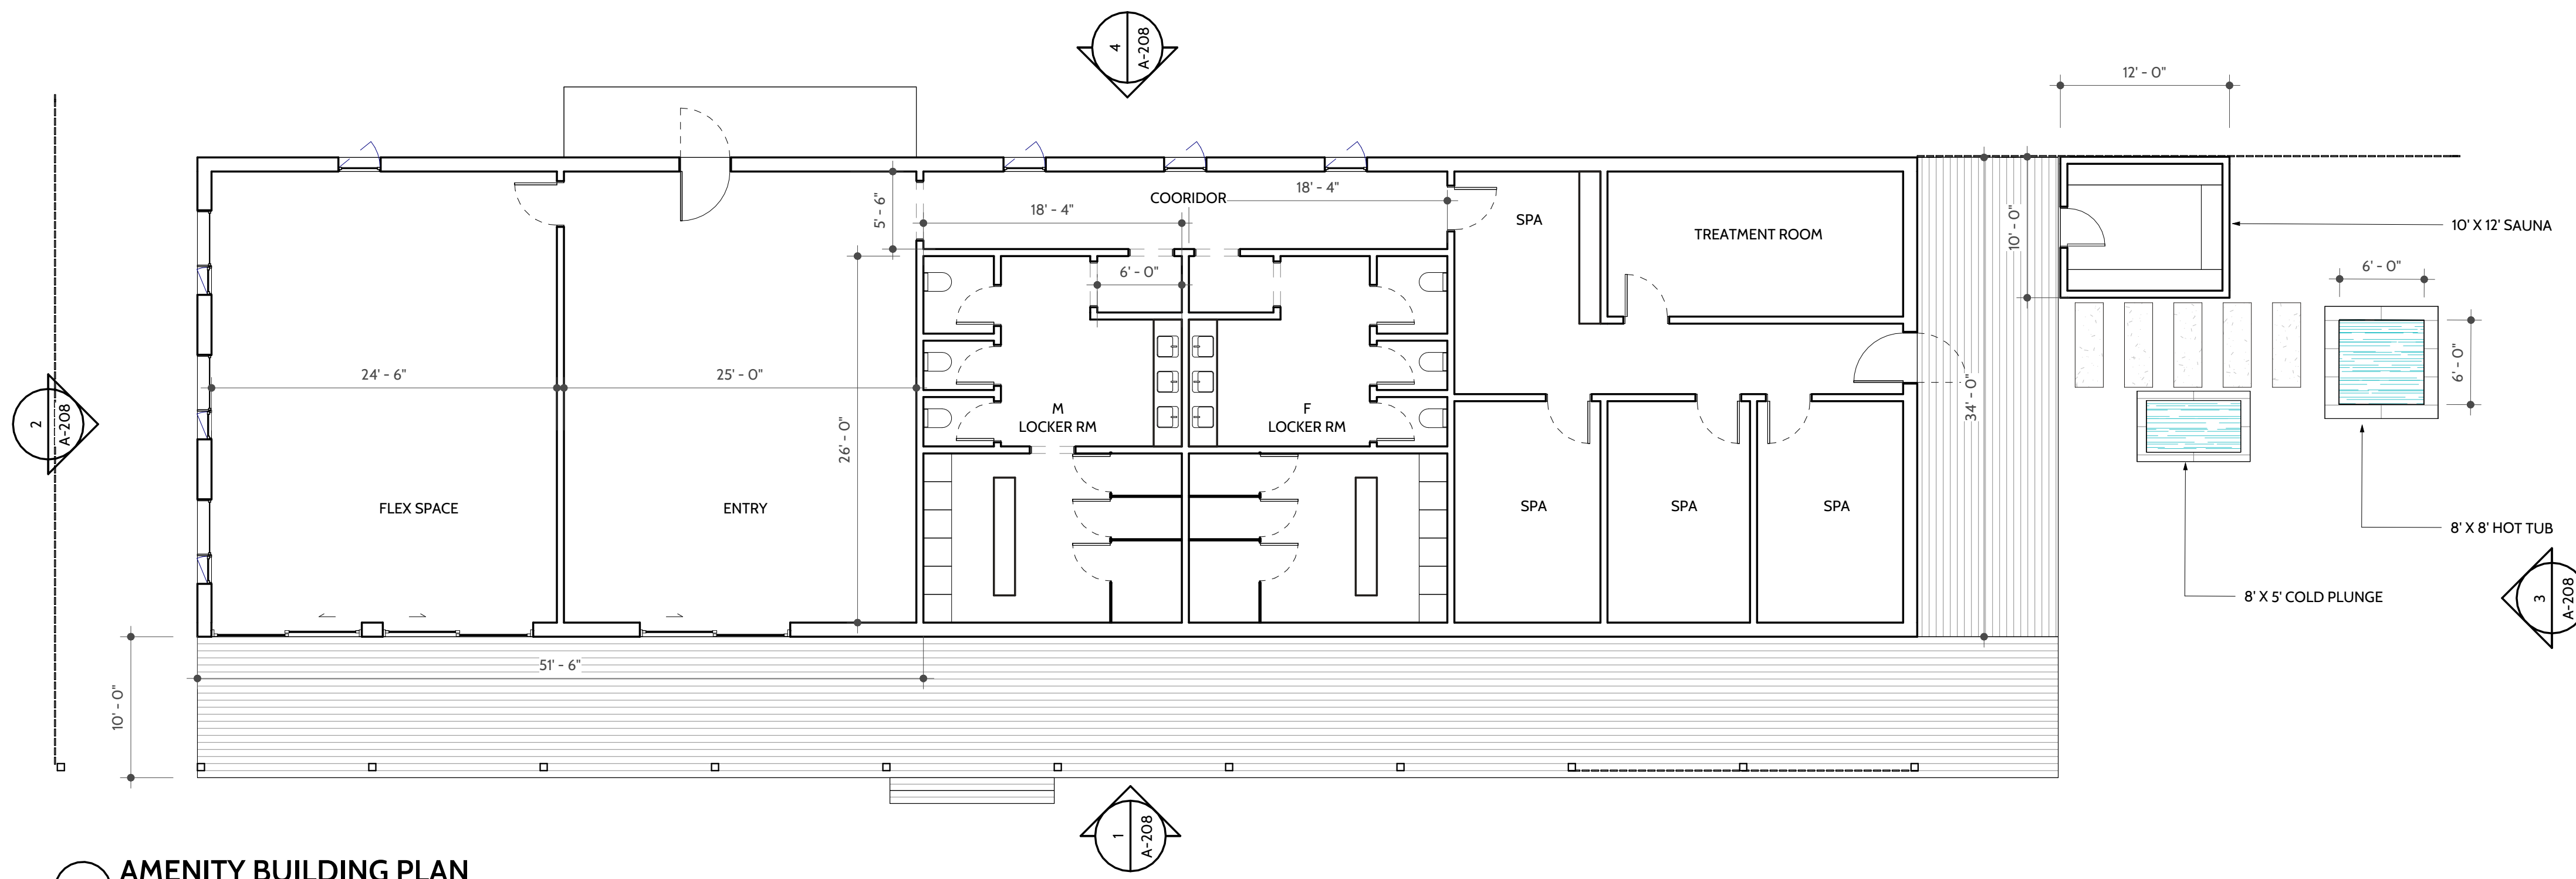

1 AMENITY BUILDING PLAN
SCALE: 1/8" = 1'-0"

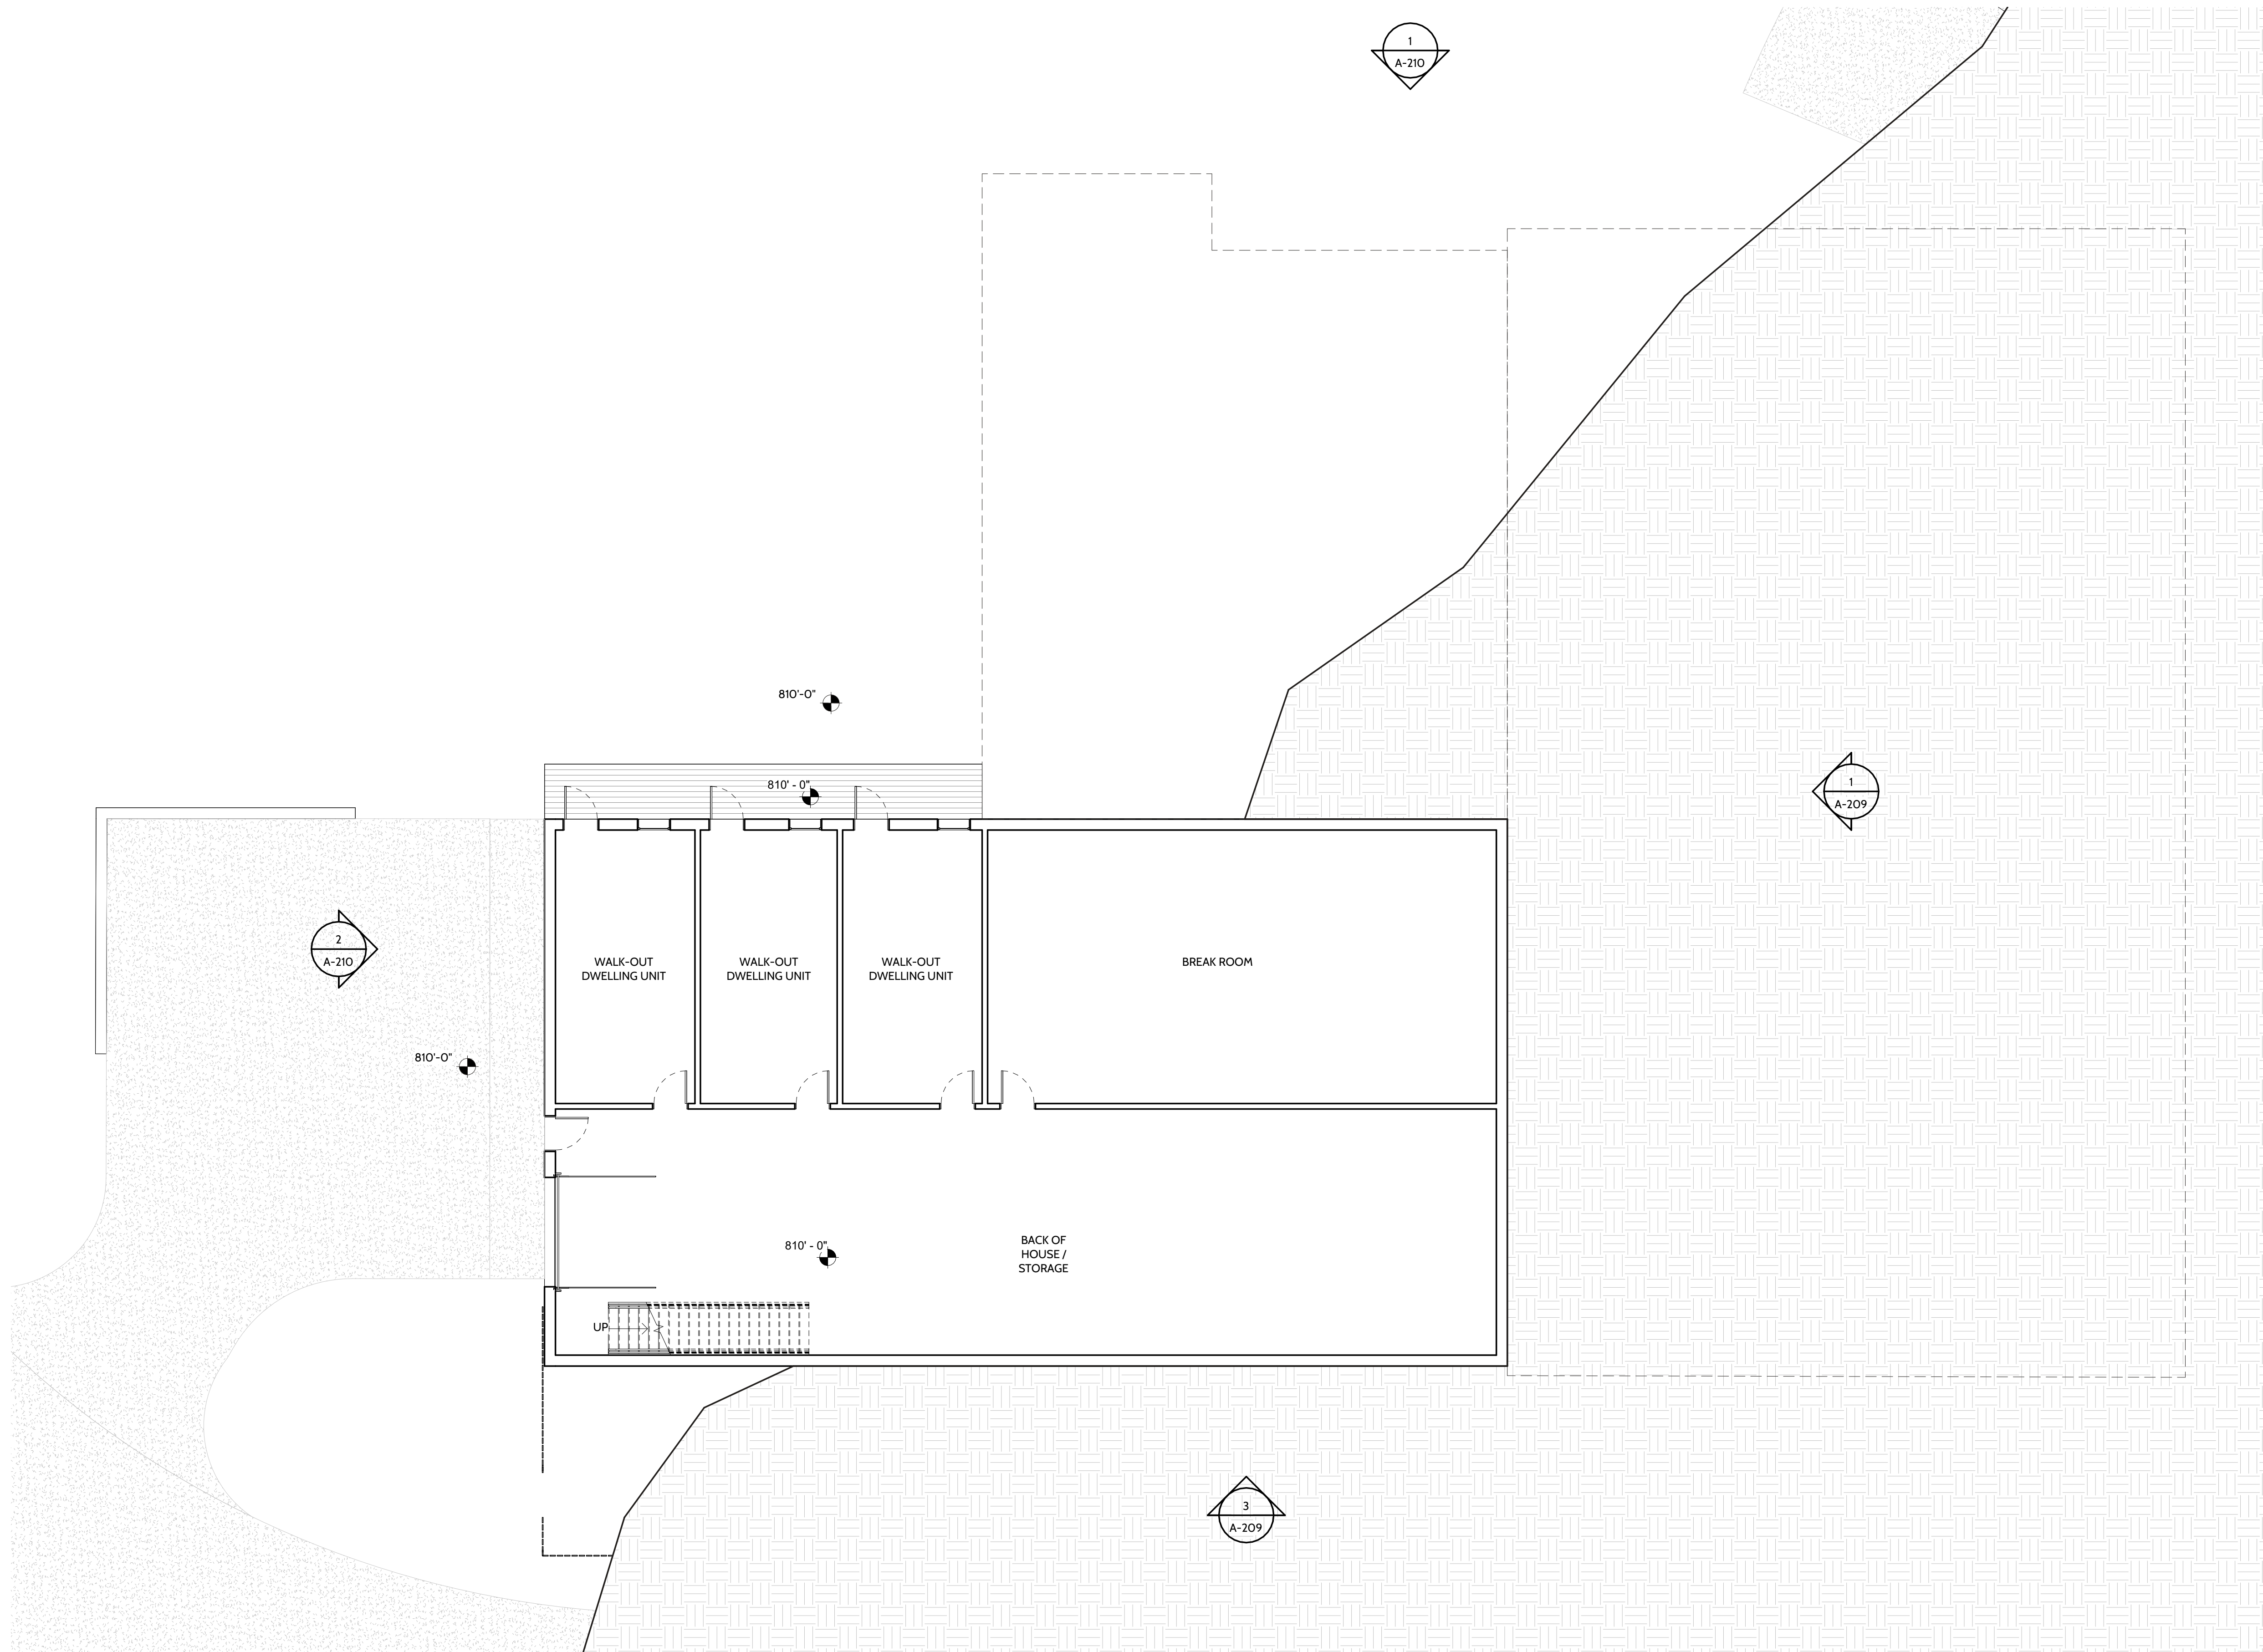

SHEET ISSUE

DATE 09/11/2024
ISSUE NAME PRELIMINARY SET

REVISIONS

NO.	DATE	COMMENTS
1	09/11/24	REVISION 01

SEAL

NOT FOR CONSTRUCTION

PROJECT NAME

WAKE ROBIN INN

PROJECT LOCATION


104 & 106 SHARON ROAD
SALISBURY, CONNECTICUT

BARN BASEMENT PLAN

PROJECT NUMBER 2405
DRAWN BY DCM
CHECKED BY CB

SHEET SIZE 24" x 36"
SHEET NUMBER

A-109

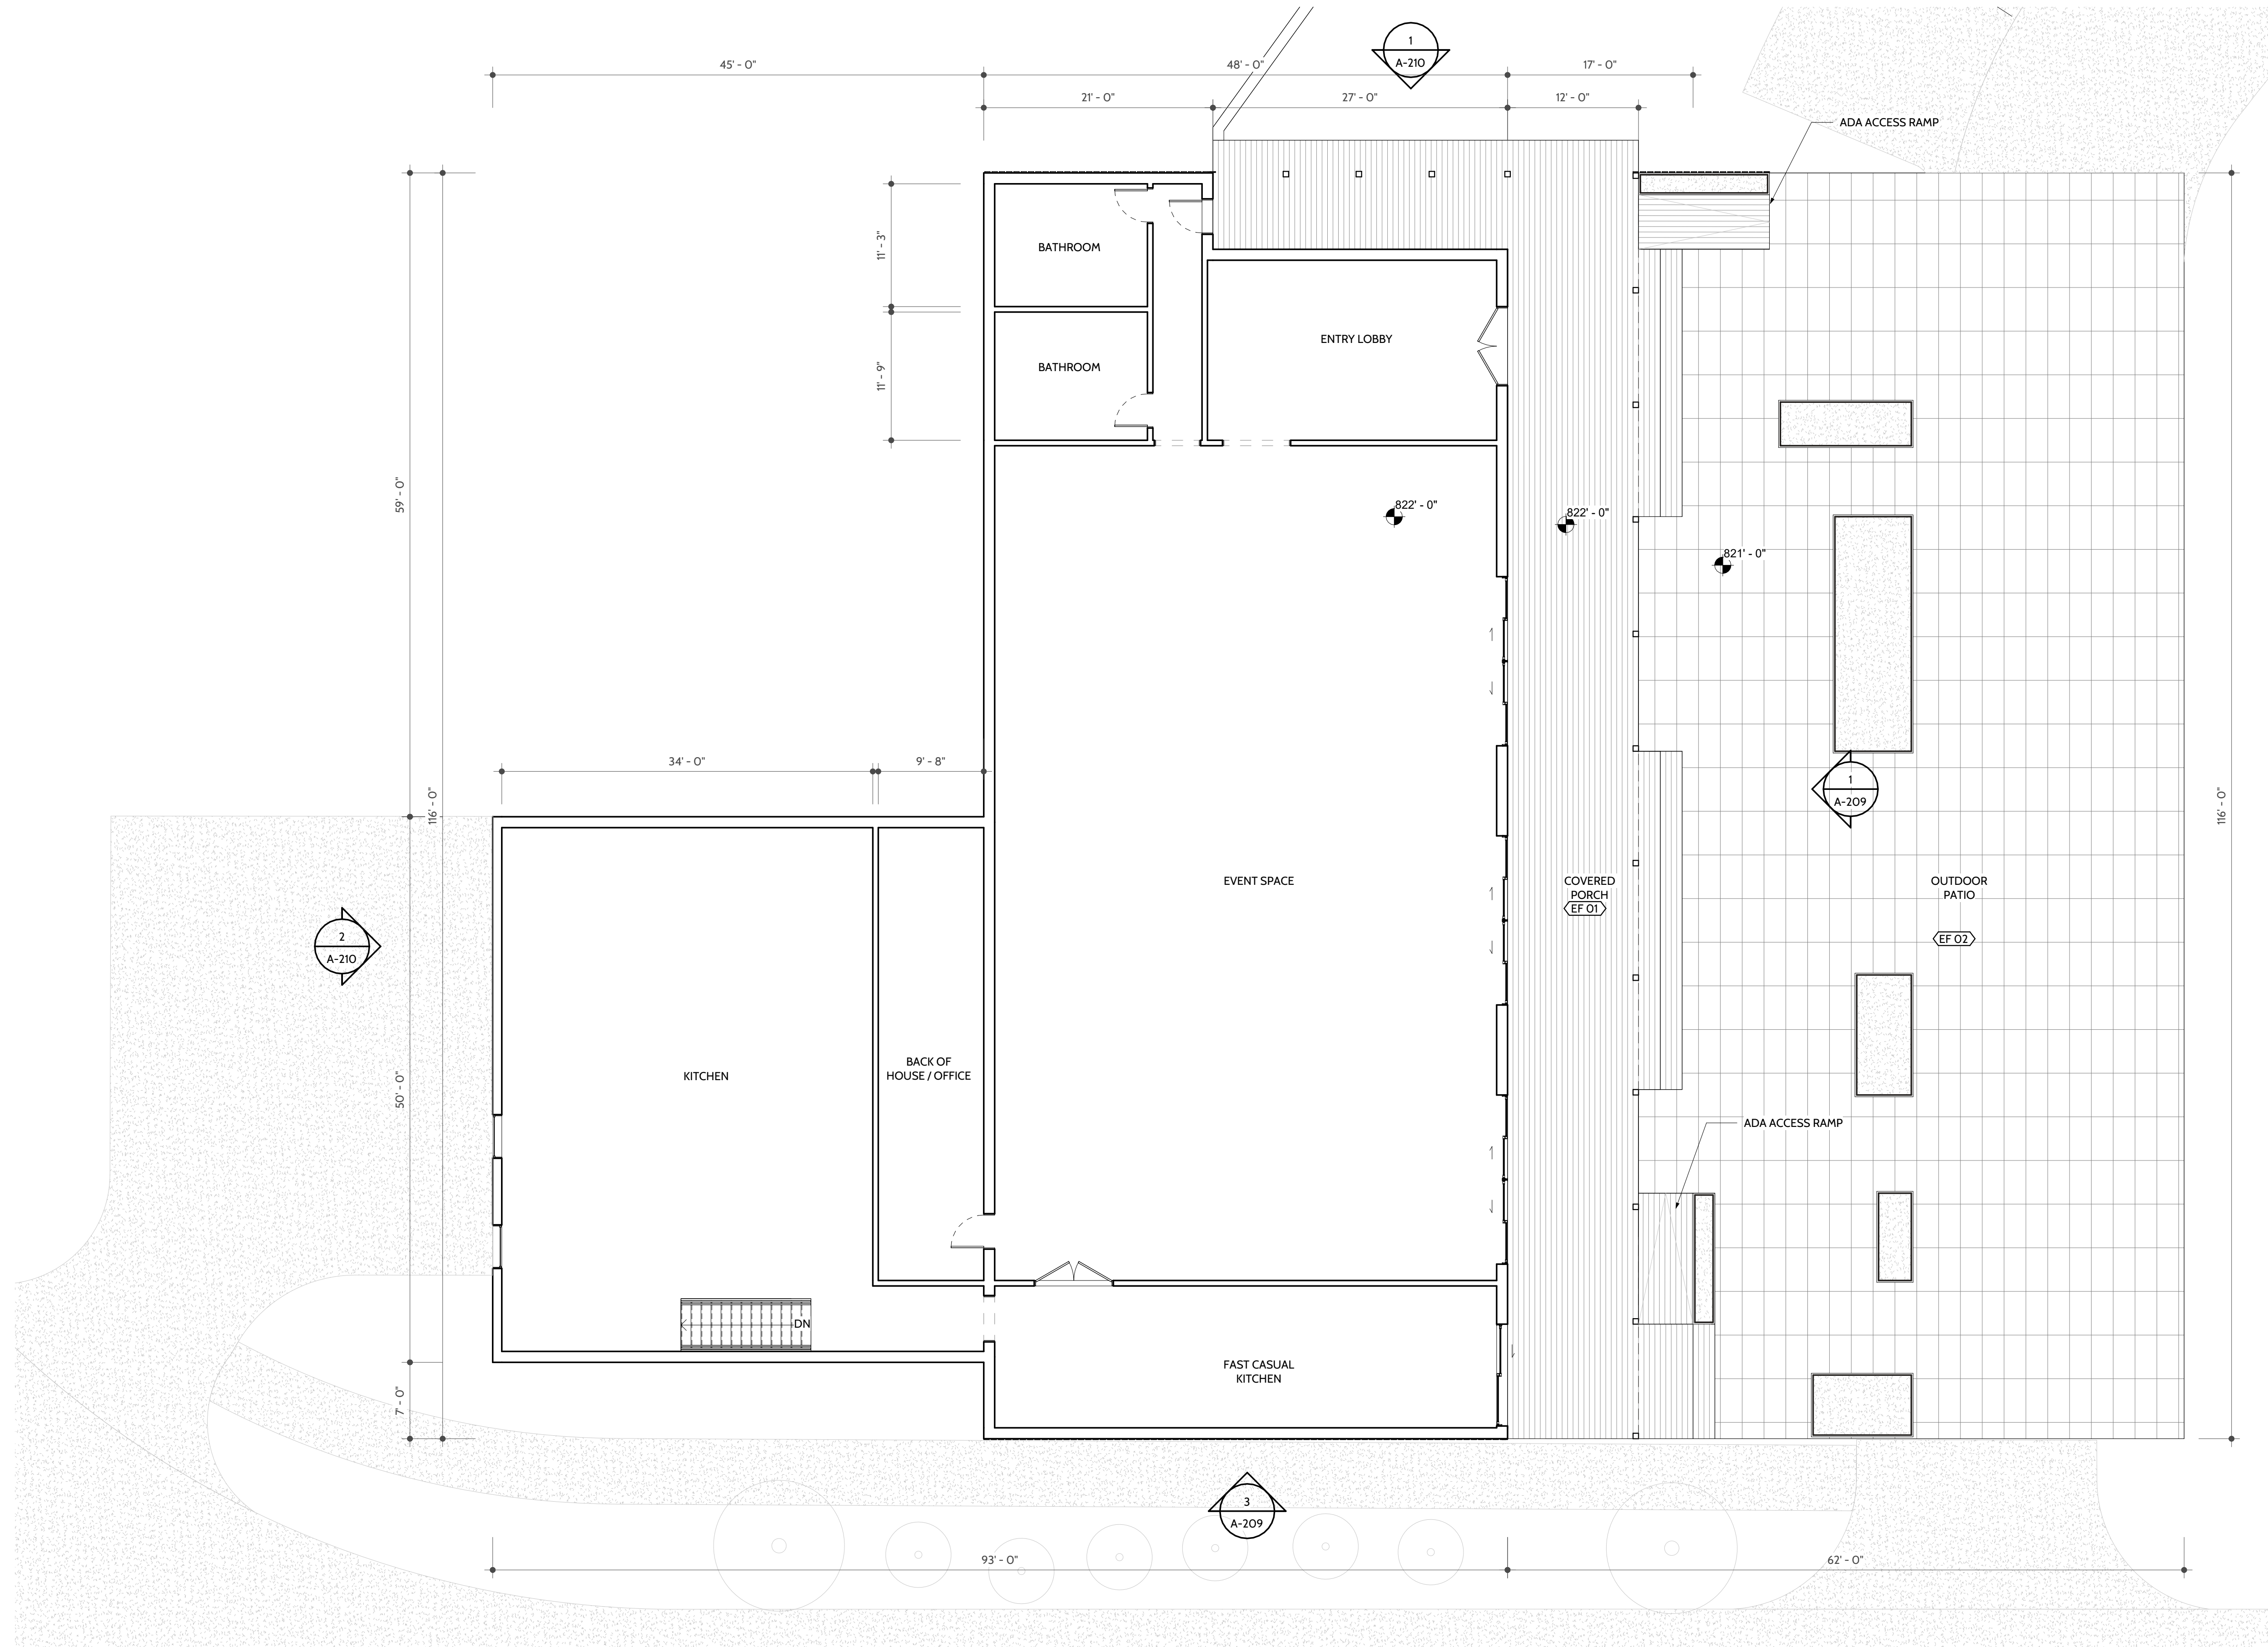

SHEET ISSUE

DATE 09/11/2024
ISSUE NAME PRELIMINARY SET

REVISIONS

NO.	DATE	COMMENTS
1	09/11/24	REVISION 01

SEAL

NOT FOR CONSTRUCTION

PROJECT NAME

WAKE ROBIN INN

PROJECT LOCATION

104 & 106 SHARON ROAD
SALISBURY, CONNECTICUT

BARN FIRST FLOOR PLAN

PROJECT NUMBER 2405
DRAWN BY DCM
CHECKED BY CB

SHEET SIZE 24" x 36"
SHEET NUMBER

A-110

FINISH KEY	
WF-01	VERTICAL T&G CEDAR SIDING, UNFINISHED
WF-02	SMOOTH STUCCO, PAINT TBD
WF-03	BRICK, PAINTED WHITE
WF-04	VERTICAL T&G CEDAR SIDING, DARK STAIN
WF-05	1X4 NOM. VERTICAL T&G SIDING, FINISHED CEDAR
RF-01	STANDING SEAM METAL ROOF, LIGHT GALVALUME FINISH
RF-02	STANDING SEAM METAL ROOF, DARK GRAY FINISH
RF-03	MEMBRANE ROOFING
EF-01	CEDAR WOOD PLANKING, STAINED
EF-02	BLUE STONE PAVERS
EF-03	GRAVEL
PA-01	SHIPLAP SIDING, PAINTED WHITE



1 HOTEL EAST ELEV.
SCALE: 1/8" = 1'-0"



3 HOTEL WEST. ELEV
SCALE: 1/8" = 1'-0"

SHEET ISSUE

DATE 09/11/2024
ISSUE NAME PRELIMINARY SET

REVISIONS

NO.	DATE	COMMENTS
1	09/11/24	REVISION 01

SEAL

NOT FOR CONSTRUCTION

PROJECT NAME

WAKE ROBIN INN

PROJECT LOCATION

104 & 106 SHARON ROAD
SALISBURY, CONNECTICUT

HOTEL BUILDING ELEVATIONS 01

PROJECT NUMBER 2405
DRAWN BY DCM
CHECKED BY CB

SHEET SIZE 24" x 36"
SHEET NUMBER

A-201



1 HOTEL SOUTH ELEV.
SCALE: 1/8" = 1'-0"



2 HOTEL NORTH ELEV.
SCALE: 3/32" = 1'-0"

FINISH KEY	
WF-01	VERTICAL T&G CEDAR SIDING, UNFINISHED
WF-02	SMOOTH STUCCO, PAINT TBD
WF-03	BRICK, PAINTED WHITE
WF-04	VERTICAL T&G CEDAR SIDING, DARK STAIN
WF-05	1X4 NOM. VERTICAL T&G SIDING, FINISHED CEDAR
RF-01	STANDING SEAM METAL ROOF, LIGHT GALVALUME FINISH
RF-02	STANDING SEAM METAL ROOF, DARK GRAY FINISH
RF-03	MEMBRANE ROOFING
EF-01	CEDAR WOOD PLANKING, STAINED
EF-02	BLUE STONE PAVERS
EF-03	GRAVEL
PA-01	SHIPLAP SIDING, PAINTED WHITE

SHEET ISSUE

DATE 09/11/2024
ISSUE NAME PRELIMINARY SET

REVISIONS

NO.	DATE	COMMENTS
1	09/11/24	REVISION 01

SEAL

NOT FOR CONSTRUCTION

PROJECT NAME

WAKE ROBIN INN

PROJECT LOCATION

104 & 106 SHARON ROAD
SALISBURY, CONNECTICUT

HOTEL BUILDING ELEVATIONS 02

PROJECT NUMBER 2405
DRAWN BY DCM
CHECKED BY CB

SHEET SIZE 24" x 36"
SHEET NUMBER

A-202

FINISH KEY	
WF-01	VERTICAL T&G CEDAR SIDING, UNFINISHED
WF-02	SMOOTH STUCCO, PAINT TBD
WF-03	BRICK, PAINTED WHITE
WF-04	VERTICAL T&G CEDAR SIDING, DARK STAIN
WF-05	1X4 NOM. VERTICAL T&G SIDING, FINISHED CEDAR
RF-01	STANDING SEAM METAL ROOF, LIGHT GALVALUME FINISH
RF-02	STANDING SEAM METAL ROOF, DARK GRAY FINISH
RF-03	MEMBRANE ROOFING
EF-01	CEDAR WOOD PLANKING, STAINED
EF-02	BLUE STONE PAVERS
EF-03	GRAVEL
PA-01	SHIPLAP SIDING, PAINTED WHITE

SHEET ISSUE

DATE 07/26/2024
ISSUE NAME PRELIMINARY SET

REVISIONS

NO.	DATE	COMMENTS
-----	------	----------

SEAL

NOT FOR CONSTRUCTION

PROJECT NAME

WAKE ROBIN INN

PROJECT LOCATION

104 & 106 SHARON ROAD
SALISBURY, CONNECTICUT

STUDIO COTTAGE ELEVATIONS

PROJECT NUMBER 2405
DRAWN BY DCM
CHECKED BY CB

SHEET SIZE 24" x 36"
SHEET NUMBER

A-203




1 COTTAGE BACK ELEV.
SCALE: 1/4" = 1'-0"



3 COTTAGE SIDE ELEV. 02
SCALE: 1/4" = 1'-0"



2 COTTAGE FRONT ELEV.
SCALE: 1/4" = 1'-0"

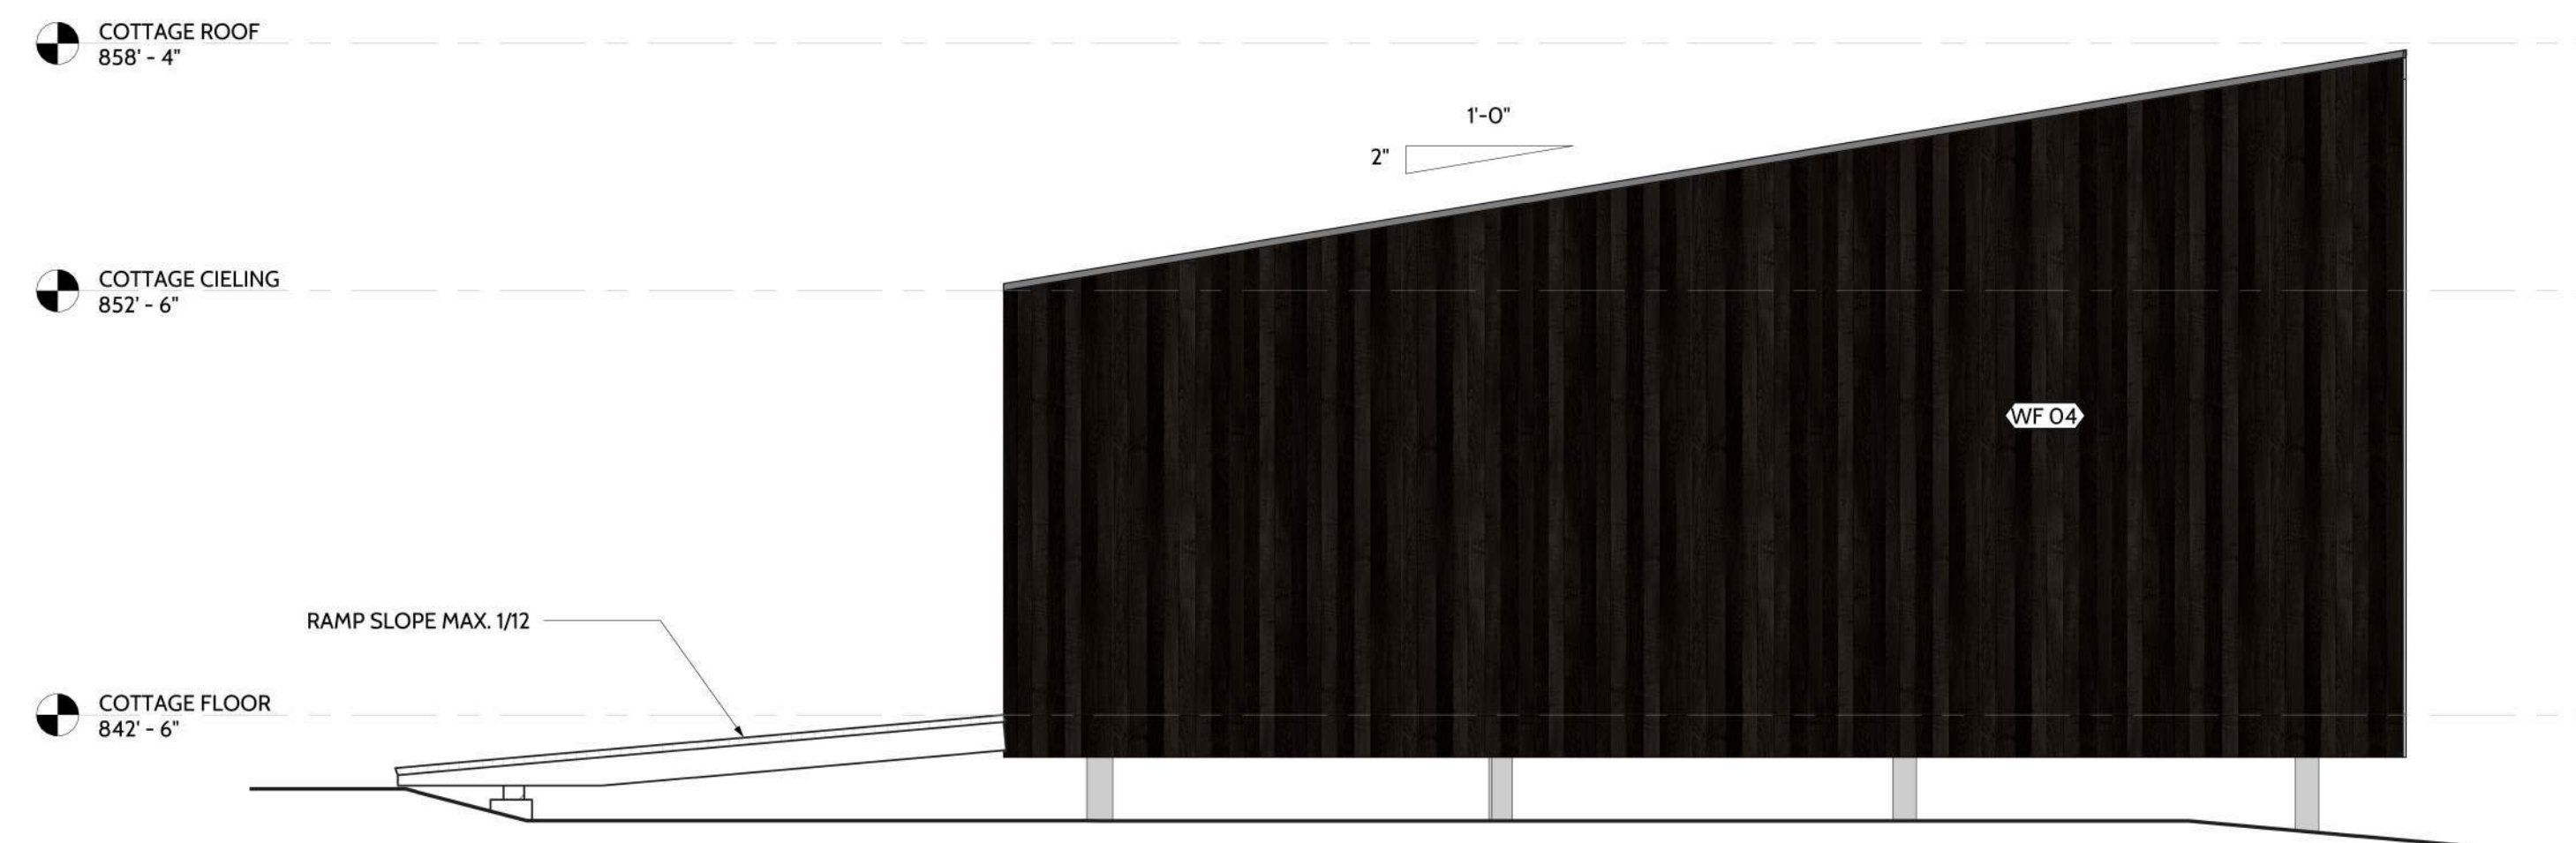

4 COTTAGE SIDE ELEV. 01
SCALE: 1/4" = 1'-0"

FINISH KEY	
WF-01	VERTICAL T&G CEDAR SIDING, UNFINISHED
WF-02	SMOOTH STUCCO, PAINT TBD
WF-03	BRICK, PAINTED WHITE
WF-04	VERTICAL T&G CEDAR SIDING, DARK STAIN
WF-05	1X4 NOM. VERTICAL T&G SIDING, FINISHED CEDAR
RF-01	STANDING SEAM METAL ROOF, LIGHT GALVALUME FINISH
RF-02	STANDING SEAM METAL ROOF, DARK GRAY FINISH
RF-03	MEMBRANE ROOFING
EF-01	CEDAR WOOD PLANKING, STAINED
EF-02	BLUE STONE PAVERS
EF-03	GRAVEL
PA-01	SHIPLAP SIDING, PAINTED WHITE

SHEET ISSUE

DATE 07/26/2024
ISSUE NAME PRELIMINARY SET

REVISIONS

NO.	DATE	COMMENTS
-----	------	----------

SEAL

NOT FOR CONSTRUCTION

PROJECT NAME

WAKE ROBIN INN

PROJECT LOCATION

104 & 106 SHARON ROAD
SALISBURY, CONNECTICUT

LUX COTTAGE ELEVATIONS


PROJECT NUMBER 2405
DRAWN BY DCM
CHECKED BY CB

SHEET SIZE 24" x 36"
SHEET NUMBER

A-204



2 LUX COTTAGE FRONT ELEV.
SCALE: 1/4" = 1'-0"

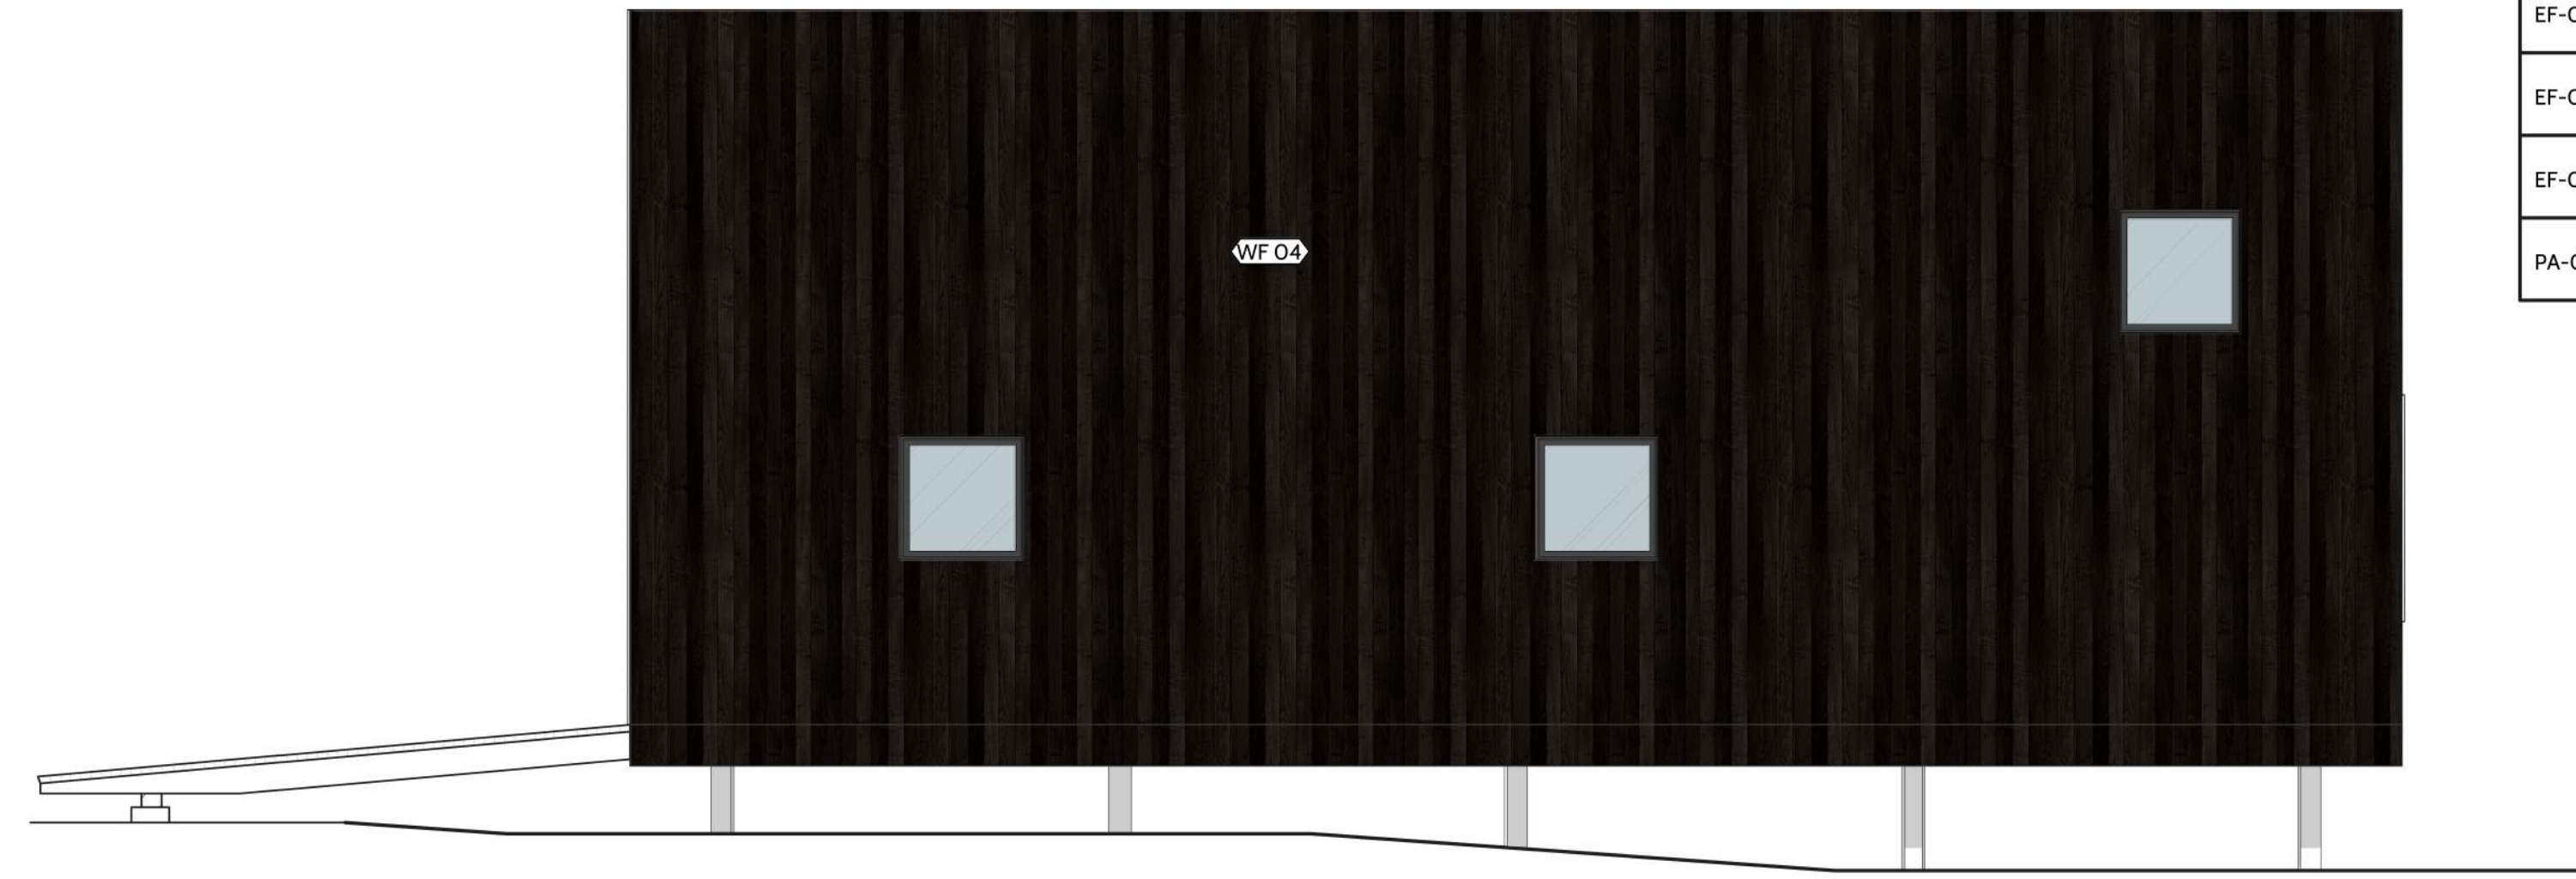


4 LUX COTTAGE RIGHT ELEV.
SCALE: 1/4" = 1'-0"



1 LUX COTTAGE BACK ELEV.
SCALE: 1/4" = 1'-0"




3 LUX COTTAGE LEFT ELEV.
SCALE: 1/4" = 1'-0"

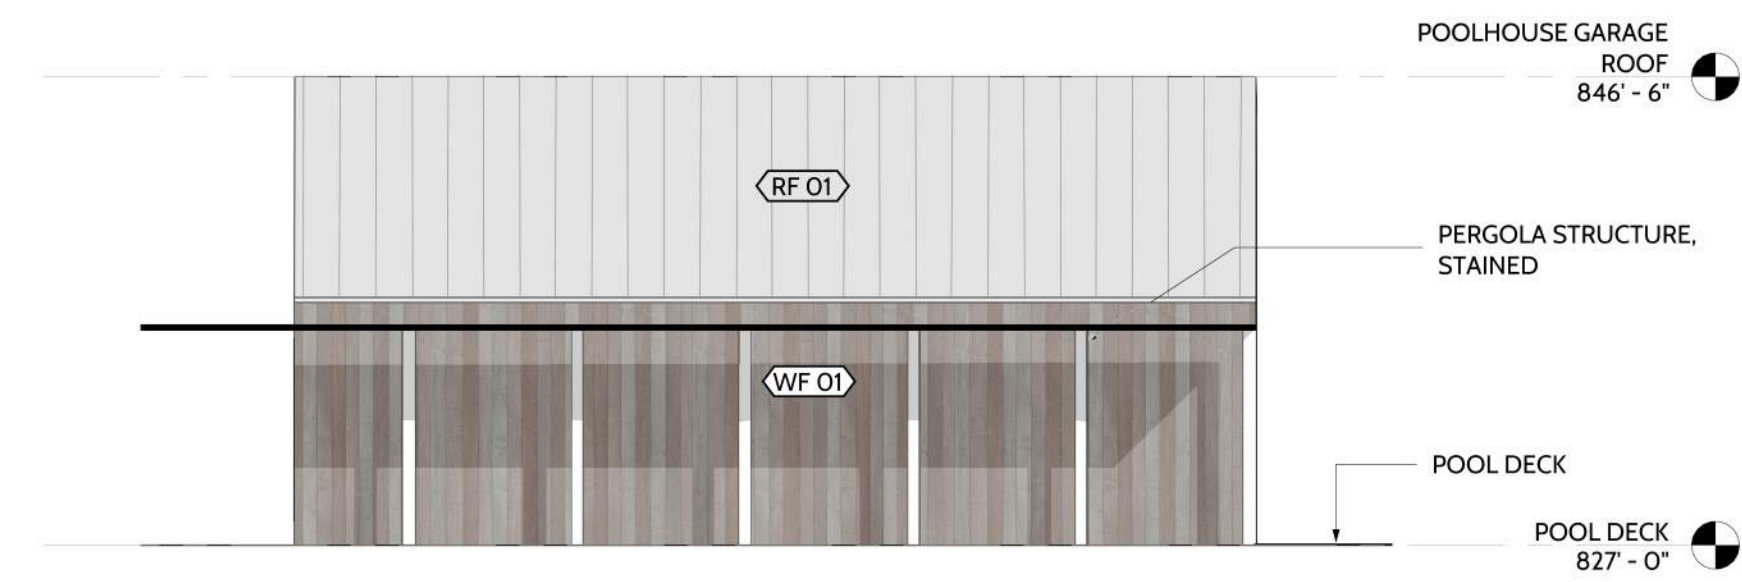

2 POOLHOUSE GARAGE WEST ELEV.
SCALE: 1/8" = 1'-0"

FINISH KEY	
WF-01	VERTICAL T&G CEDAR SIDING, UNFINISHED
WF-02	SMOOTH STUCCO, PAINT TBD
WF-03	BRICK, PAINTED WHITE
WF-04	VERTICAL T&G CEDAR SIDING, DARK STAIN
WF-05	1X4 NOM. VERTICAL T&G SIDING, FINISHED CEDAR
RF-01	STANDING SEAM METAL ROOF, LIGHT GALVALUME FINISH
RF-02	STANDING SEAM METAL ROOF, DARK GRAY FINISH
RF-03	MEMBRANE ROOFING
EF-01	CEDAR WOOD PLANKING, STAINED
EF-02	BLUE STONE PAVERS
EF-03	GRAVEL
PA-01	SHIPLAP SIDING, PAINTED WHITE

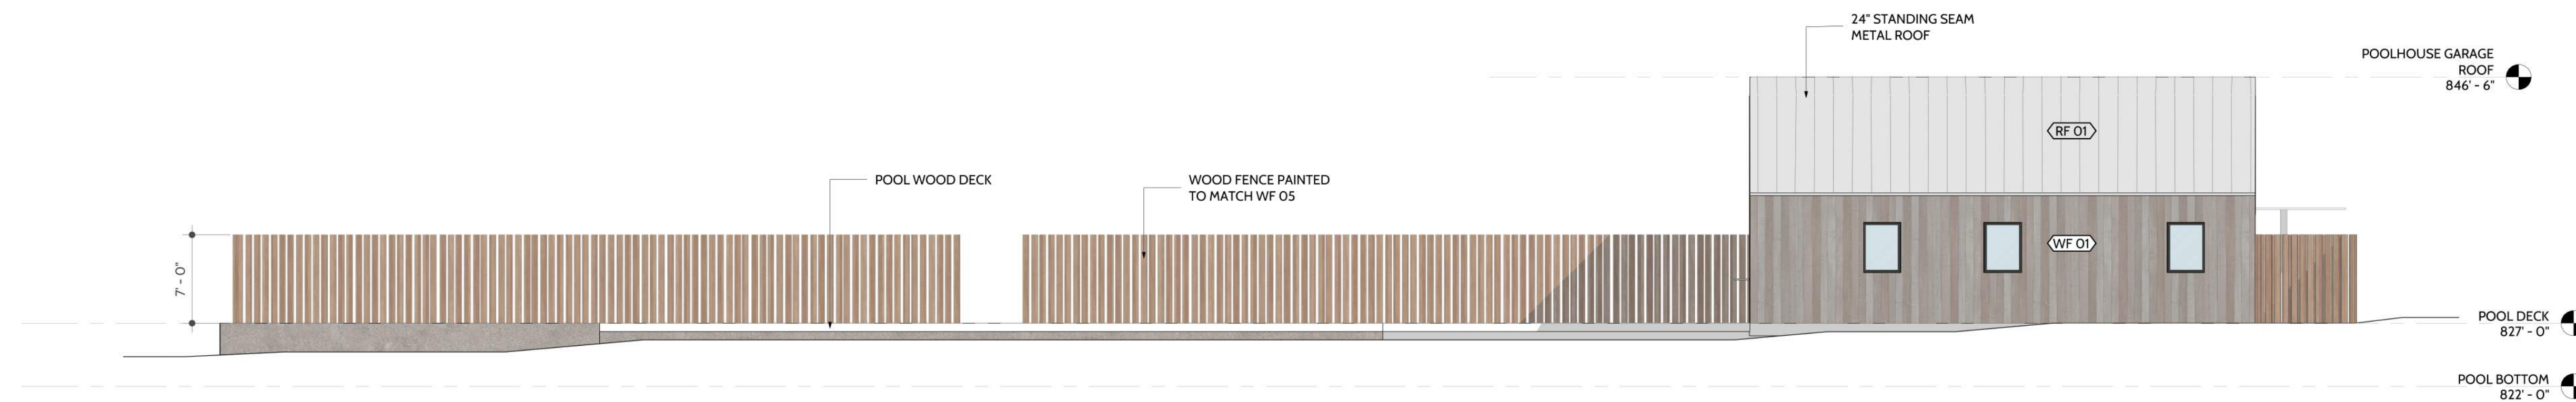

1 POOLHOUSE DECK EAST ELEV. 01
SCALE: 1/8" = 1'-0"

SHEET ISSUE

DATE 07/26/2024
ISSUE NAME PRELIMINARY SET

REVISIONS

NO.	DATE	COMMENTS
-----	------	----------

SEAL

NOT FOR CONSTRUCTION

PROJECT NAME

WAKE ROBIN INN

PROJECT LOCATION

104 & 106 SHARON ROAD
SALISBURY, CONNECTICUT

POOLHOUSE GARAGE ELEVATIONS

PROJECT NUMBER 2405
DRAWN BY DCM
CHECKED BY CB


SHEET SIZE 24" x 36"

SHEET NUMBER


A-205




3 POOLHOUSE SOUTH ELEV.
SCALE: 1/8" = 1'-0"

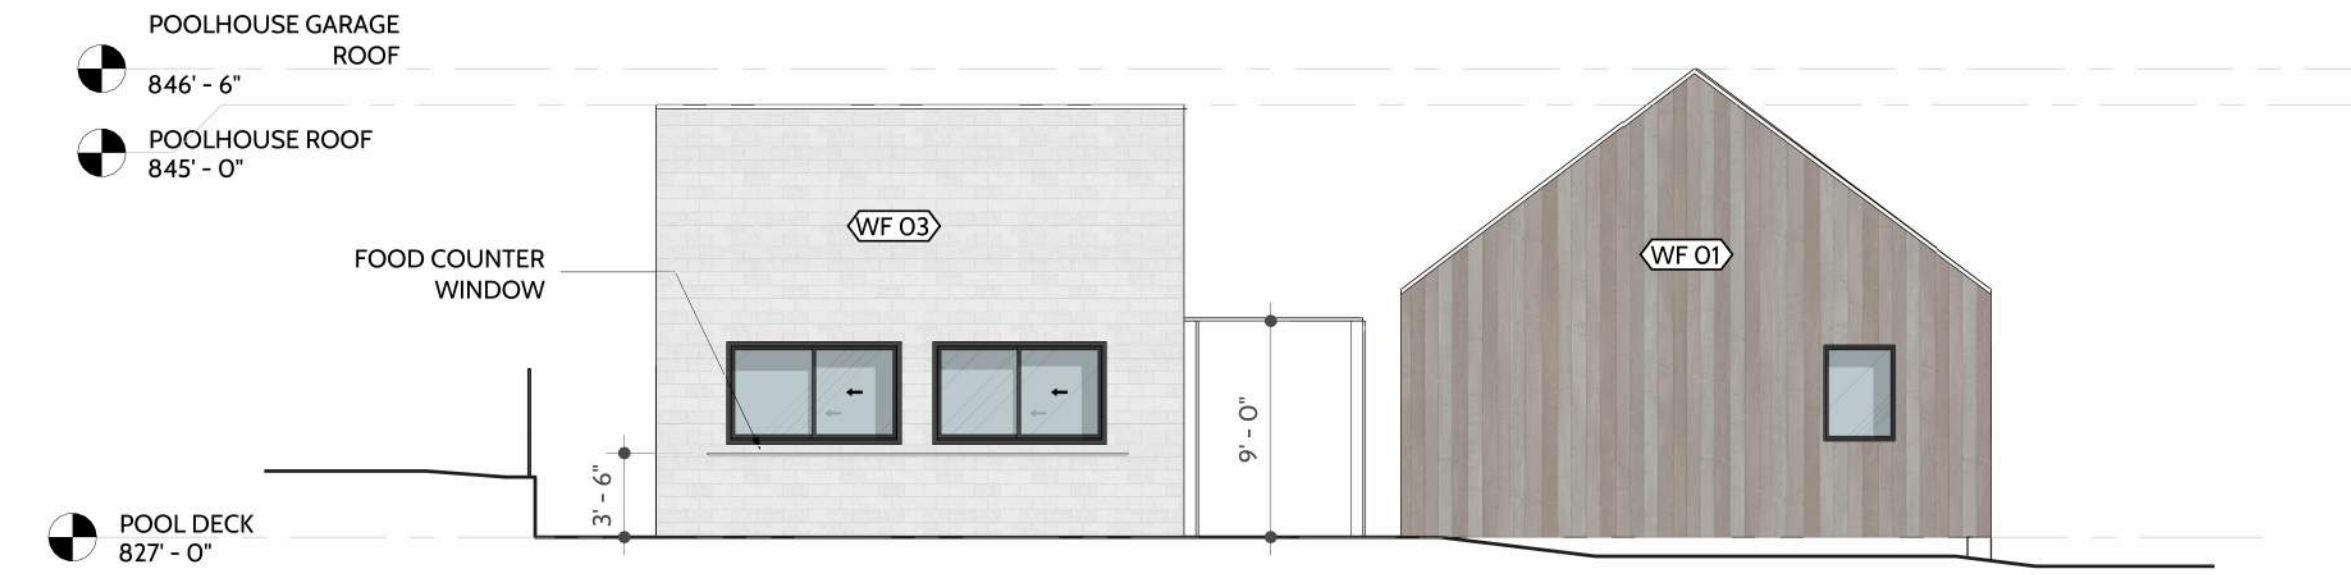

2 POOLHOUSE NORTH ELEV.
SCALE: 1/8" = 1'-0"

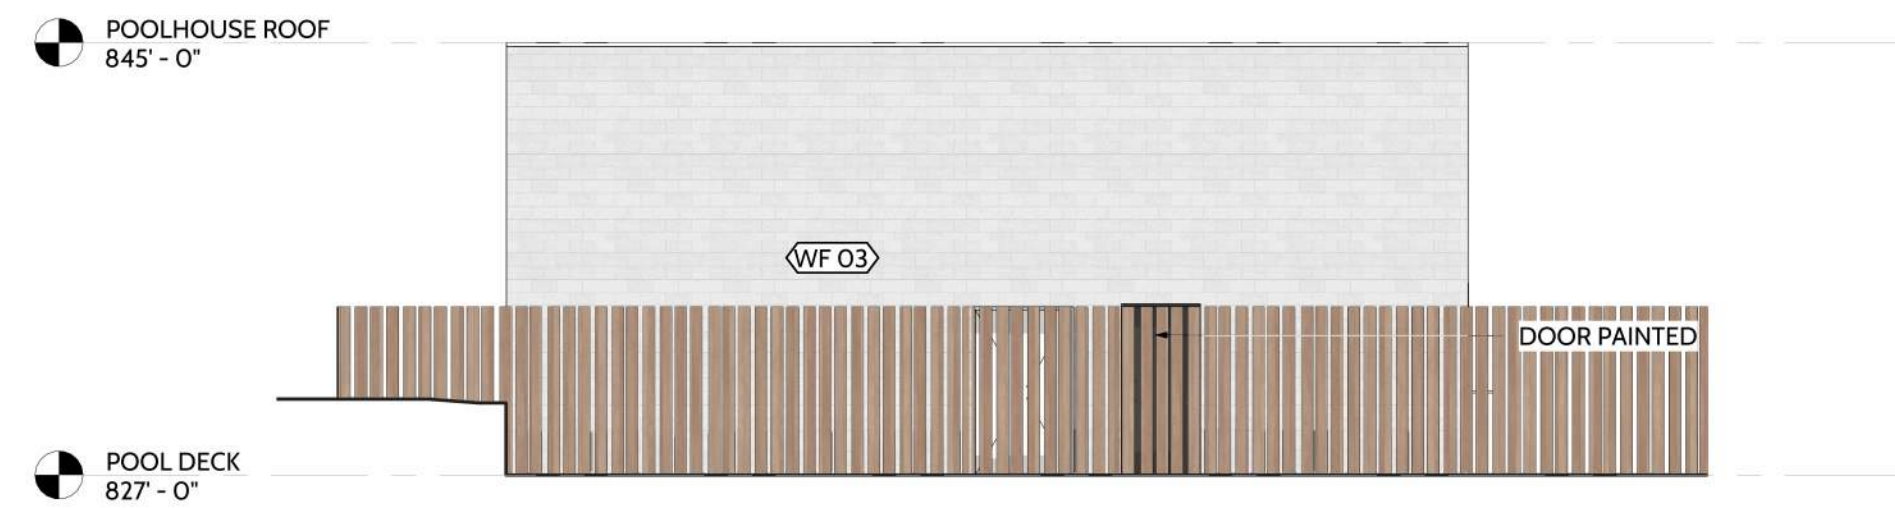

4 POOLHOUSE WEST ELEV.
SCALE: 1/8" = 1'-0"

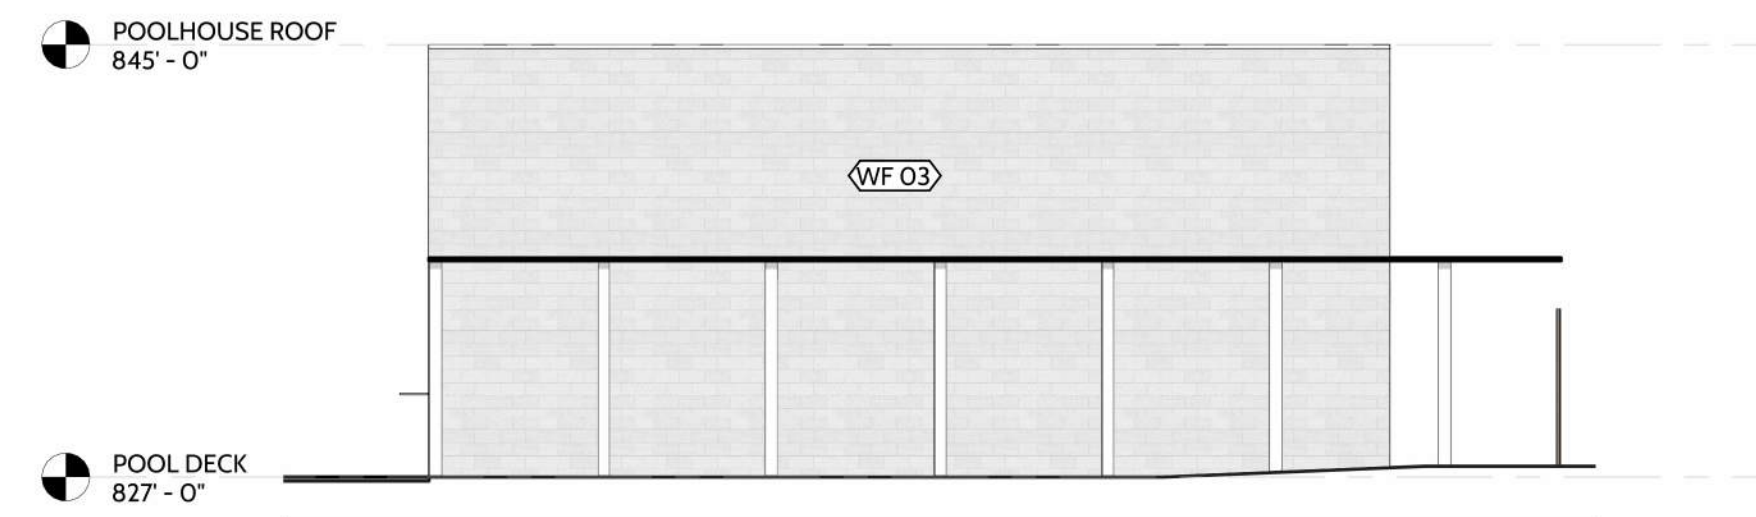

1 POOLHOUSE EAST ELEV.
SCALE: 1/8" = 1'-0"

FINISH KEY	
WF-01	VERTICAL T&G CEDAR SIDING, UNFINISHED
WF-02	SMOOTH STUCCO, PAINT TBD
WF-03	BRICK, PAINTED WHITE
WF-04	VERTICAL T&G CEDAR SIDING, DARK STAIN
WF-05	1X4 NOM. VERTICAL T&G SIDING, FINISHED CEDAR
RF-01	STANDING SEAM METAL ROOF, LIGHT GALVALUME FINISH
RF-02	STANDING SEAM METAL ROOF, DARK GRAY FINISH
RF-03	MEMBRANE ROOFING
EF-01	CEDAR WOOD PLANKING, STAINED
EF-02	BLUE STONE PAVERS
EF-03	GRAVEL
PA-01	SHIPLAP SIDING, PAINTED WHITE

SHEET ISSUE

DATE 07/26/2024
ISSUE NAME PRELIMINARY SET

REVISIONS

NO.	DATE	COMMENTS
-----	------	----------

SEAL

NOT FOR CONSTRUCTION

PROJECT NAME

WAKE ROBIN INN

PROJECT LOCATION


104 & 106 SHARON ROAD
SALISBURY, CONNECTICUT

POOLHOUSE ELEVATIONS


PROJECT NUMBER 2405
DRAWN BY DCM
CHECKED BY CB

SHEET SIZE 24" x 36"
SHEET NUMBER

A-206

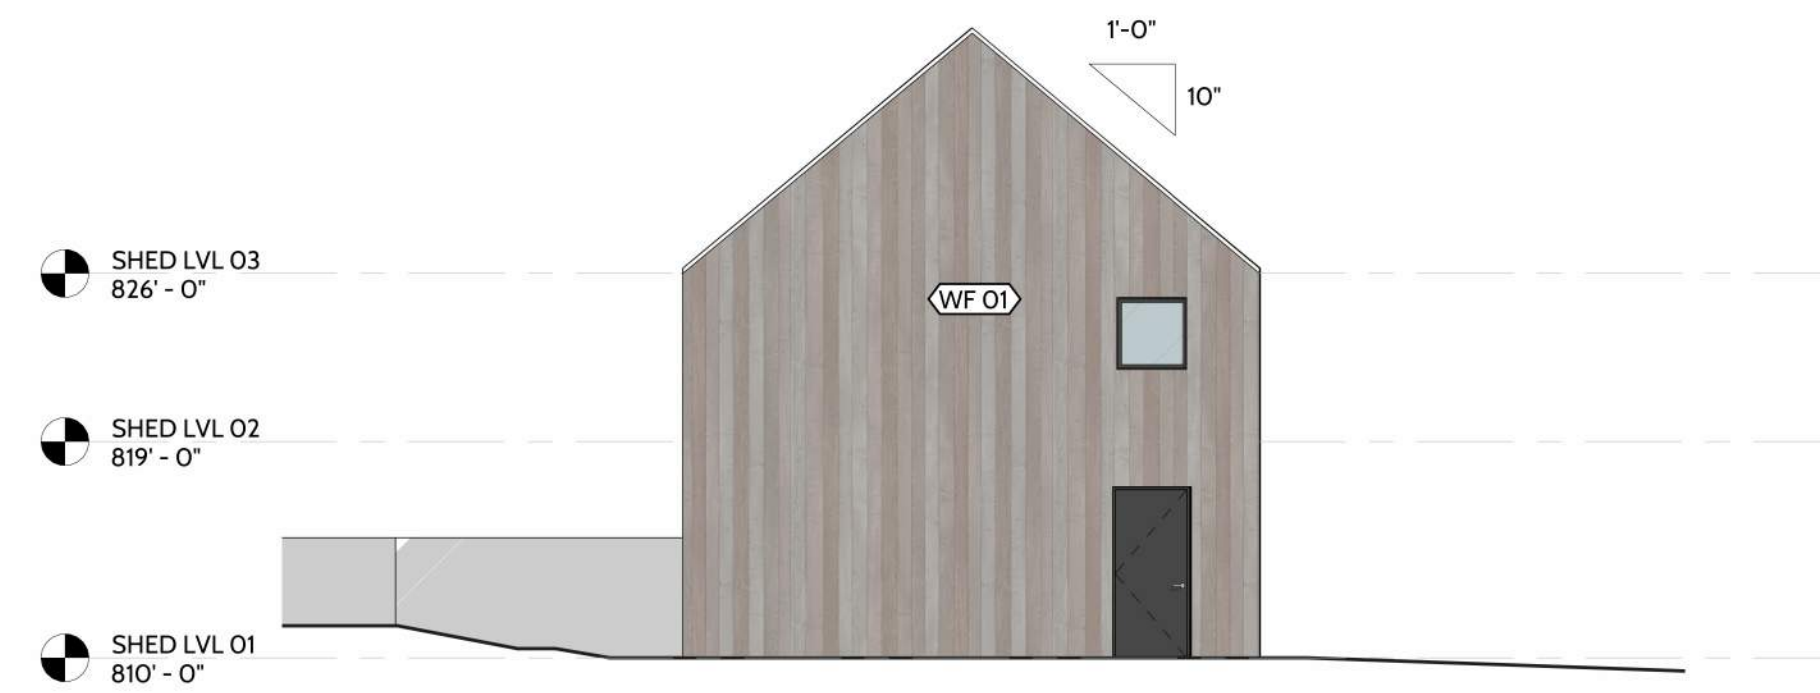


1 SHED EAST ELEV.
SCALE: 1/8" = 1'-0"

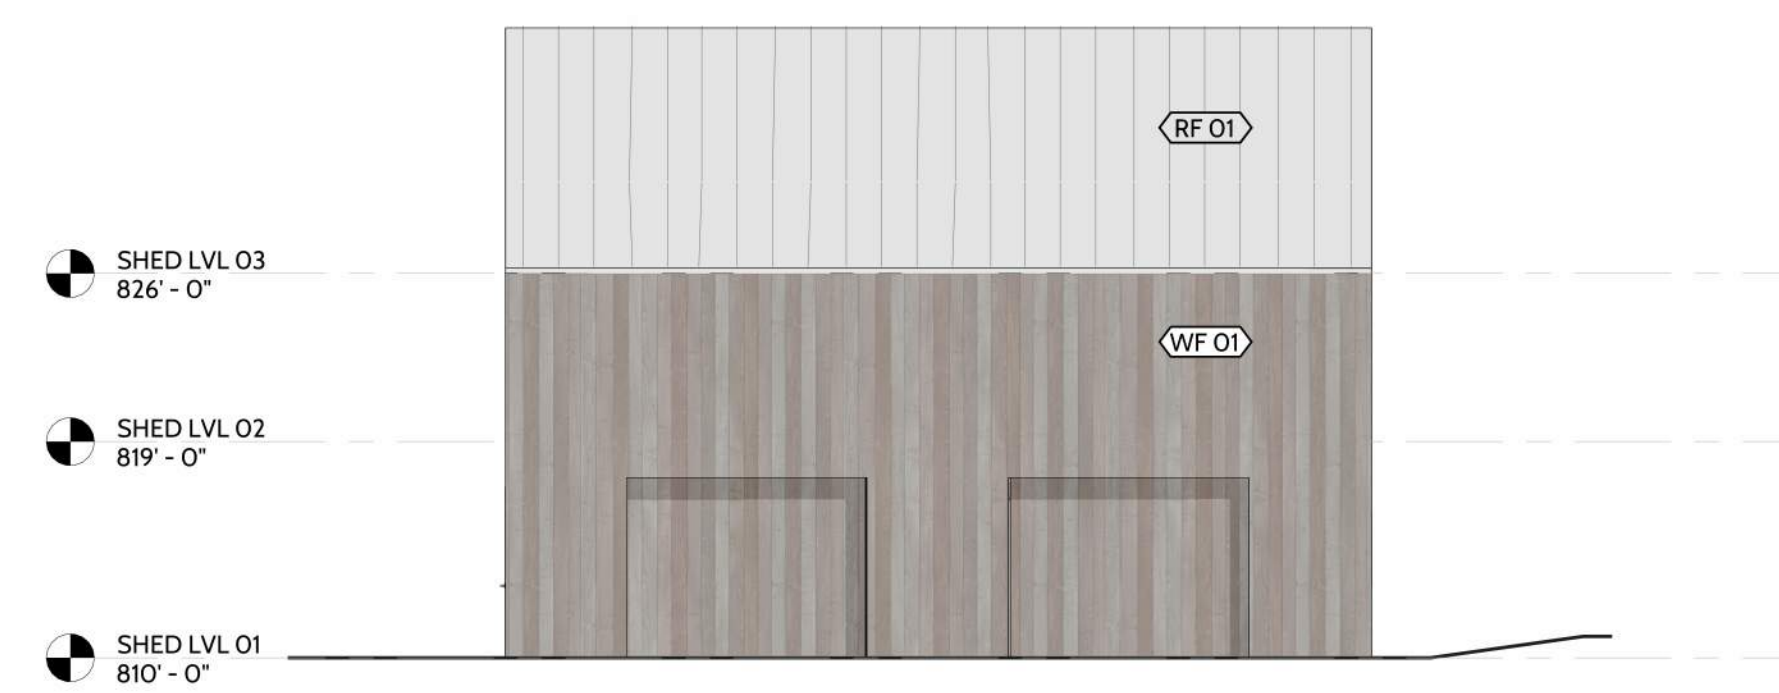

2 SHED NORTH ELEV.
SCALE: 1/8" = 1'-0"



3 SHED SOUTH ELEV.
SCALE: 1/8" = 1'-0"

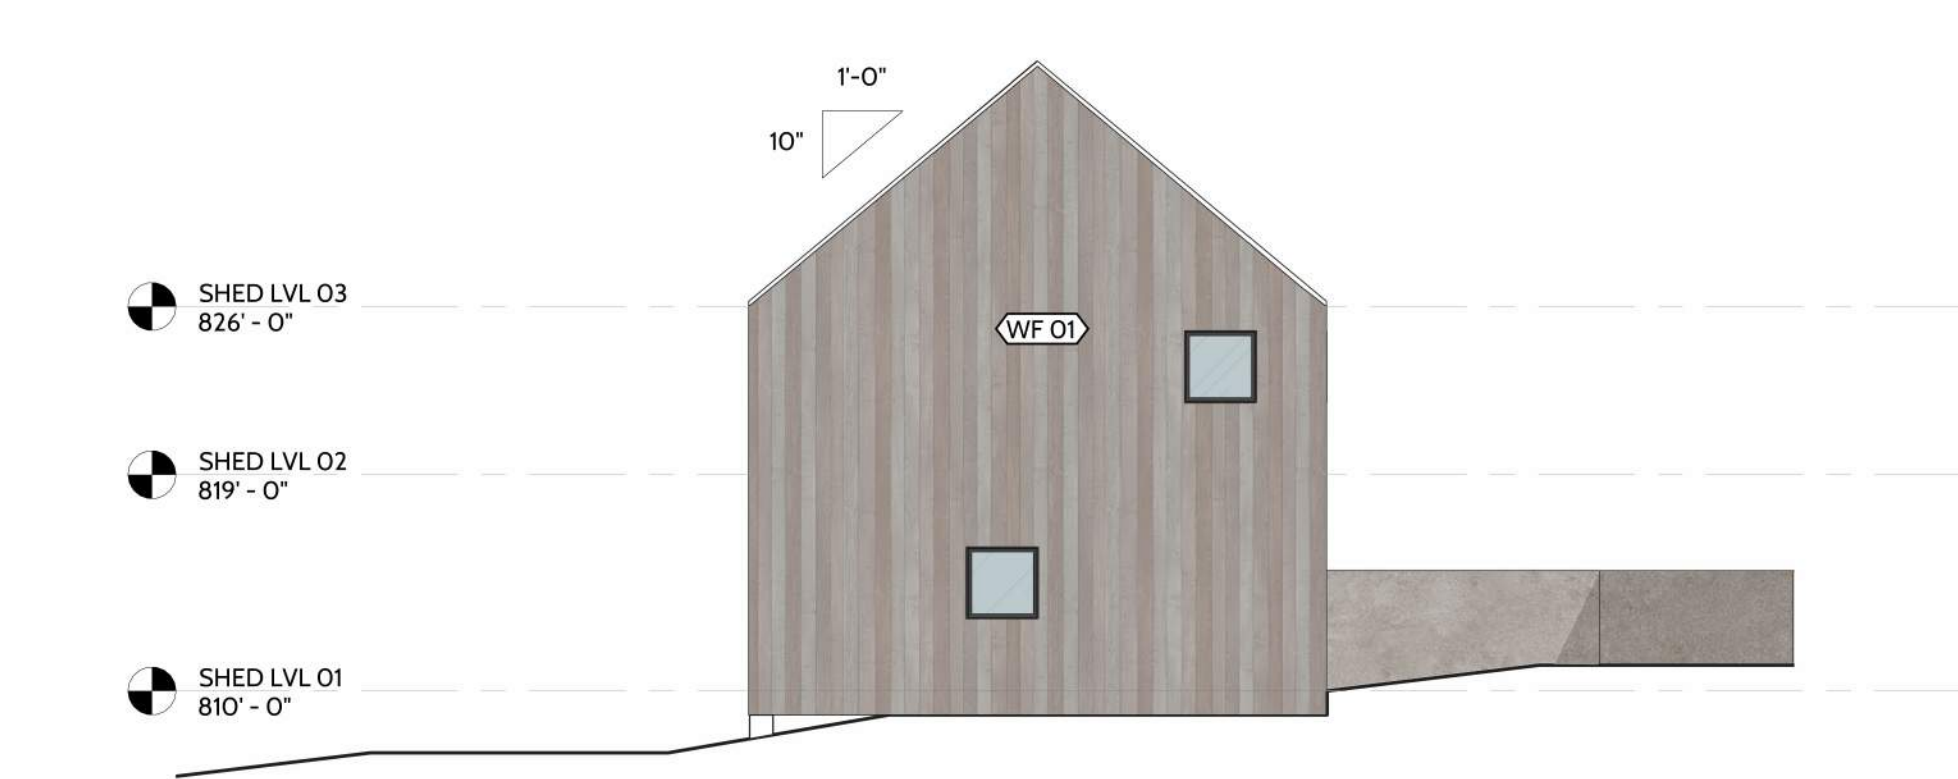

4 SHED WEST ELEV.
SCALE: 1/8" = 1'-0"

FINISH KEY	
WF-01	VERTICAL T&G CEDAR SIDING, UNFINISHED
WF-02	SMOOTH STUCCO, PAINT TBD
WF-03	BRICK, PAINTED WHITE
WF-04	VERTICAL T&G CEDAR SIDING, DARK STAIN
WF-05	1X4 NOM. VERTICAL T&G SIDING, FINISHED CEDAR
RF-01	STANDING SEAM METAL ROOF, LIGHT GALVALUME FINISH
RF-02	STANDING SEAM METAL ROOF, DARK GRAY FINISH
RF-03	MEMBRANE ROOFING
EF-01	CEDAR WOOD PLANKING, STAINED
EF-02	BLUE STONE PAVERS
EF-03	GRAVEL
PA-01	SHIPLAP SIDING, PAINTED WHITE

SHEET ISSUE

DATE 07/26/2024
ISSUE NAME PRELIMINARY SET

REVISIONS

NO.	DATE	COMMENTS
-----	------	----------

SEAL

NOT FOR CONSTRUCTION

PROJECT NAME

WAKE ROBIN INN

PROJECT LOCATION


104 & 106 SHARON ROAD
SALISBURY, CONNECTICUT

SHED ELEVATIONS


PROJECT NUMBER 2405
DRAWN BY DCM
CHECKED BY CB

SHEET SIZE 24" x 36"
SHEET NUMBER

A-207

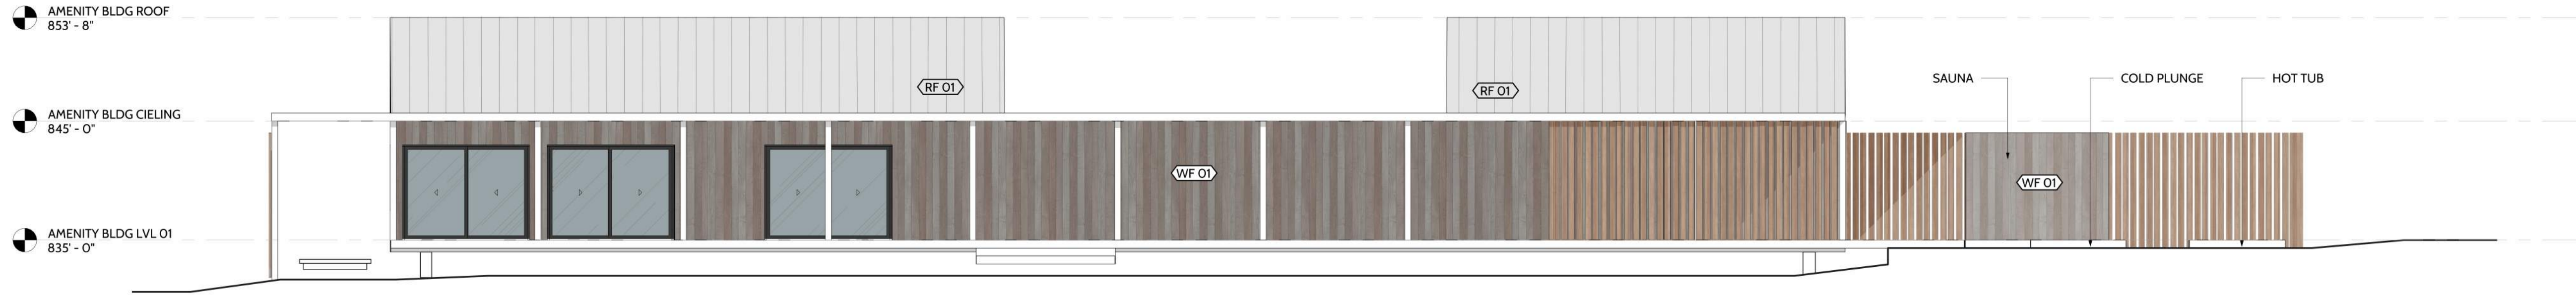


1 SPA BLDG EAST ELEV.
SCALE: 1/8" = 1'-0"

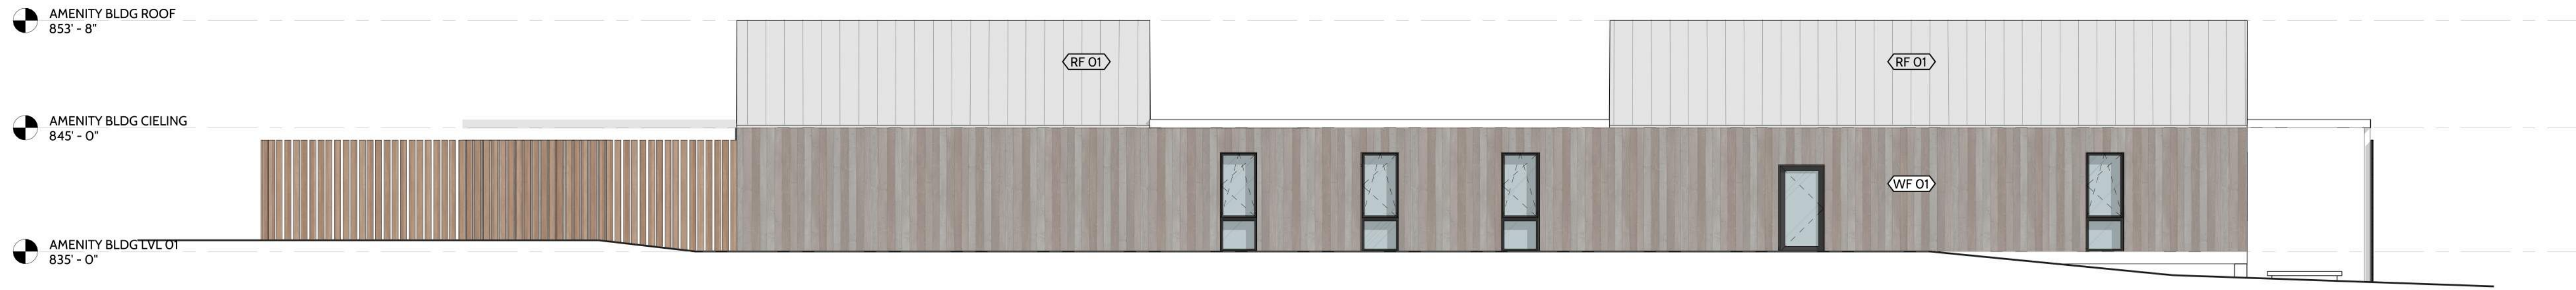

4 AMENITY BLDG WEST ELEV.
SCALE: 1/8" = 1'-0"



3 AMENITY BLDG SOUTH ELEV.
SCALE: 1/8" = 1'-0"

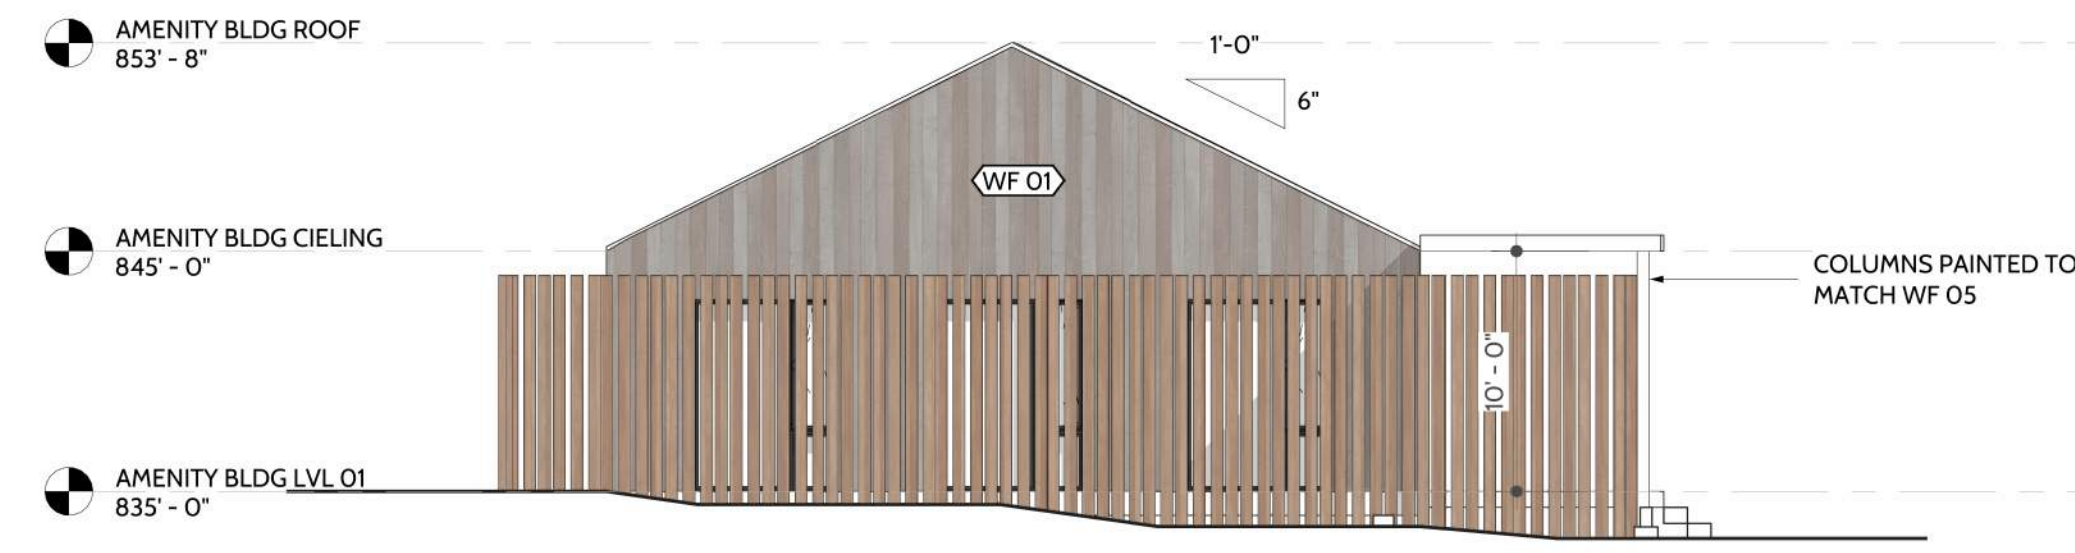

2 AMENITY BLDG NORTH ELEV.
SCALE: 1/8" = 1'-0"

FINISH KEY	
WF-01	VERTICAL T&G CEDAR SIDING, UNFINISHED
WF-02	SMOOTH STUCCO, PAINT TBD
WF-03	BRICK, PAINTED WHITE
WF-04	VERTICAL T&G CEDAR SIDING, DARK STAIN
WF-05	1X4 NOM. VERTICAL T&G SIDING, FINISHED CEDAR
RF-01	STANDING SEAM METAL ROOF, LIGHT GALVALUME FINISH
RF-02	STANDING SEAM METAL ROOF, DARK GRAY FINISH
RF-03	MEMBRANE ROOFING
EF-01	CEDAR WOOD PLANKING, STAINED
EF-02	BLUE STONE PAVERS
EF-03	GRAVEL
PA-01	SHIPLAP SIDING, PAINTED WHITE

SHEET ISSUE

DATE 07/26/2024
ISSUE NAME PRELIMINARY SET

REVISIONS

NO.	DATE	COMMENTS
-----	------	----------

SEAL

NOT FOR CONSTRUCTION

PROJECT NAME
WAKE ROBIN INN


PROJECT LOCATION
104 & 106 SHARON ROAD
SALISBURY, CONNECTICUT

AMENITY BUILDING ELEVATIONS

PROJECT NUMBER 2405
DRAWN BY DCM
CHECKED BY CB

SHEET SIZE 24" x 36"
SHEET NUMBER

A-208

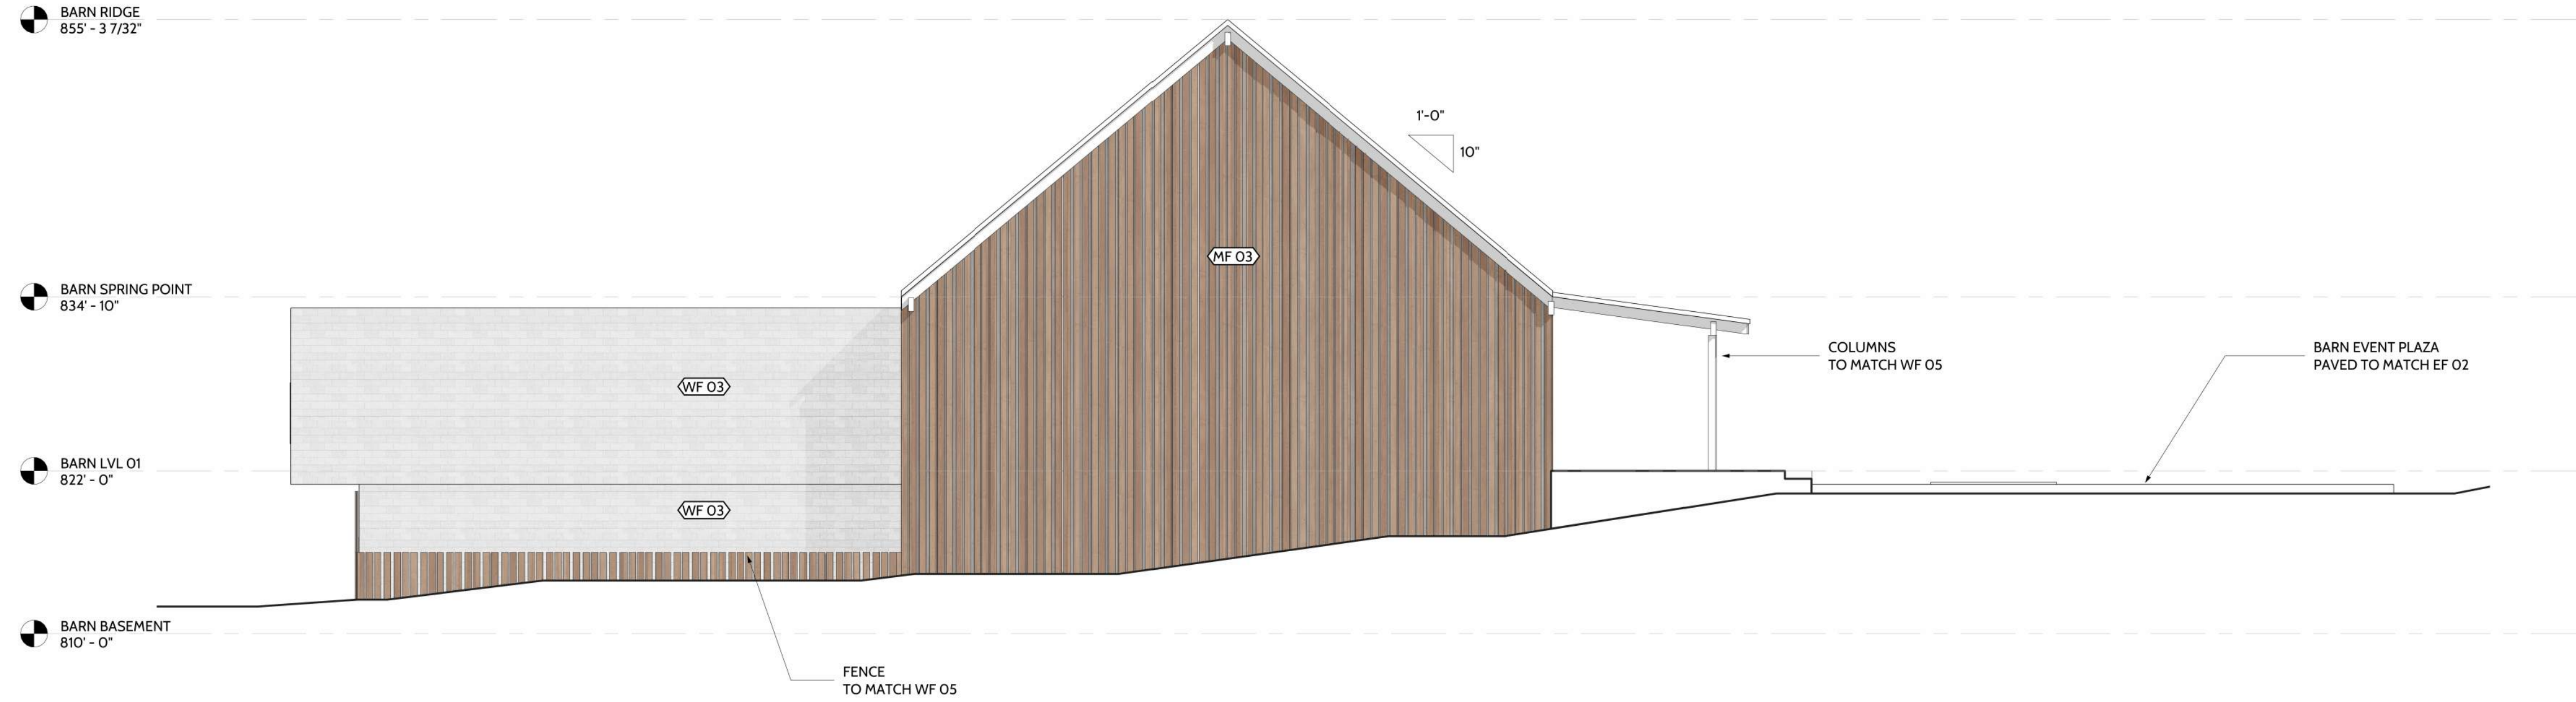

3 **BARN SOUTH ELEV.**
SCALE: 1/8" = 1'-0"



1 **BARN EAST ELEV.**
SCALE: 1/8" = 1'-0"

SHEET ISSUE

DATE 09/11/2024
ISSUE NAME PRELIMINARY SET

REVISIONS

NO.	DATE	COMMENTS
1	09/11/24	REVISION 01

SEAL

NOT FOR CONSTRUCTION

PROJECT NAME

WAKE ROBIN INN

PROJECT LOCATION

104 & 106 SHARON ROAD
SALISBURY, CONNECTICUT


BARN ELEVATIONS

PROJECT NUMBER 2405
DRAWN BY DCM
CHECKED BY CB

SHEET SIZE 24" x 36"
SHEET NUMBER

A-209

FINISH KEY	
WF-01	VERTICAL T&G CEDAR SIDING, UNFINISHED
WF-02	SMOOTH STUCCO, PAINT TBD
WF-03	BRICK, PAINTED WHITE
WF-04	VERTICAL T&G CEDAR SIDING, DARK STAIN
WF-05	1X4 NOM, VERTICAL T&G SIDING, FINISHED CEDAR
RF-01	STANDING SEAM METAL ROOF, LIGHT GALVALUME FINISH
RF-02	STANDING SEAM METAL ROOF, DARK GRAY FINISH
RF-03	MEMBRANE ROOFING
EF-01	CEDAR WOOD PLANKING, STAINED
EF-02	BLUE STONE PAVERS
EF-03	GRAVEL
PA-01	SHIPLAP SIDING, PAINTED WHITE

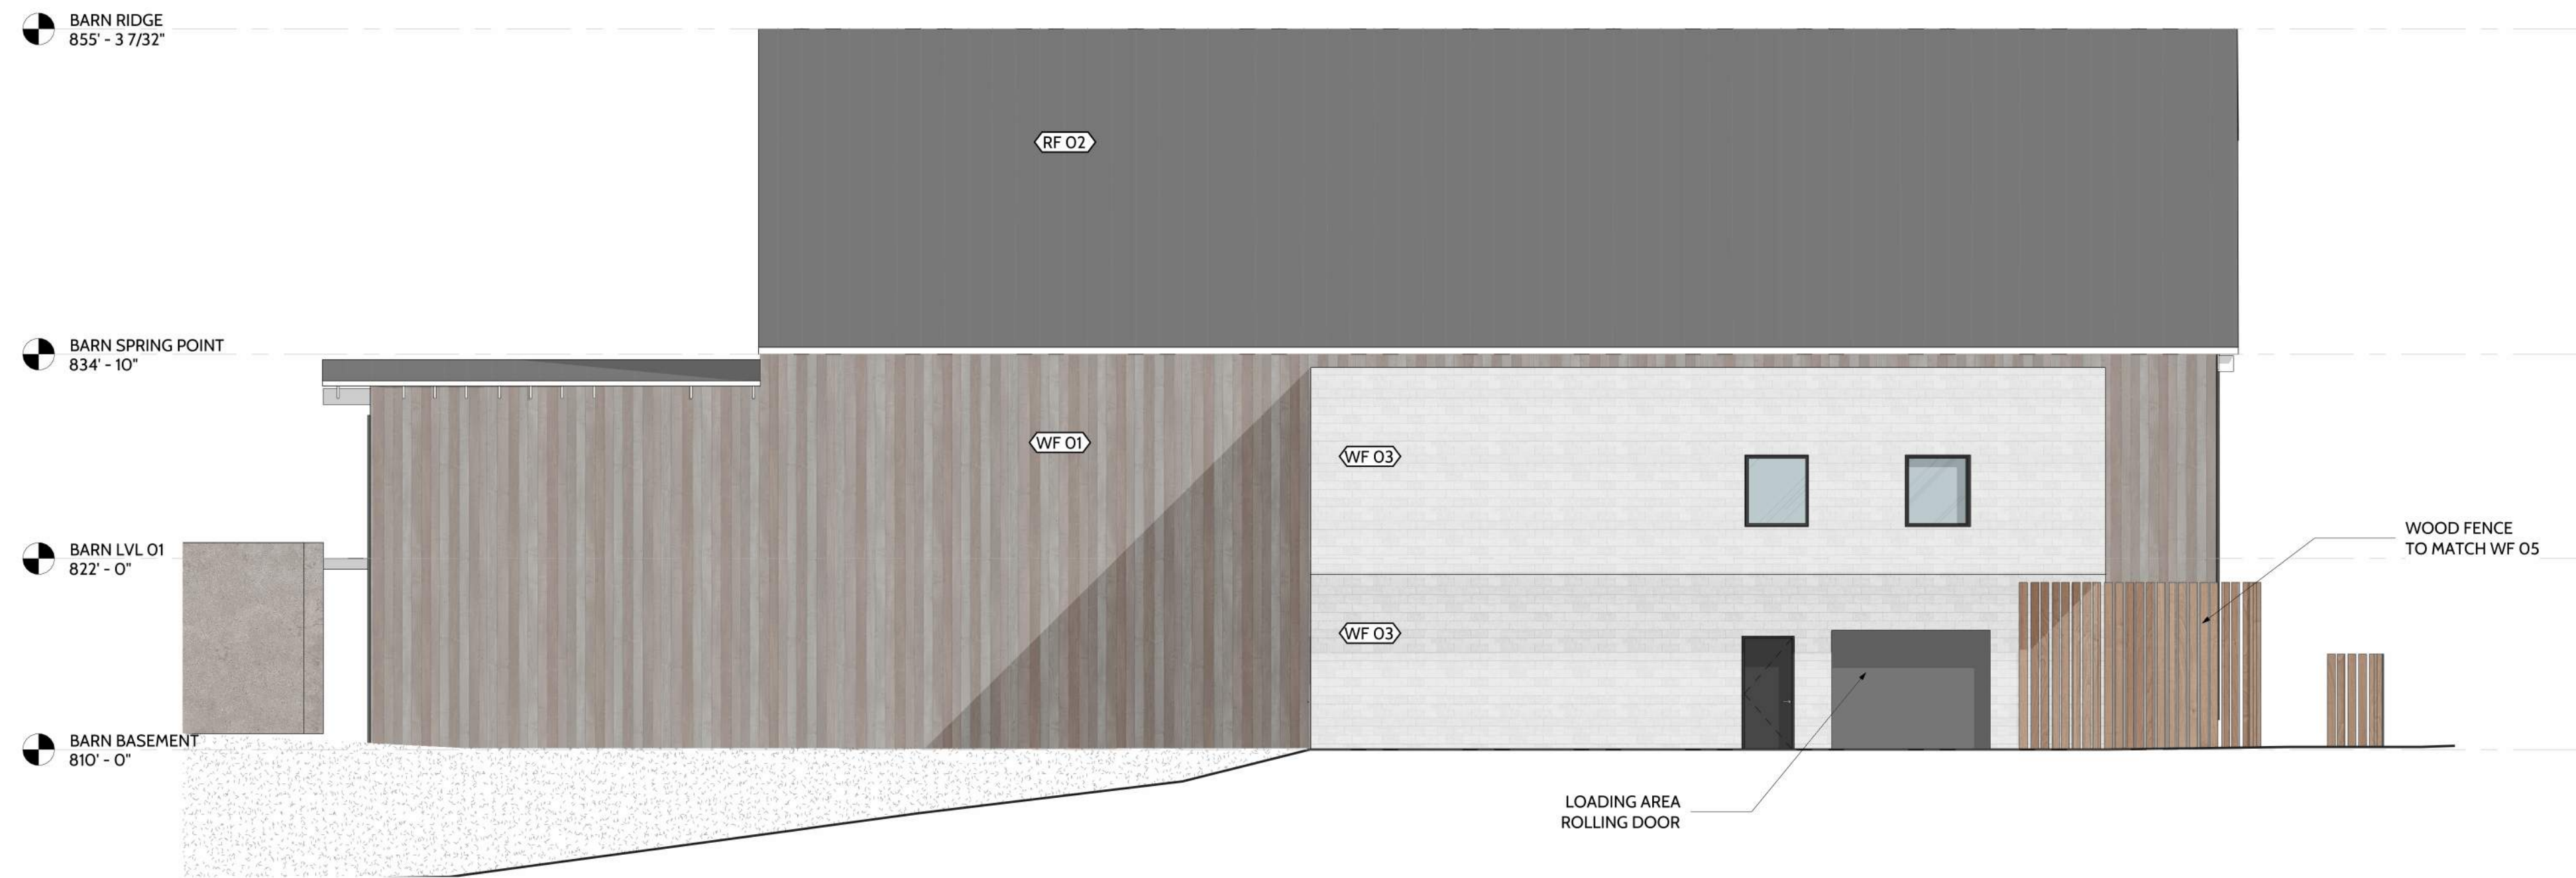

2 **BARN WEST ELEV.**
SCALE: 1/8" = 1'-0"



1 **BARN NORTH ELEV.**
SCALE: 1/8" = 1'-0"

SHEET ISSUE

DATE 09/11/2024
ISSUE NAME PRELIMINARY SET

REVISIONS

NO.	DATE	COMMENTS
1	09/11/24	REVISION 01

SEAL

NOT FOR CONSTRUCTION

PROJECT NAME

WAKE ROBIN INN

PROJECT LOCATION

104 & 106 SHARON ROAD
SALISBURY, CONNECTICUT

BARN ELEVATIONS 02

PROJECT NUMBER 2405
DRAWN BY DCM
CHECKED BY CB

SHEET SIZE 24" x 36"
SHEET NUMBER

A-210

FINISH KEY	
WF-01	VERTICAL T&G CEDAR SIDING, UNFINISHED
WF-02	SMOOTH STUCCO, PAINT TBD
WF-03	BRICK, PAINTED WHITE
WF-04	VERTICAL T&G CEDAR SIDING, DARK STAIN
WF-05	1X4 NOM. VERTICAL T&G SIDING, FINISHED CEDAR
RF-01	STANDING SEAM METAL ROOF, LIGHT GALVALUME FINISH
RF-02	STANDING SEAM METAL ROOF, DARK GRAY FINISH
RF-03	MEMBRANE ROOFING
EF-01	CEDAR WOOD PLANKING, STAINED
EF-02	BLUE STONE PAVERS
EF-03	GRAVEL
PA-01	SHIPLAP SIDING, PAINTED WHITE