

© MAPOS ARCHITECTS, DPC. ALL RIGHTS RESERVED.
This drawing, and all graphic and written material contained herein, constitutes the original and unpublished work of MAPOS ARCHITECTS, DPC, and may not be copied, distributed or used in whole or in part, without expressed, written permission.

FINISH KEY	
WF-01	VERTICAL T&G CEDAR SIDING, UNFINISHED
WF-02	SMOOTH STUCCO, PAINT TBD
WF-03	BRICK, PAINTED WHITE
WF-04	VERTICAL T&G CEDAR SIDING, DARK STAIN
WF-05	NOM. FINISHED CEDAR, DARK STAIN
RF-02	STANDING SEAM METAL ROOF, DARK GRAY FINISH
RF-03	MEMBRANE ROOFING
EF-01	WOOD DECKING
EF-02	BLUE STONE PAVERS
EF-03	GRAVEL
PA-01	SHIPLAP SIDING, PAINTED WHITE

SHEET ISSUE

DATE 07/26/2024
ISSUE NAME PRELIMINARY SET

REVISIONS

NO.	DATE	COMMENTS

SEAL

NOT FOR CONSTRUCTION

PROJECT NAME

WAKE ROBIN INN

PROJECT LOCATION


104 & 106 SHARON ROAD
SALISBURY, CONNECTICUT

DINING PAVILION FIRST FLOOR PLAN

PROJECT NUMBER 2405
DRAWN BY DCM
CHECKED BY CB

SHEET SIZE 24" x 36"
SHEET NUMBER

A-110

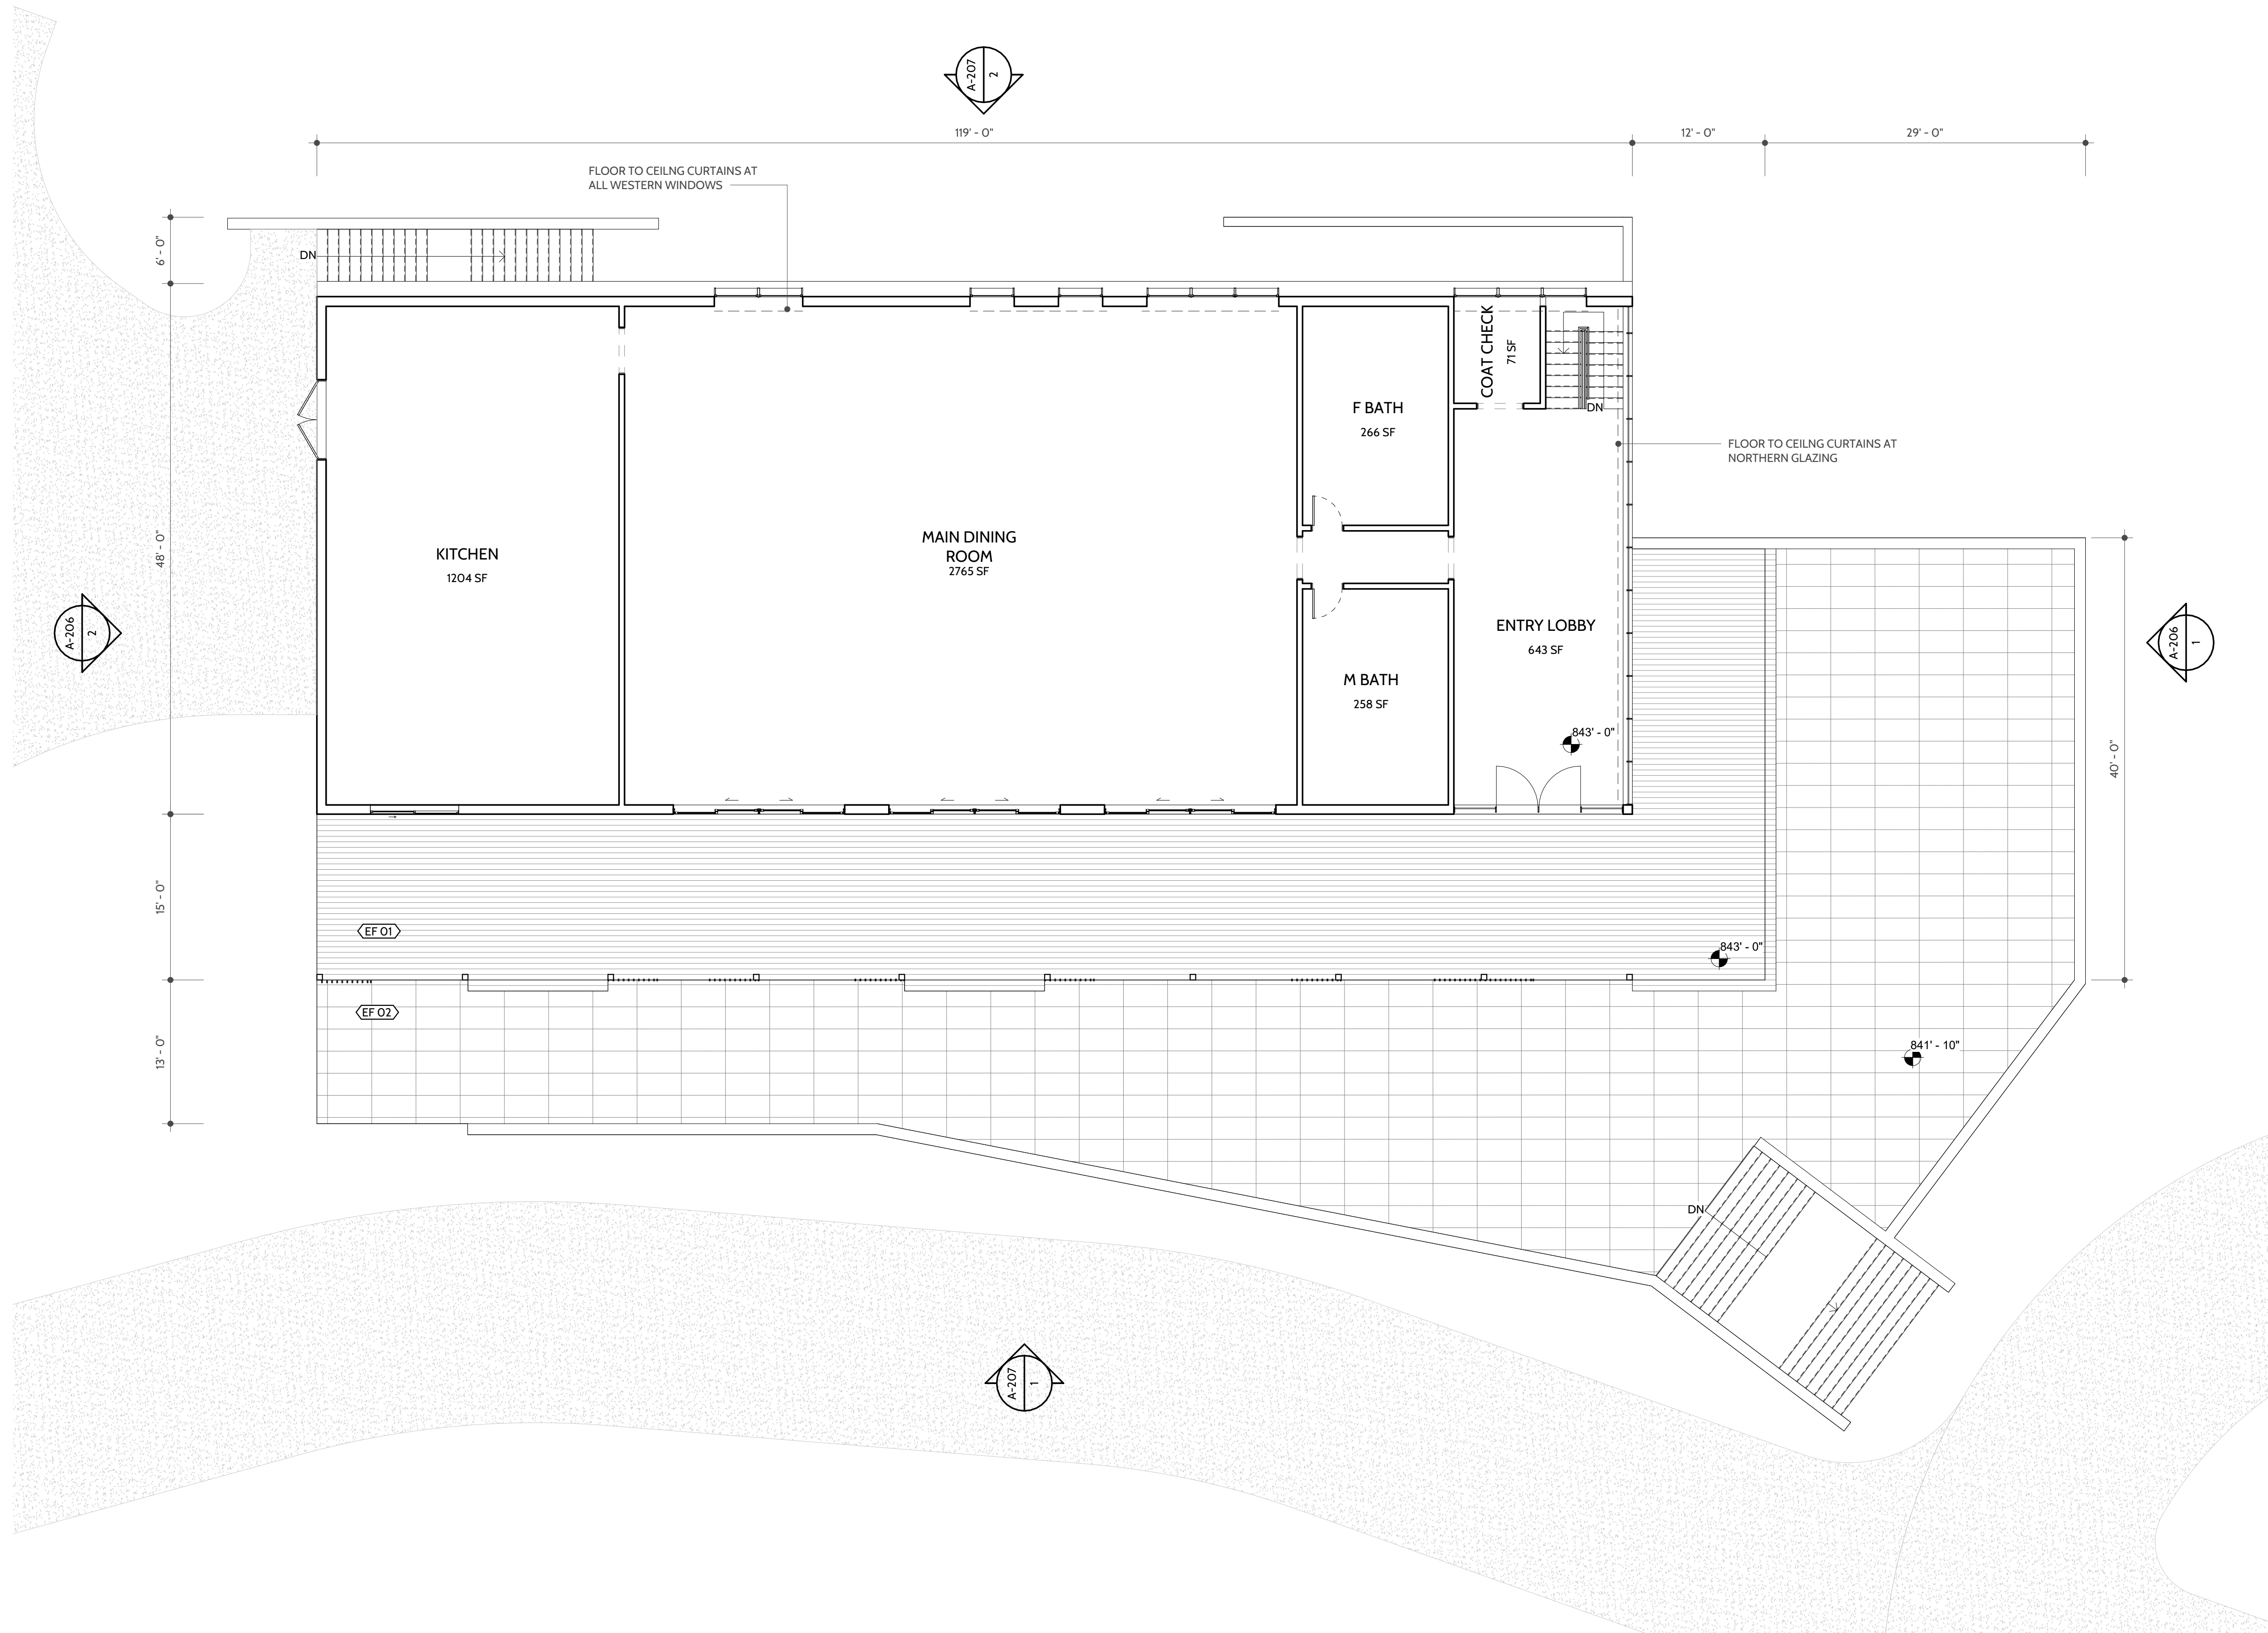



1 DINING PAVILION EAST ELEV
SCALE: 1/8" = 1'-0"



2 DINING PAVILION WEST ELEV
SCALE: 1/8" = 1'-0"

FINISH KEY	
WF-01	VERTICAL T&G CEDAR SIDING, UNFINISHED
WF-02	SMOOTH STUCCO, PAINT TBD
WF-03	BRICK, PAINTED WHITE
WF-04	VERTICAL T&G CEDAR SIDING, DARK STAIN
WF-05	NOM. FINISHED CEDAR, DARK STAIN
RF-02	STANDING SEAM METAL ROOF, DARK GRAY FINISH
RF-03	MEMBRANE ROOFING
EF-01	WOOD DECKING
EF-02	BLUE STONE PAVERS
EF-03	GRAVEL
PA-01	SHIPLAP SIDING, PAINTED WHITE

SHEET ISSUE

DATE 07/26/2024
ISSUE NAME PRELIMINARY SET

REVISIONS

NO.	DATE	COMMENTS
-----	------	----------

SEAL

NOT FOR CONSTRUCTION

PROJECT NAME

WAKE ROBIN INN

PROJECT LOCATION

104 & 106 SHARON ROAD
SALISBURY, CONNECTICUT

DINING PAVILION
ELEVATIONS 01

PROJECT NUMBER 2405


DRAWN BY DCM

CHECKED BY CB


SHEET SIZE 24" x 36"

SHEET NUMBER

A-207

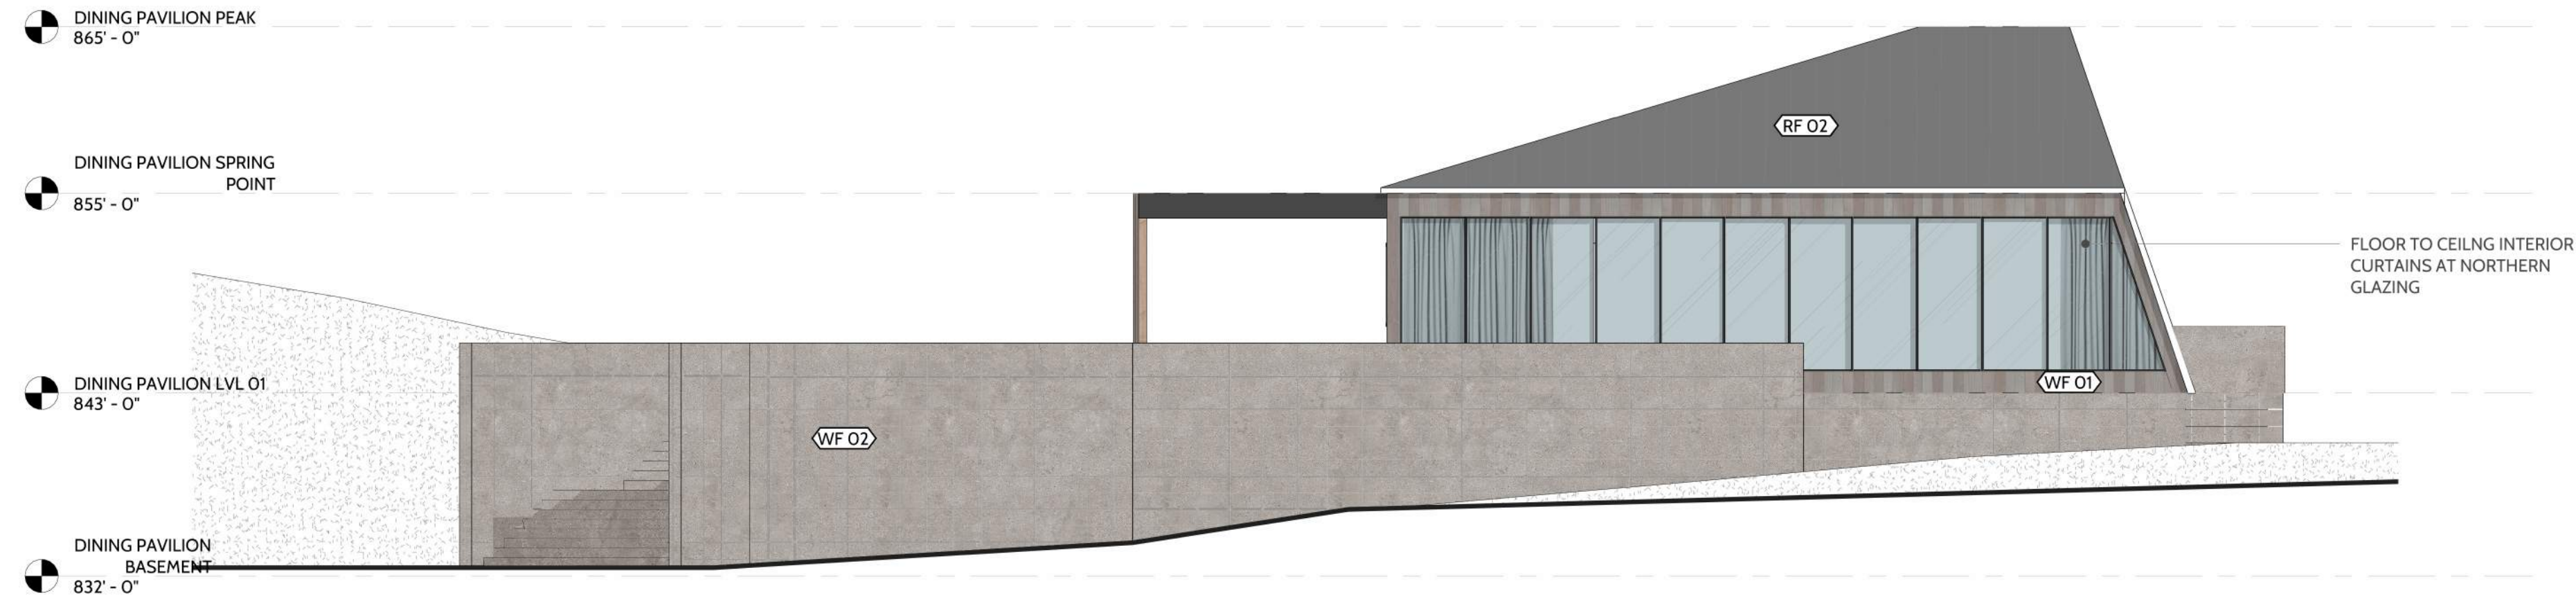

1 DINING PAVILION NORTH ELEV
SCALE: 1/8" = 1'-0"

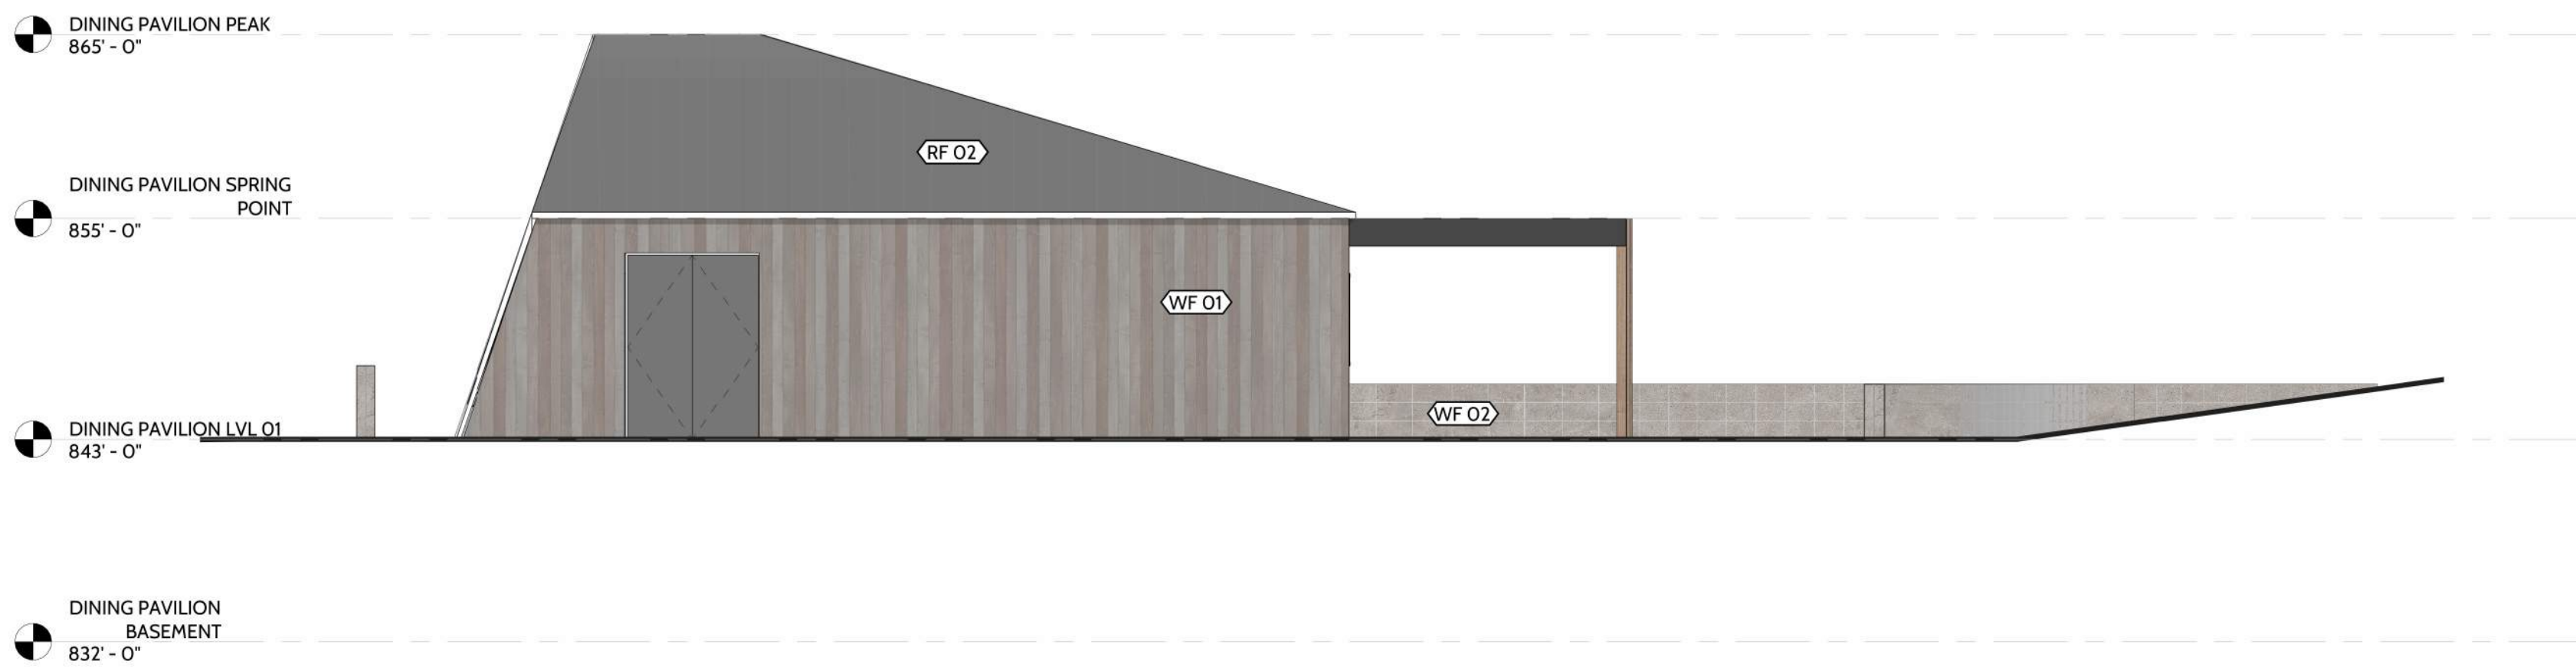

2 DINING PAVILION SOUTH ELEV
SCALE: 1/8" = 1'-0"

FINISH KEY	
WF-01	VERTICAL T&G CEDAR SIDING, UNFINISHED
WF-02	SMOOTH STUCCO, PAINT TBD
WF-03	BRICK, PAINTED WHITE
WF-04	VERTICAL T&G CEDAR SIDING, DARK STAIN
WF-05	NOM. FINISHED CEDAR, DARK STAIN
RF-02	STANDING SEAM METAL ROOF, DARK GRAY FINISH
RF-03	MEMBRANE ROOFING
EF-01	WOOD DECKING
EF-02	BLUE STONE PAVERS
EF-03	GRAVEL
PA-01	SHIPLAP SIDING, PAINTED WHITE

SHEET ISSUE

DATE 07/26/2024
ISSUE NAME PRELIMINARY SET

REVISIONS

NO.	DATE	COMMENTS

SEAL

NOT FOR CONSTRUCTION

PROJECT NAME

WAKE ROBIN INN

PROJECT LOCATION

104 & 106 SHARON ROAD
SALISBURY, CONNECTICUT

DINING PAVILION
ELEVATIONS 02

PROJECT NUMBER 2405
DRAWN BY DCM
CHECKED BY CB

SHEET SIZE 24" x 36"
SHEET NUMBER

A-206

© MAPOS ARCHITECTS, DPC. ALL RIGHTS RESERVED.
This drawing, and all graphic and written material contained herein, constitutes the original and unpublished work of MAPOS ARCHITECTS, DPC, and may not be copied, distributed or used in whole or in part, without expressed, written permission.

FINISH KEY	
WF-01	VERTICAL T&G CEDAR SIDING, UNFINISHED
WF-02	SMOOTH STUCCO, PAINT TBD
WF-03	BRICK, PAINTED WHITE
WF-04	VERTICAL T&G CEDAR SIDING, DARK STAIN
WF-05	NOM. FINISHED CEDAR, DARK STAIN
RF-02	STANDING SEAM METAL ROOF, DARK GRAY FINISH
RF-03	MEMBRANE ROOFING
EF-01	WOOD DECKING
EF-02	BLUE STONE PAVERS
EF-03	GRAVEL
PA-01	SHIPLAP SIDING, PAINTED WHITE

SHEET ISSUE

DATE 07/26/2024
ISSUE NAME PRELIMINARY SET

REVISIONS

NO.	DATE	COMMENTS

SEAL

NOT FOR CONSTRUCTION

PROJECT NAME

WAKE ROBIN INN

PROJECT LOCATION

104 & 106 SHARON ROAD
SALISBURY, CONNECTICUT

DINING PAVILION FIRST FLOOR PLAN

PROJECT NUMBER 2405
DRAWN BY DCM
CHECKED BY CB

SHEET SIZE 24" x 36"
SHEET NUMBER

A-110

