


1 NORTH ELEVATION 3




EAST ELEVATION 2 3

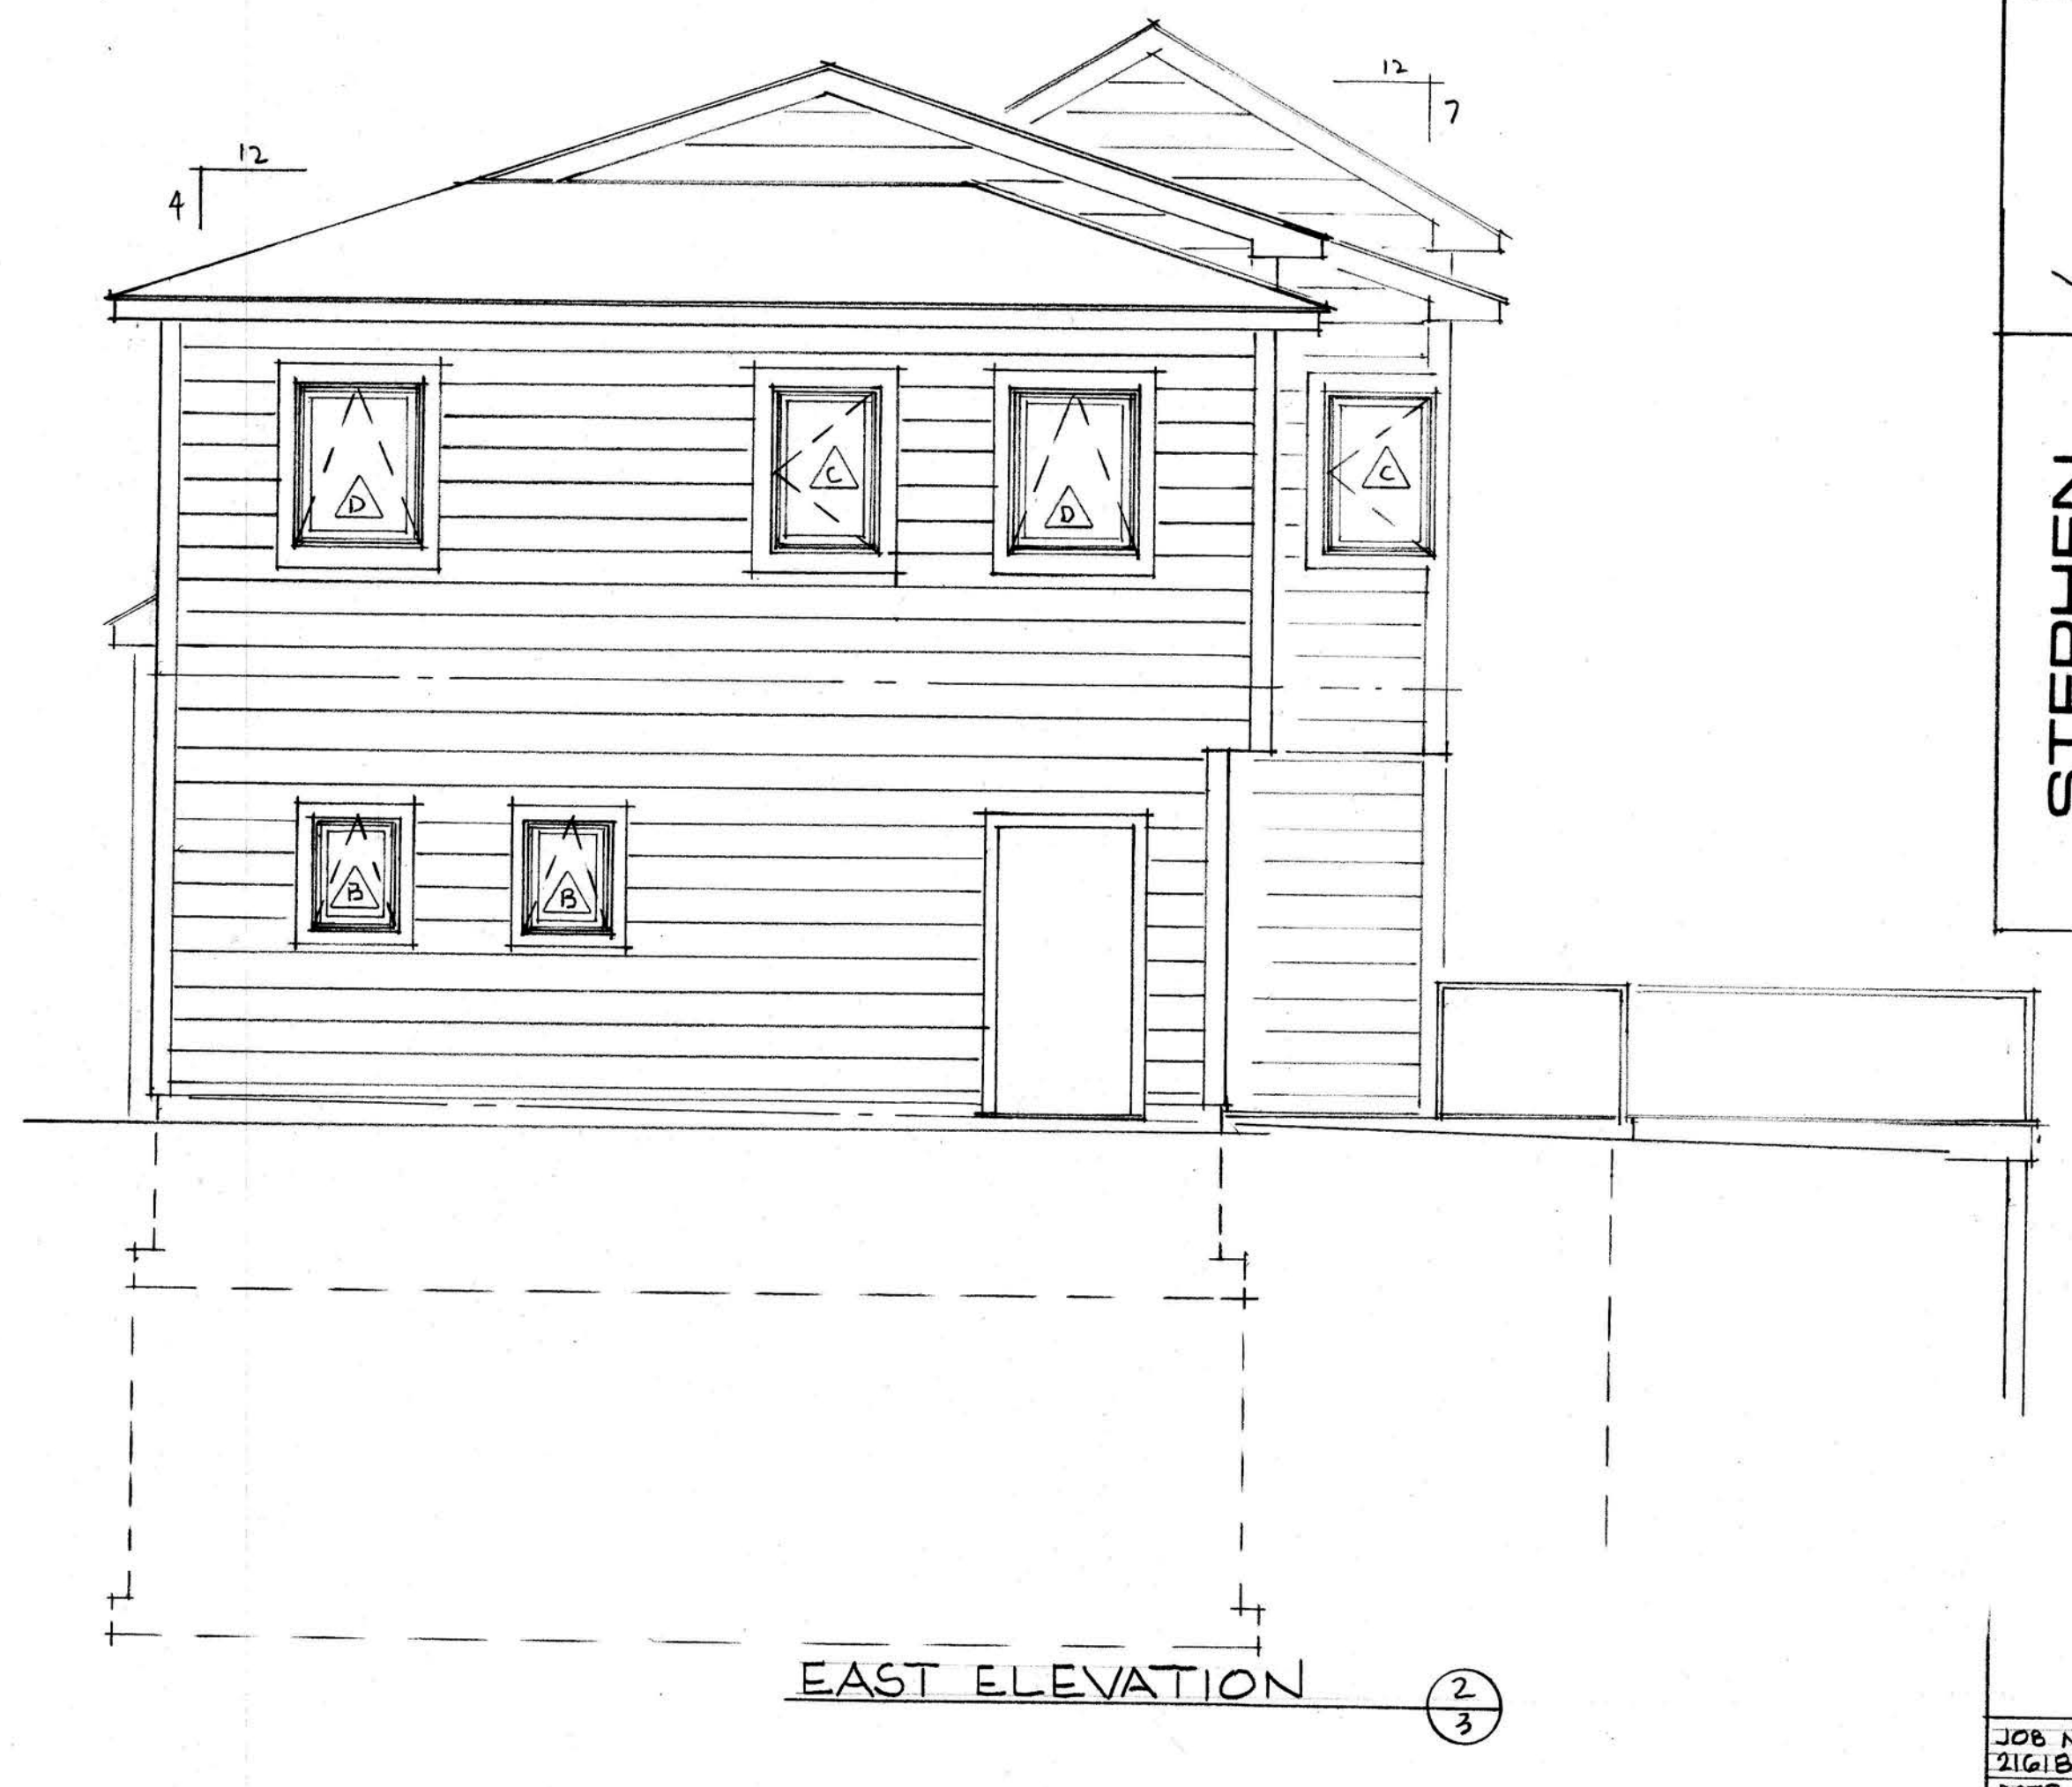

WEST ELEVATION 4 3

5" EXPOSURE CEDAR SHINGLES - STAINED

10" WIDE SHIPLAP BORAL SIDING - STAINED

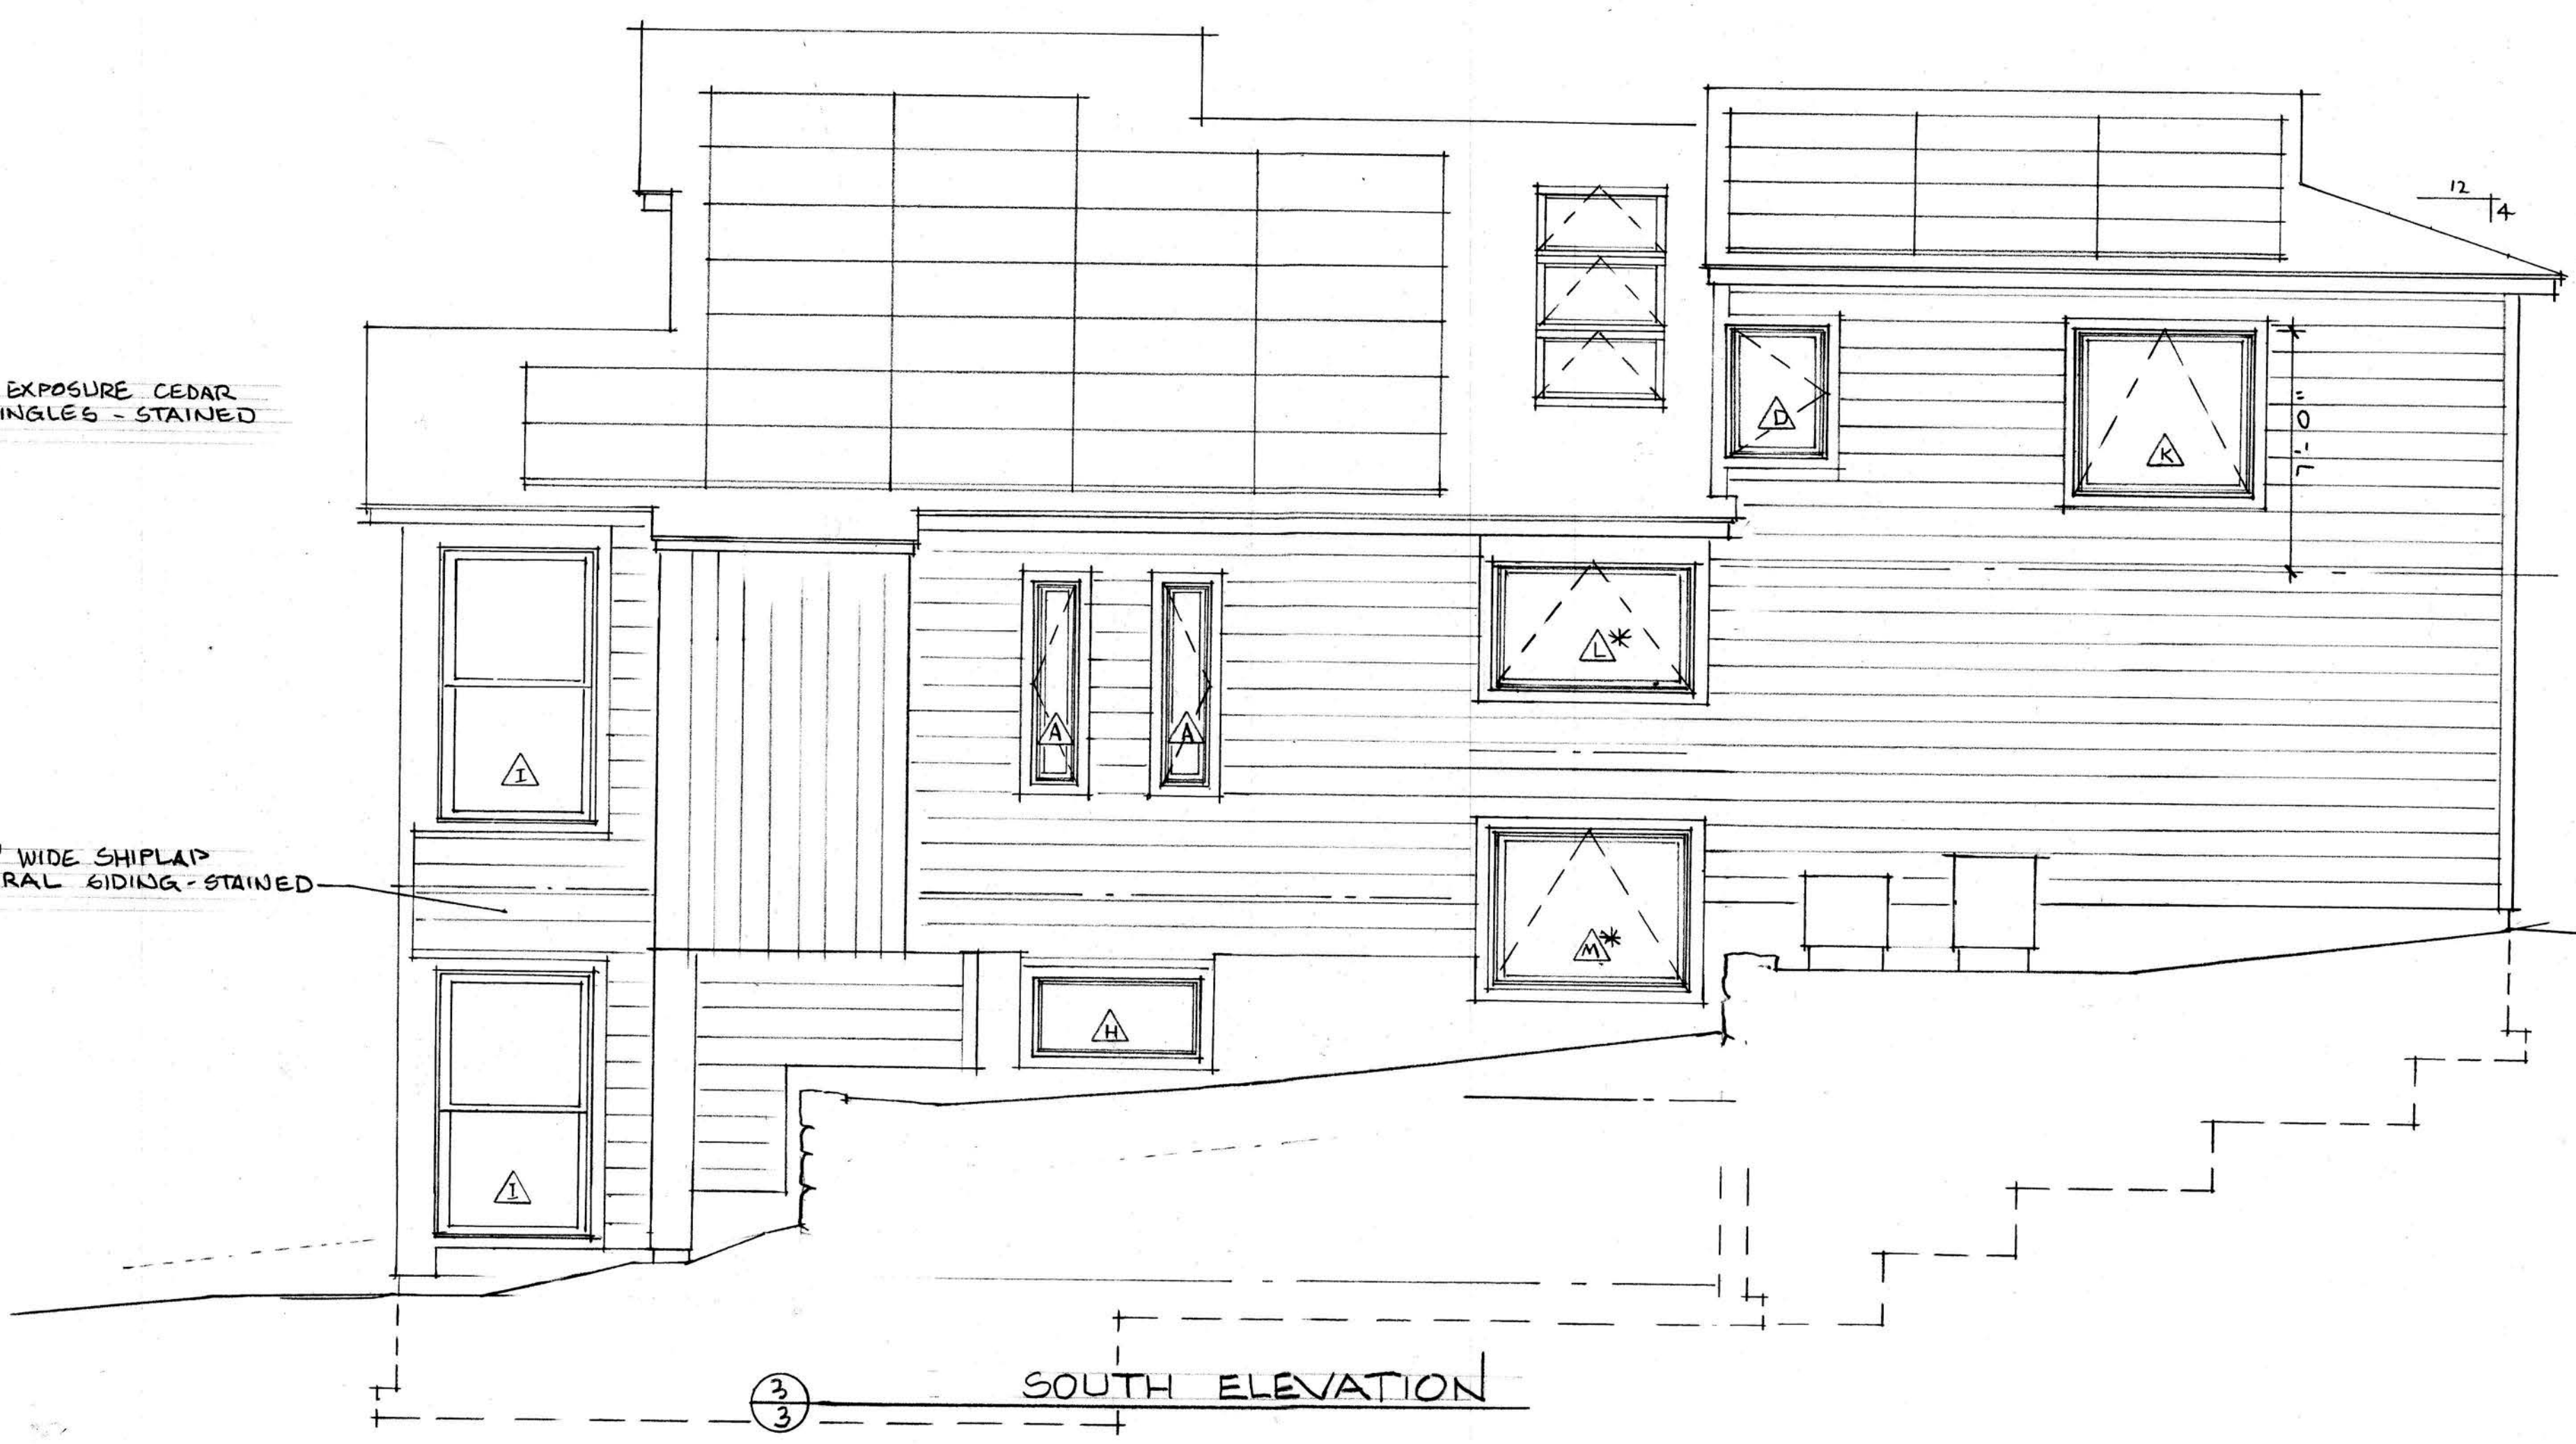

SOUTH ELEVATION 3 3

3

NEW

STEPHEN LASAR ARCHITECTS AIA

38 CALHOUN STREET
 WASHINGTON DEPT. CT 06794
 PH (860) 266-3785
 FAX (860) 266-3786
 WWW.STEPHENLASARARCHITECTS.COM
 INFO@STEPHENLASARARCHITECTS.COM

JOB NO	SCALE
21618	3/4" = 1'-0"
DATE	12-4-2024
REVISED	1-26-2025

ELEVATIONS

BAIER RESIDENCE