




FILE LOCATION: P:\CT\4010251\HOTCHKISS SCHOOL\001 - ROUTE 41 SIDEWALK\GIS MAPPING DWG, 2023.12.01, 8:52 AM

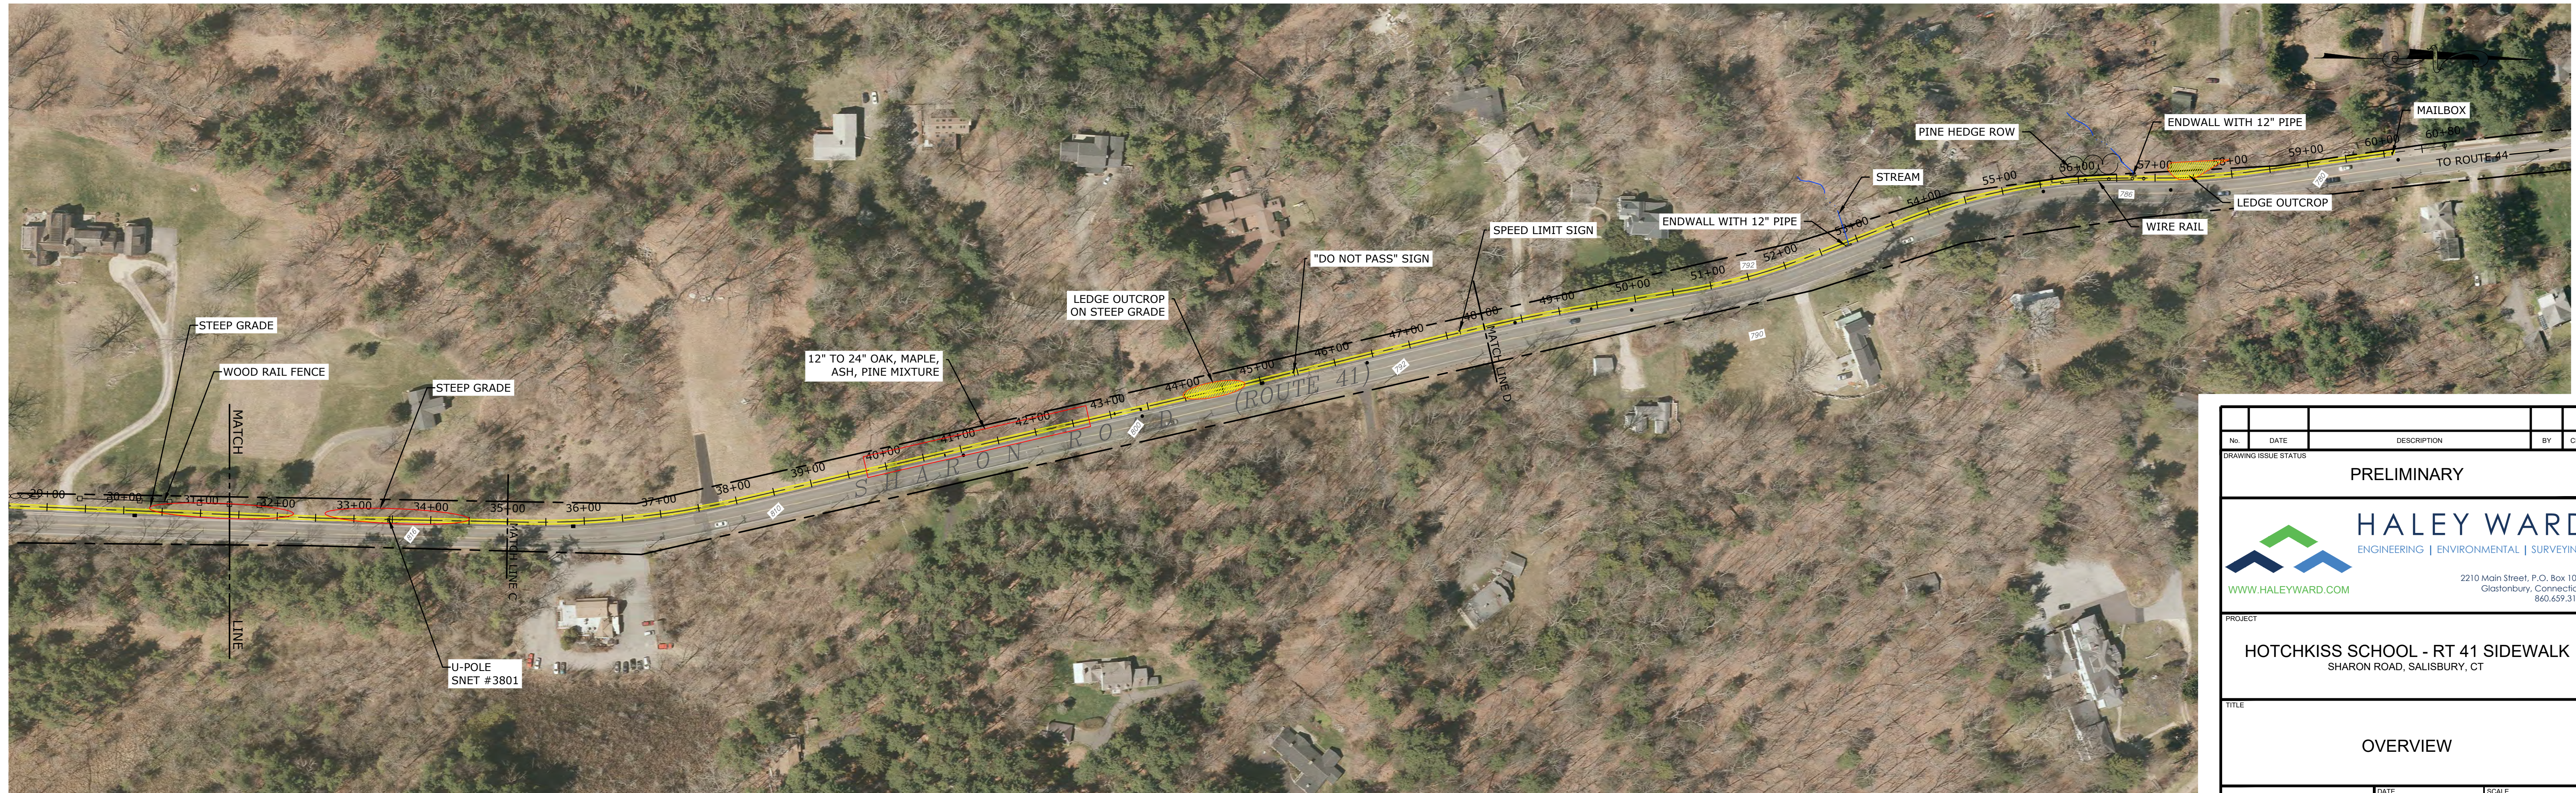


**OVERVIEW PLAN**

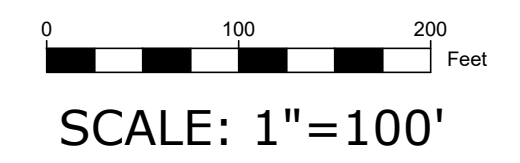



No.	DATE	DESCRIPTION	BY	CHK.	
DRAWING ISSUE STATUS					
PRELIMINARY					
 <b>HALEY WARD</b> ENGINEERING   ENVIRONMENTAL   SURVEYING <a href="http://WWW.HALEYWARD.COM">WWW.HALEYWARD.COM</a>		2210 Main Street, P.O. Box 1088 Glastonbury, Connecticut 860.659.3100			
PROJECT					
<b>HOTCHKISS SCHOOL - RT 41 SIDEWALK</b> SHARON ROAD, SALISBURY, CT					
TITLE					
<b>OVERVIEW</b>					
DATE		2023.08.30		SCALE	AS NOTED
DRAWN BY	CG	DESIGNED BY		CHECKED BY	DNB
PROJECT No.		4010251.23001			
DRAWING No.		<b>1</b>			




**PLAN VIEW**

 

SCALE: 1"=40'

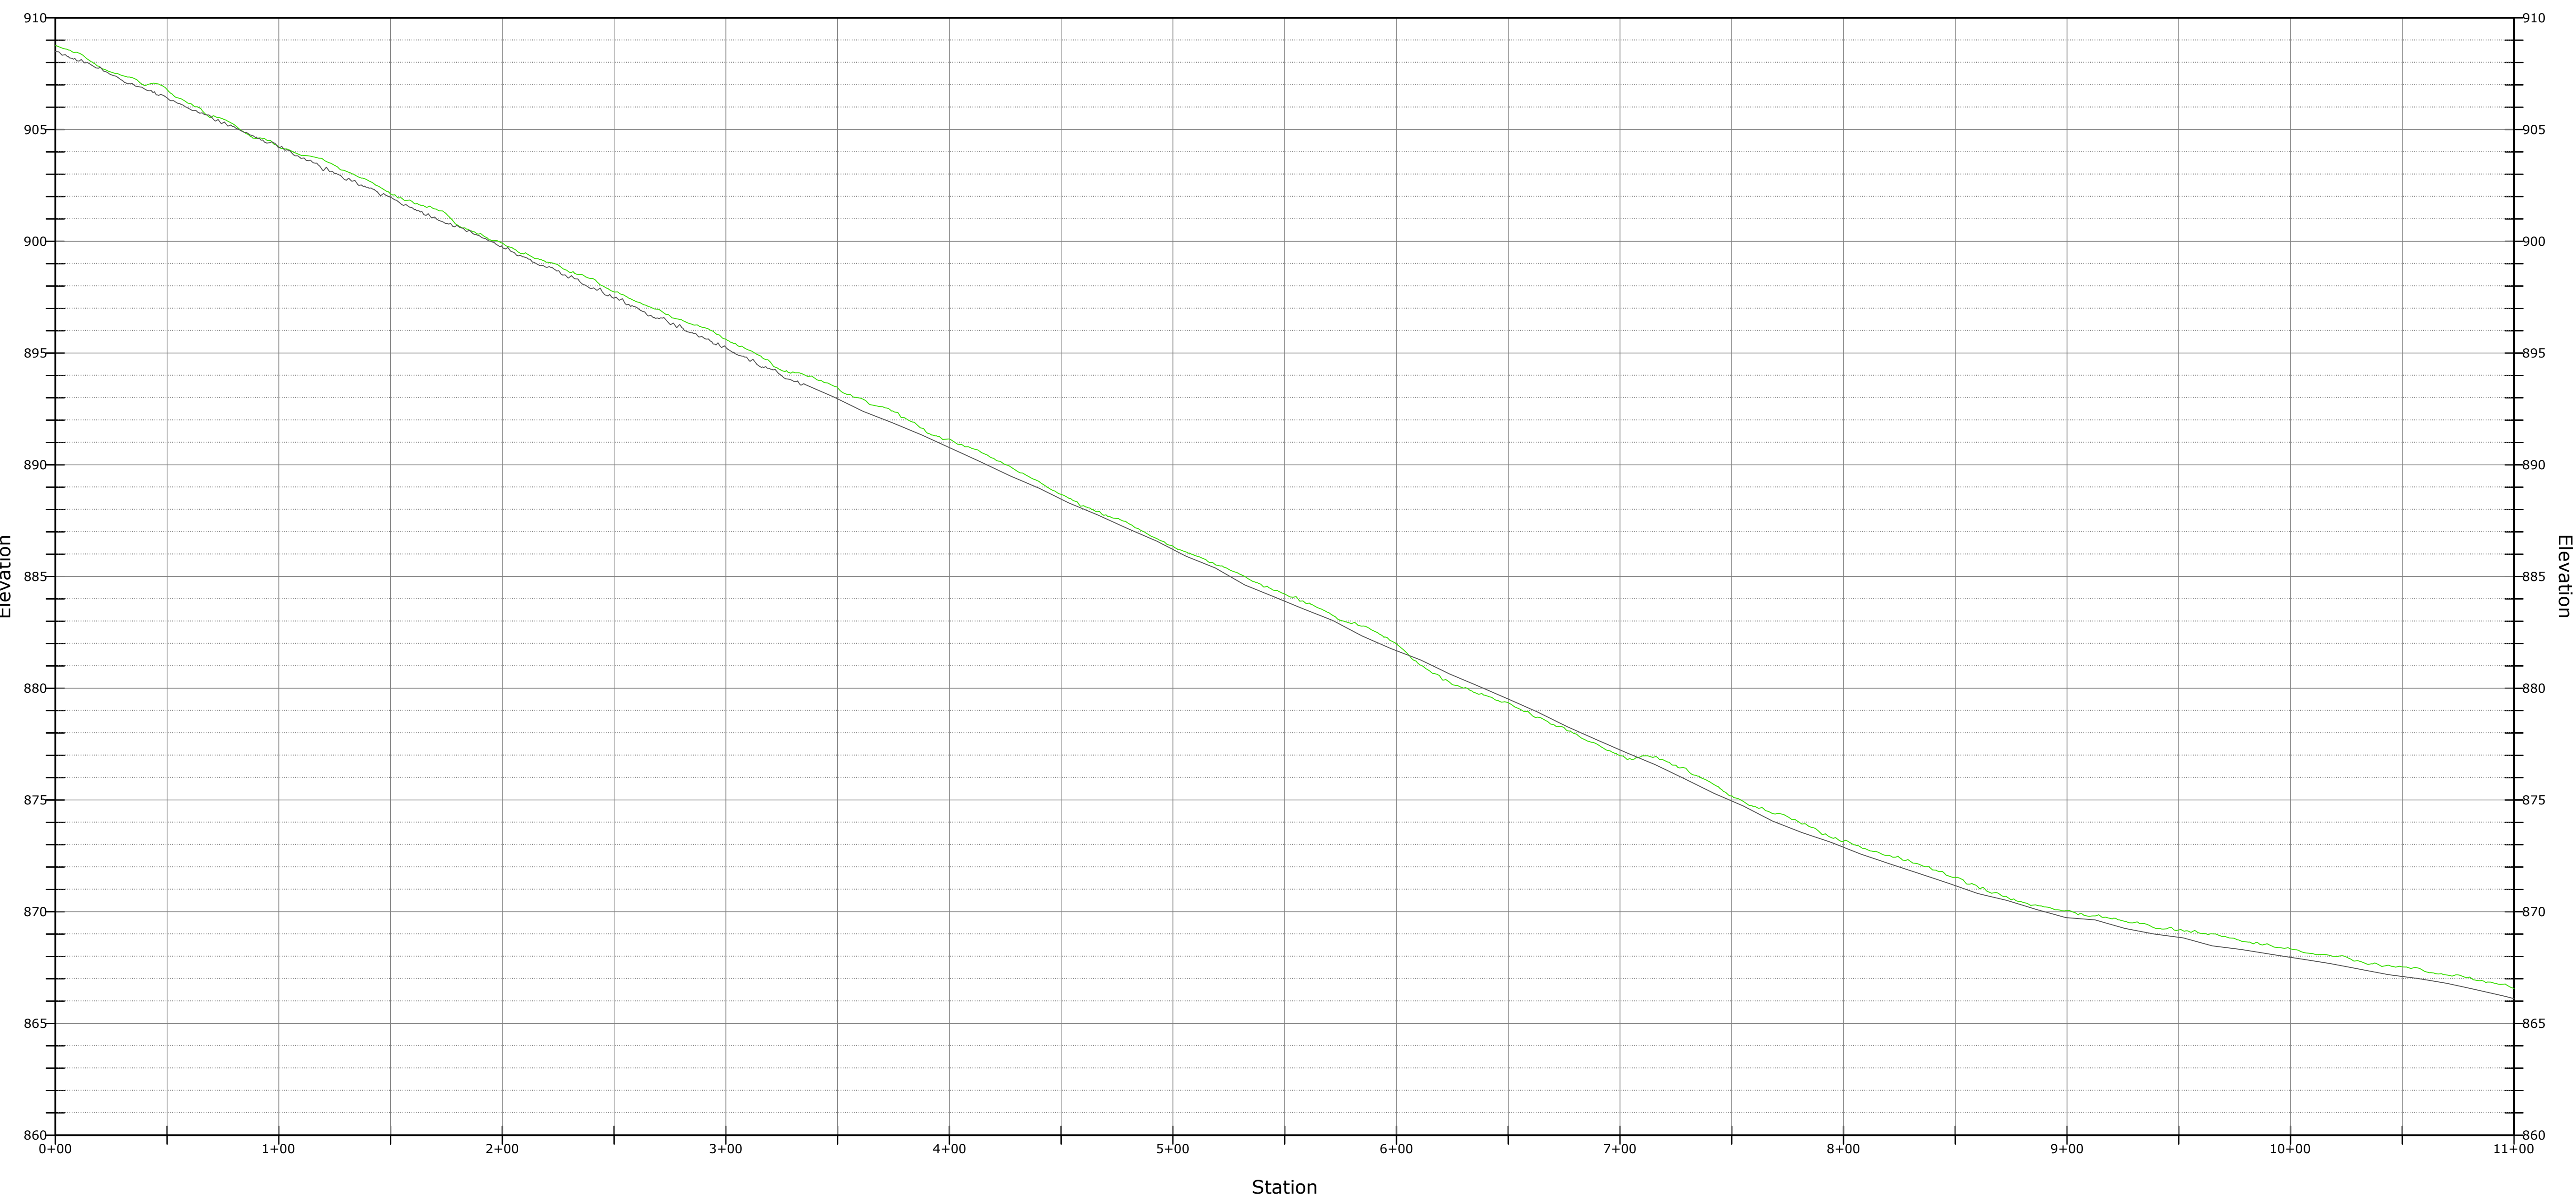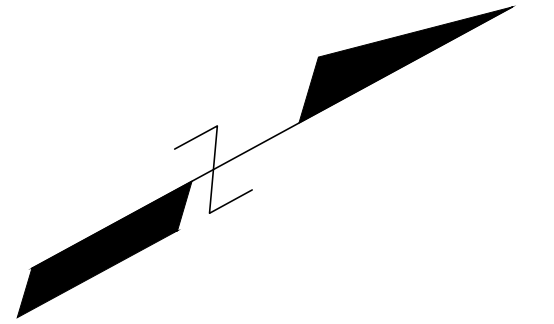


**PROFILE - STA. 0+00 - 11+00**

 

HORIZONTAL SCALE: 1"=40'  
VERTICAL SCALE: 1"=4'


FILE LOCATION: P:\CT\4010251\HOTCHKISS SCHOOL\001 - ROUTE 41 SIDEWALK\02-CAD\_FILES\CIVIL\DWG\GIS MAPPING.DWG, 2023.12.01, 8:54 AM

No.	DATE	DESCRIPTION	BY	CHK.
DRAWING ISSUE STATUS				
PRELIMINARY				
 <b>HALEY WARD</b> ENGINEERING   ENVIRONMENTAL   SURVEYING <a href="http://WWW.HALEYWARD.COM">WWW.HALEYWARD.COM</a>		2210 Main Street, P.O. Box 1088 Glastonbury, Connecticut 860.659.3100		
PROJECT				
<b>HOTCHKISS SCHOOL - RT 41 SIDEWALK</b> SHARON ROAD, SALISBURY, CT				
TITLE				
<b>PLAN AND PROFILE</b> STA. 0+00 TO 11+00				
DATE		2023.08.30	SCALE	
DRAWN BY		CG	AS NOTED	
DESIGNED BY			CHECKED BY	
PROJECT No.		4010251.23001	DNB	
DRAWING No.		<b>2</b>		REV.




**PLAN VIEW**

0 40 80 Feet  
**SCALE: 1"=40'**

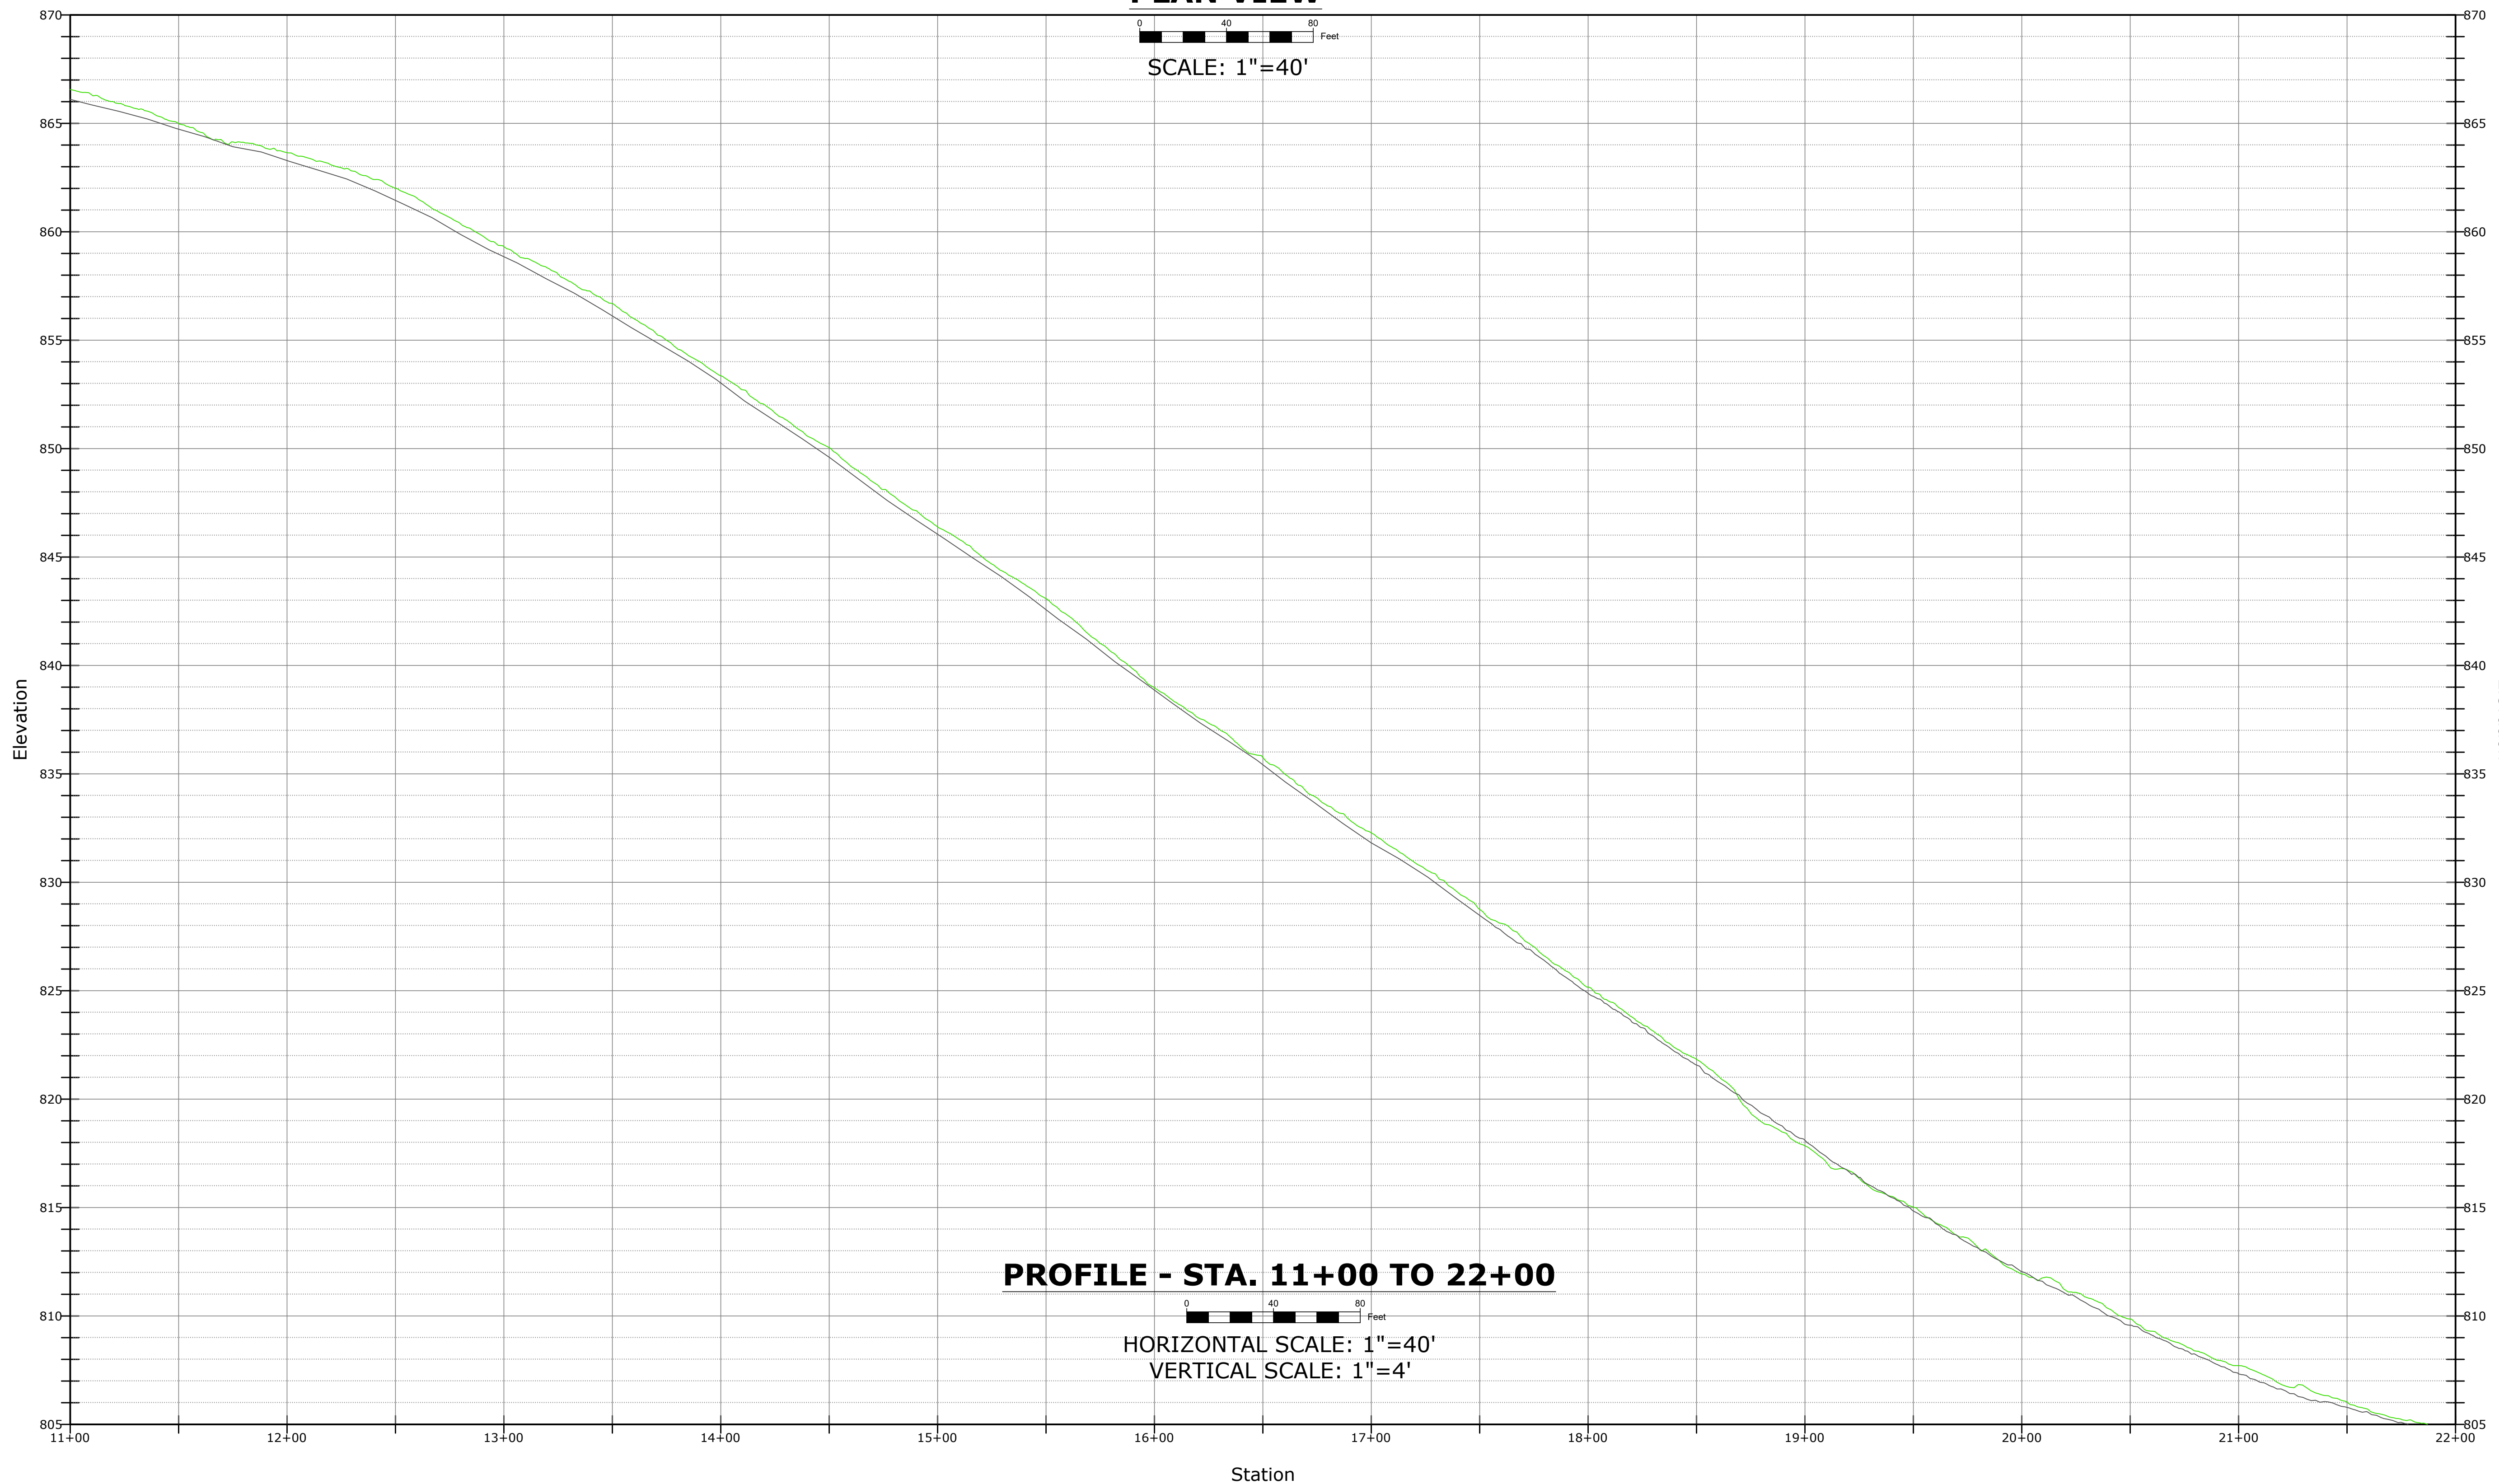


**PROFILE - STA. 11+00 TO 22+00**

0 40 80 Feet  
**HORIZONTAL SCALE: 1"=40'**  
**VERTICAL SCALE: 1"=4'**

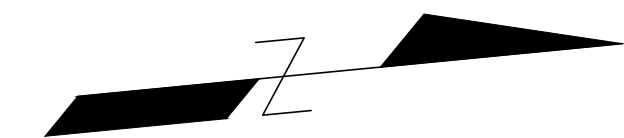


FILE LOCATION: P:\CT\4010251\HOTCHKISS SCHOOL\001 - ROUTE 41 SIDEWALK\02-CAD\_FILES\CIVIL\DWG\GIS MAPPING.DWG, 2023.12.01, 8:56 AM


No.	DATE	DESCRIPTION	BY	CHK.
DRAWING ISSUE STATUS				
PRELIMINARY				
 <b>HALEY WARD</b> ENGINEERING   ENVIRONMENTAL   SURVEYING <a href="http://WWW.HALEYWARD.COM">WWW.HALEYWARD.COM</a>		2210 Main Street, P.O. Box 1088 Glastonbury, Connecticut 860.659.3100		
PROJECT				
<b>HOTCHKISS SCHOOL - RT 41 SIDEWALK</b> SHARON ROAD, SALISBURY, CT				
TITLE				
<b>PLAN AND PROFILE</b> <b>STA. 11+00 TO 22+00</b>				
DATE		2023.08.30	SCALE	
DRAWN BY		CG	AS NOTED	
DESIGNED BY			CHECKED BY	
PROJECT No.		4010251.23001	DNB	
DRAWING No.		<b>3</b>		REV.



**PLAN VIEW**

 

SCALE: 1"=40'

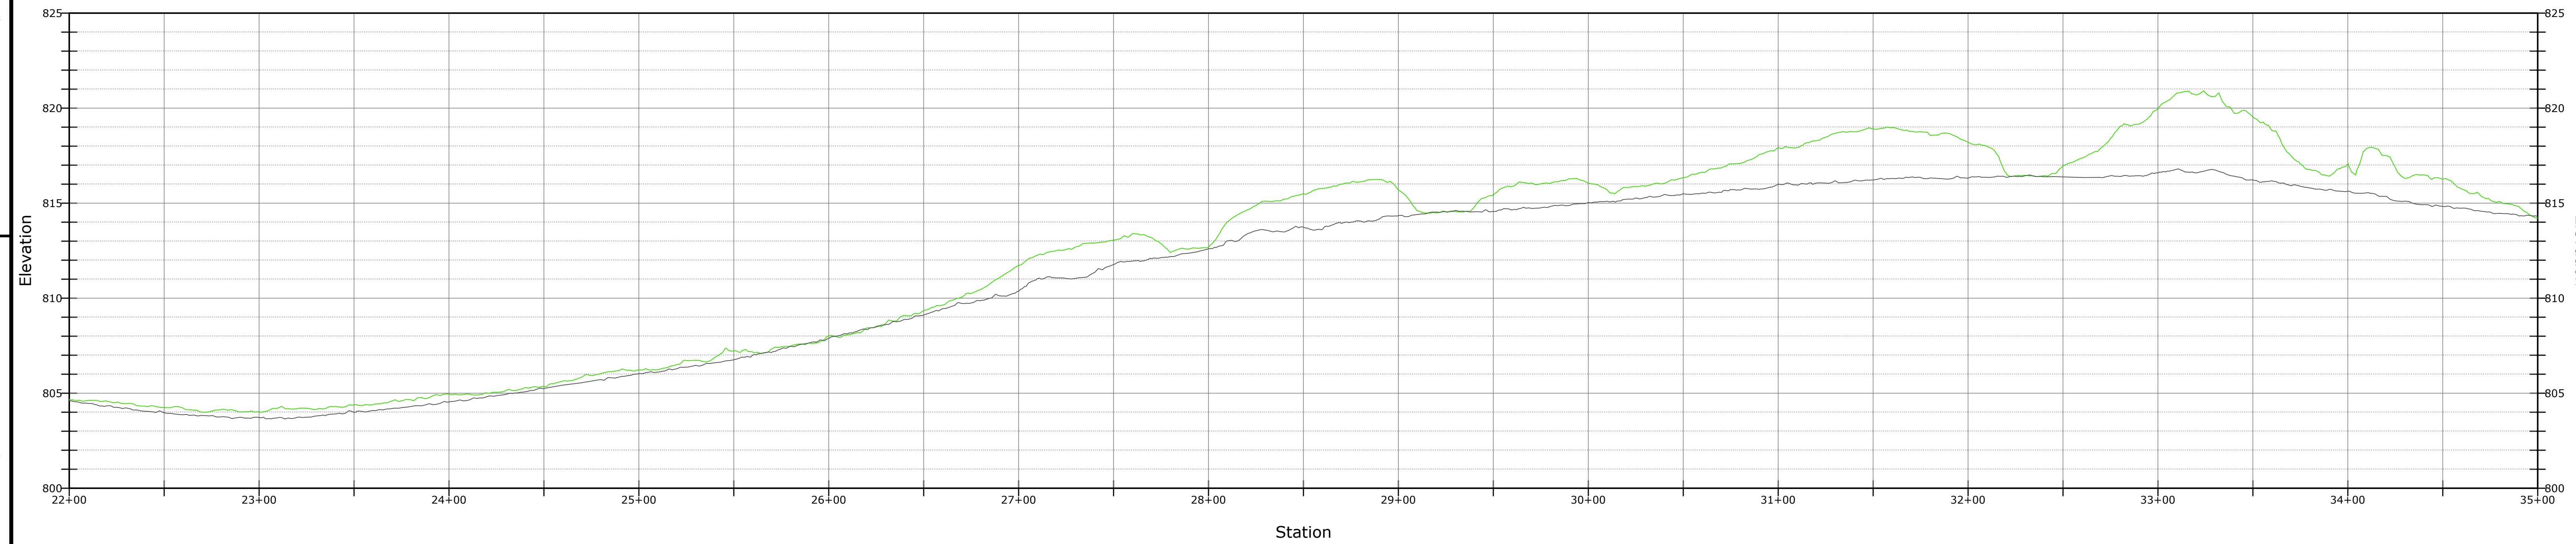


**PROFILE - STA. 22+00 TO 35+00**



HORIZONTAL SCALE: 1"=40'


VERTICAL SCALE: 1"=4'

FILE LOCATION: P:\CT\4010251\HOTCHKISS SCHOOL\001 - ROUTE 41 SIDEWALK\02-CAD\_FILES\CIVIL\DWG\GIS MAPPING.DWG, 2023.12.01, 8:58 AM


No.	DATE	DESCRIPTION	BY	CHK.
DRAWING ISSUE STATUS				
PRELIMINARY				
 <b>HALEY WARD</b> ENGINEERING   ENVIRONMENTAL   SURVEYING <a href="http://WWW.HALEYWARD.COM">WWW.HALEYWARD.COM</a>		2210 Main Street, P.O. Box 1088 Glastonbury, Connecticut 860.659.3100		
PROJECT				
<b>HOTCHKISS SCHOOL - RT 41 SIDEWALK</b> SHARON ROAD, SALISBURY, CT				
TITLE				
<b>PLAN AND PROFILE</b> STA. 22+00 TO 35+00				
DATE		2023.08.30		SCALE
DRAWN BY		CG		AS NOTED
DESIGNED BY				CHECKED BY
PROJECT No.		4010251.23001		DNB
DRAWING No.		<b>4</b>		REV.




**PLAN VIEW**

 

SCALE: 1"=40'

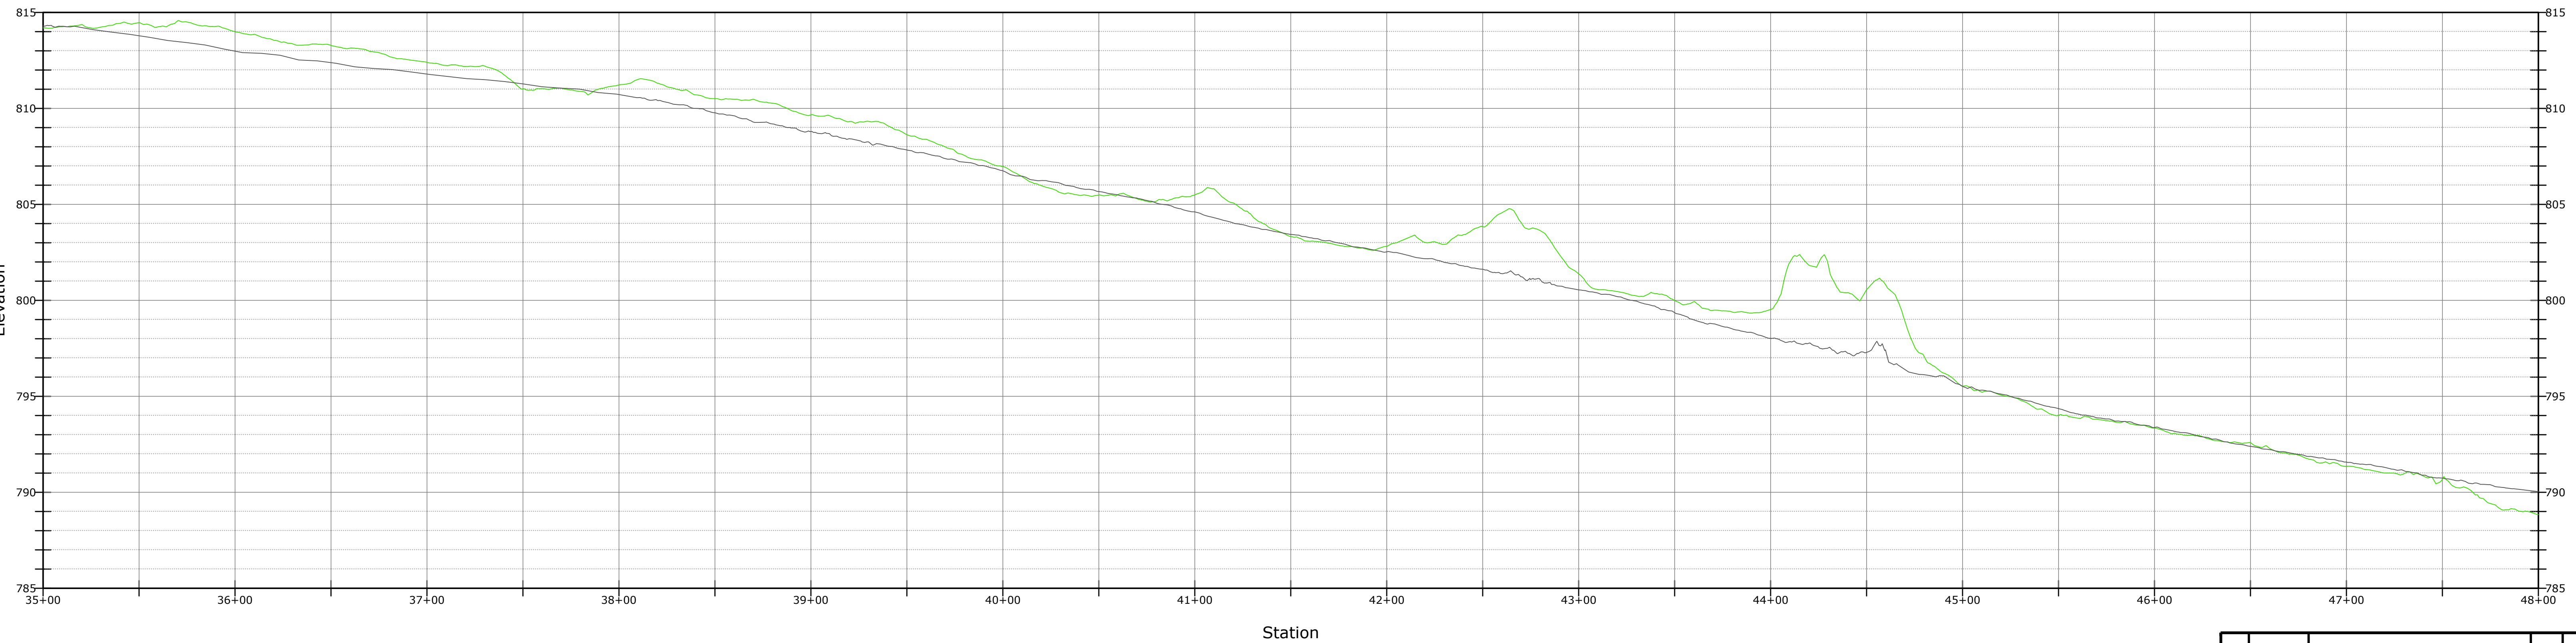


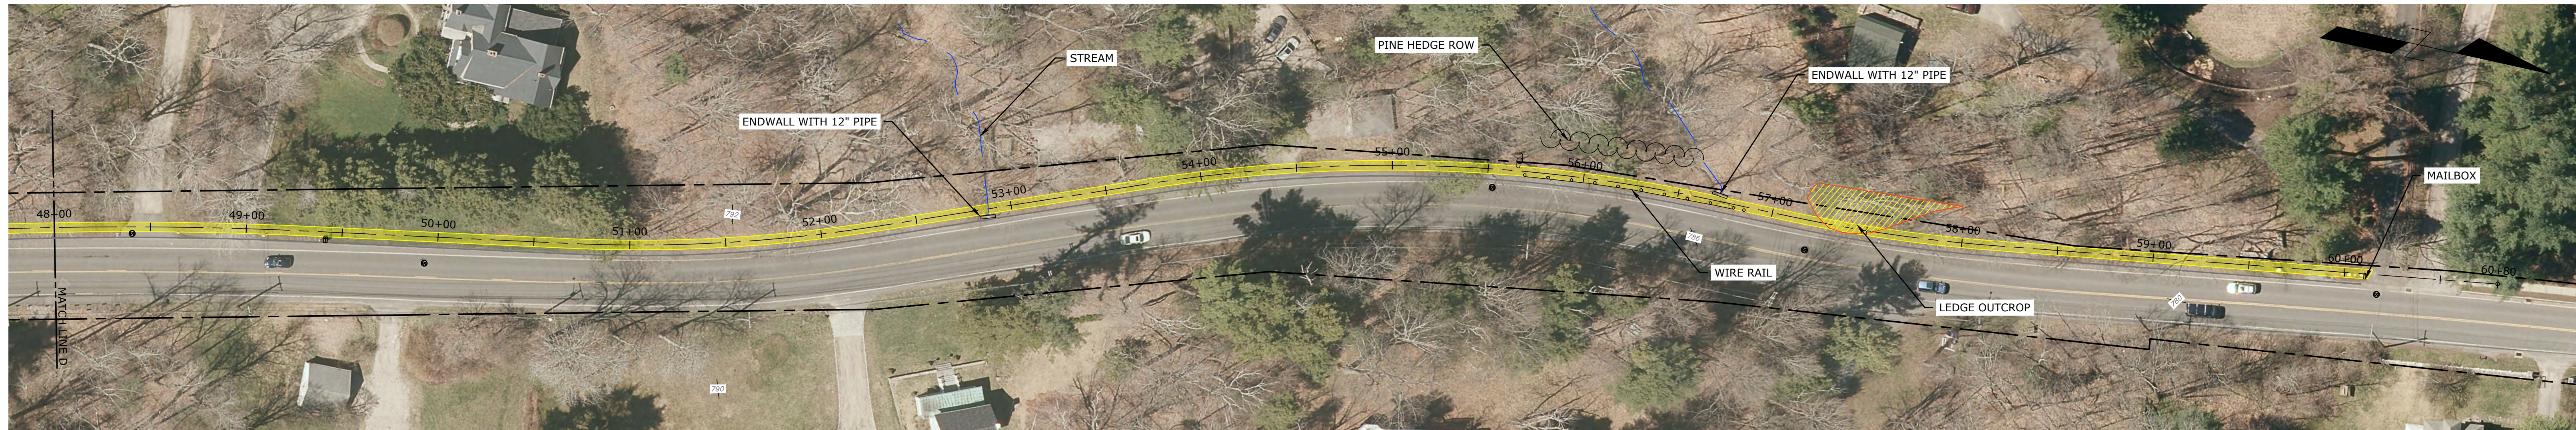
**PROFILE - STA. 35+00 TO 48+00**

 

HORIZONTAL SCALE: 1"=40'  
VERTICAL SCALE: 1"=4'

FILE LOCATION: P:\CT\4010251\HOTCHKISS SCHOOL\001 - ROUTE 41 SIDEWALK\02-CAD\_FILES\CIVIL\DWG\GIS MAPPING.DWG, 2023.12.01, 9:01 AM


No.	DATE	DESCRIPTION	BY	CHK
DRAWING ISSUE STATUS				
PRELIMINARY				
 <b>HALEY WARD</b> ENGINEERING   ENVIRONMENTAL   SURVEYING <a href="http://WWW.HALEYWARD.COM">WWW.HALEYWARD.COM</a>		2210 Main Street, P.O. Box 1088 Glastonbury, Connecticut 860.659.3100		
PROJECT				
<b>HOTCHKISS SCHOOL - RT 41 SIDEWALK</b> SHARON ROAD, SALISBURY, CT				
TITLE				
<b>PLAN AND PROFILE</b> STA. 35+00 TO 48+00				
DATE		2023.08.30		SCALE
				AS NOTED
DRAWN BY	DESIGNED BY	CHECKED BY		
CG		DNB		
PROJECT No.				
4010251.23001				
DRAWING No.				REV.
<b>5</b>				




**PLAN VIEW**



SCALE: 1"=40'

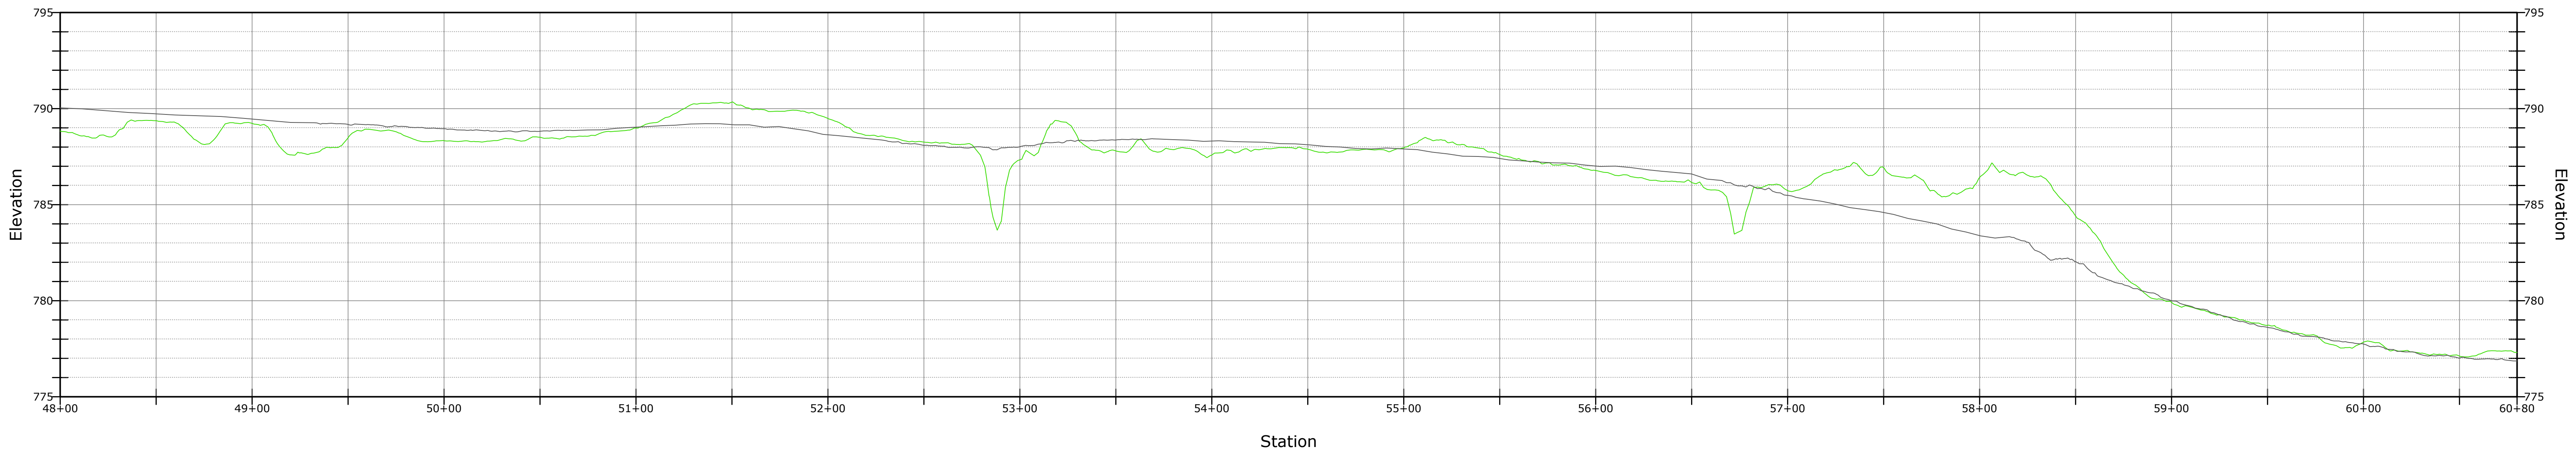


**PROFILE - STA. 35+00 TO 48+00**

 

HORIZONTAL SCALE: 1"=40'  
VERTICAL SCALE: 1"=4'

FILE LOCATION: P:\CT\4010251\HOTCHKISS SCHOOL\001 - ROUTE 41 SIDEWALK\K02-CAD\_FILES\CIVIL\DWG\GIS MAPPING.DWG, 2023.12.01, 9:03 AM

No.	DATE	DESCRIPTION	BY	CHK	
DRAWING ISSUE STATUS					
PRELIMINARY					
 <b>HALEY WARD</b> ENGINEERING   ENVIRONMENTAL   SURVEYING <small>2210 Main Street, P.O. Box 1088 Glastonbury, Connecticut 860.659.3100</small>		<small>WWW.HALEYWARD.COM</small>			
PROJECT					
<b>HOTCHKISS SCHOOL - RT 41 SIDEWALK</b> <small>SHARON ROAD, SALISBURY, CT</small>					
TITLE					
<b>PLAN AND PROFILE</b> <b>STA. 48+00 TO 60+80</b>					
DATE		2023.08.30	SCALE		AS NOTED
DRAWN BY		CG	DESIGNED BY		CHECKED BY
					DNB
PROJECT No.					
4010251.23001					
DRAWING No.					
<b>5</b>					