


22 Robin Hill
Lakeville.

Owner's Residence

Application for
to allow access to
existing structure

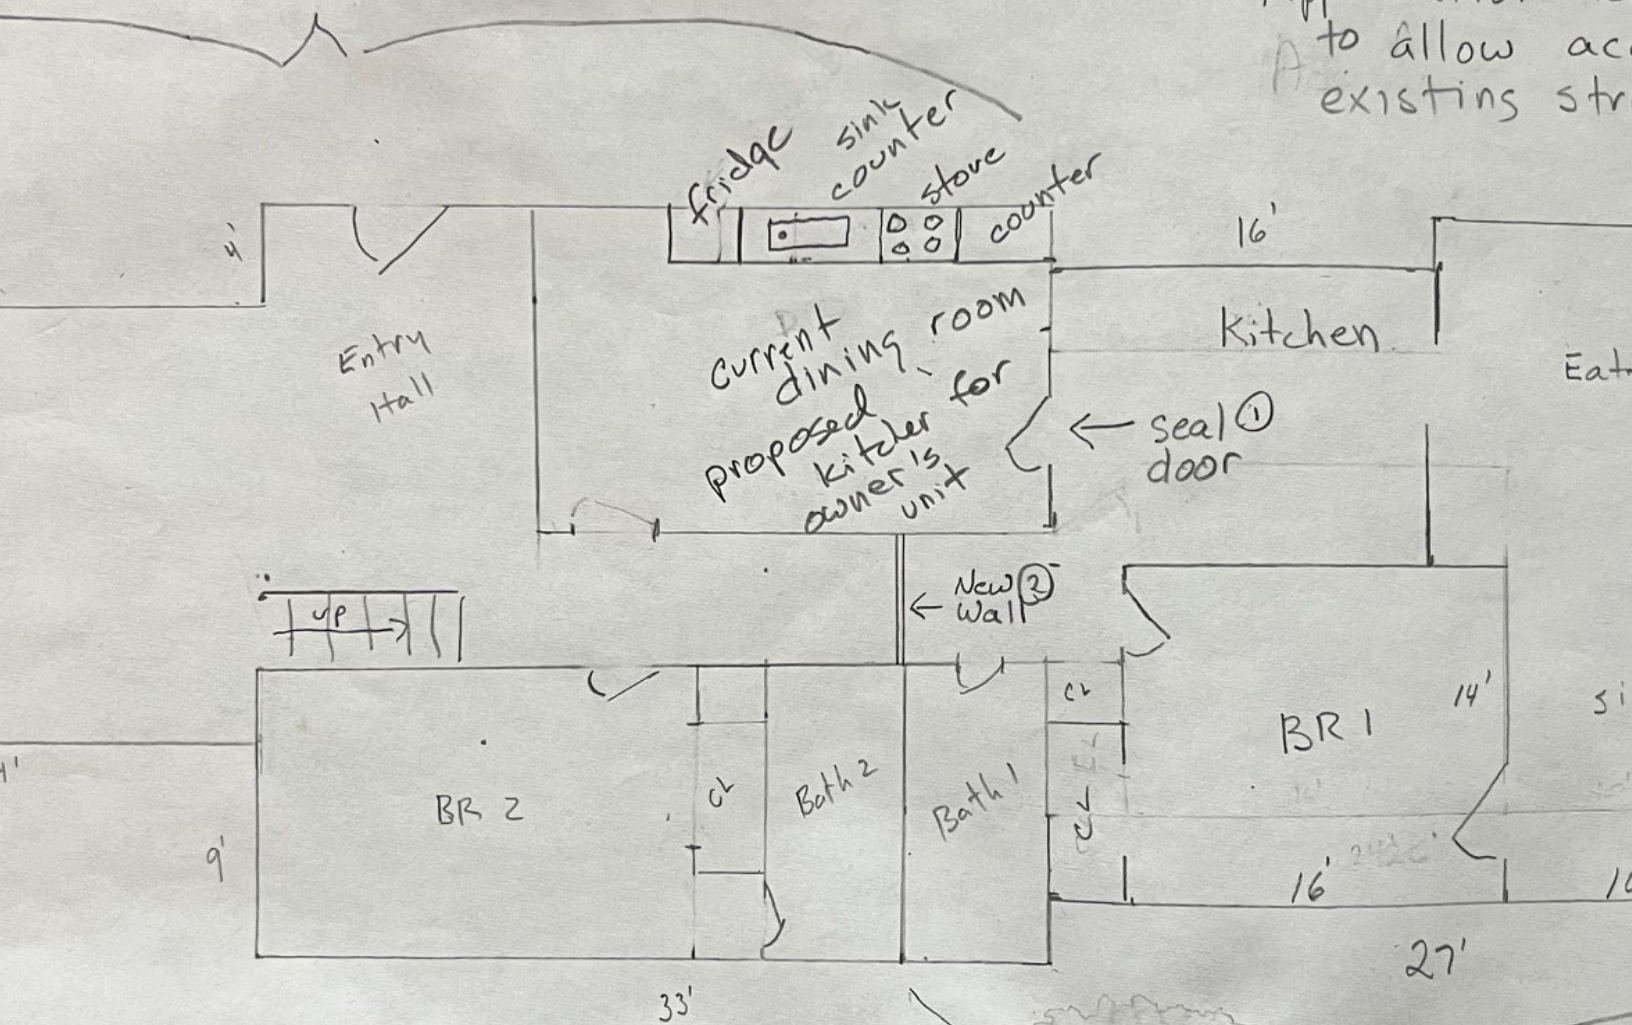

Conditions are to

- ①
- ②

Accessory Unit