
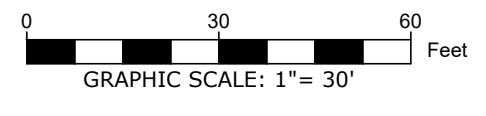


FILE LOCATION: P:\CT\4010271 - OUSENBERRY ARCARI MALIK ARCHITECTS.LLCO\271.23137 - RAILROAD STREET SALISBURY.TAPO2-CAD_FILES\CIVIL\PROJECT.DWG, 2024.03.27, 7:39 AM

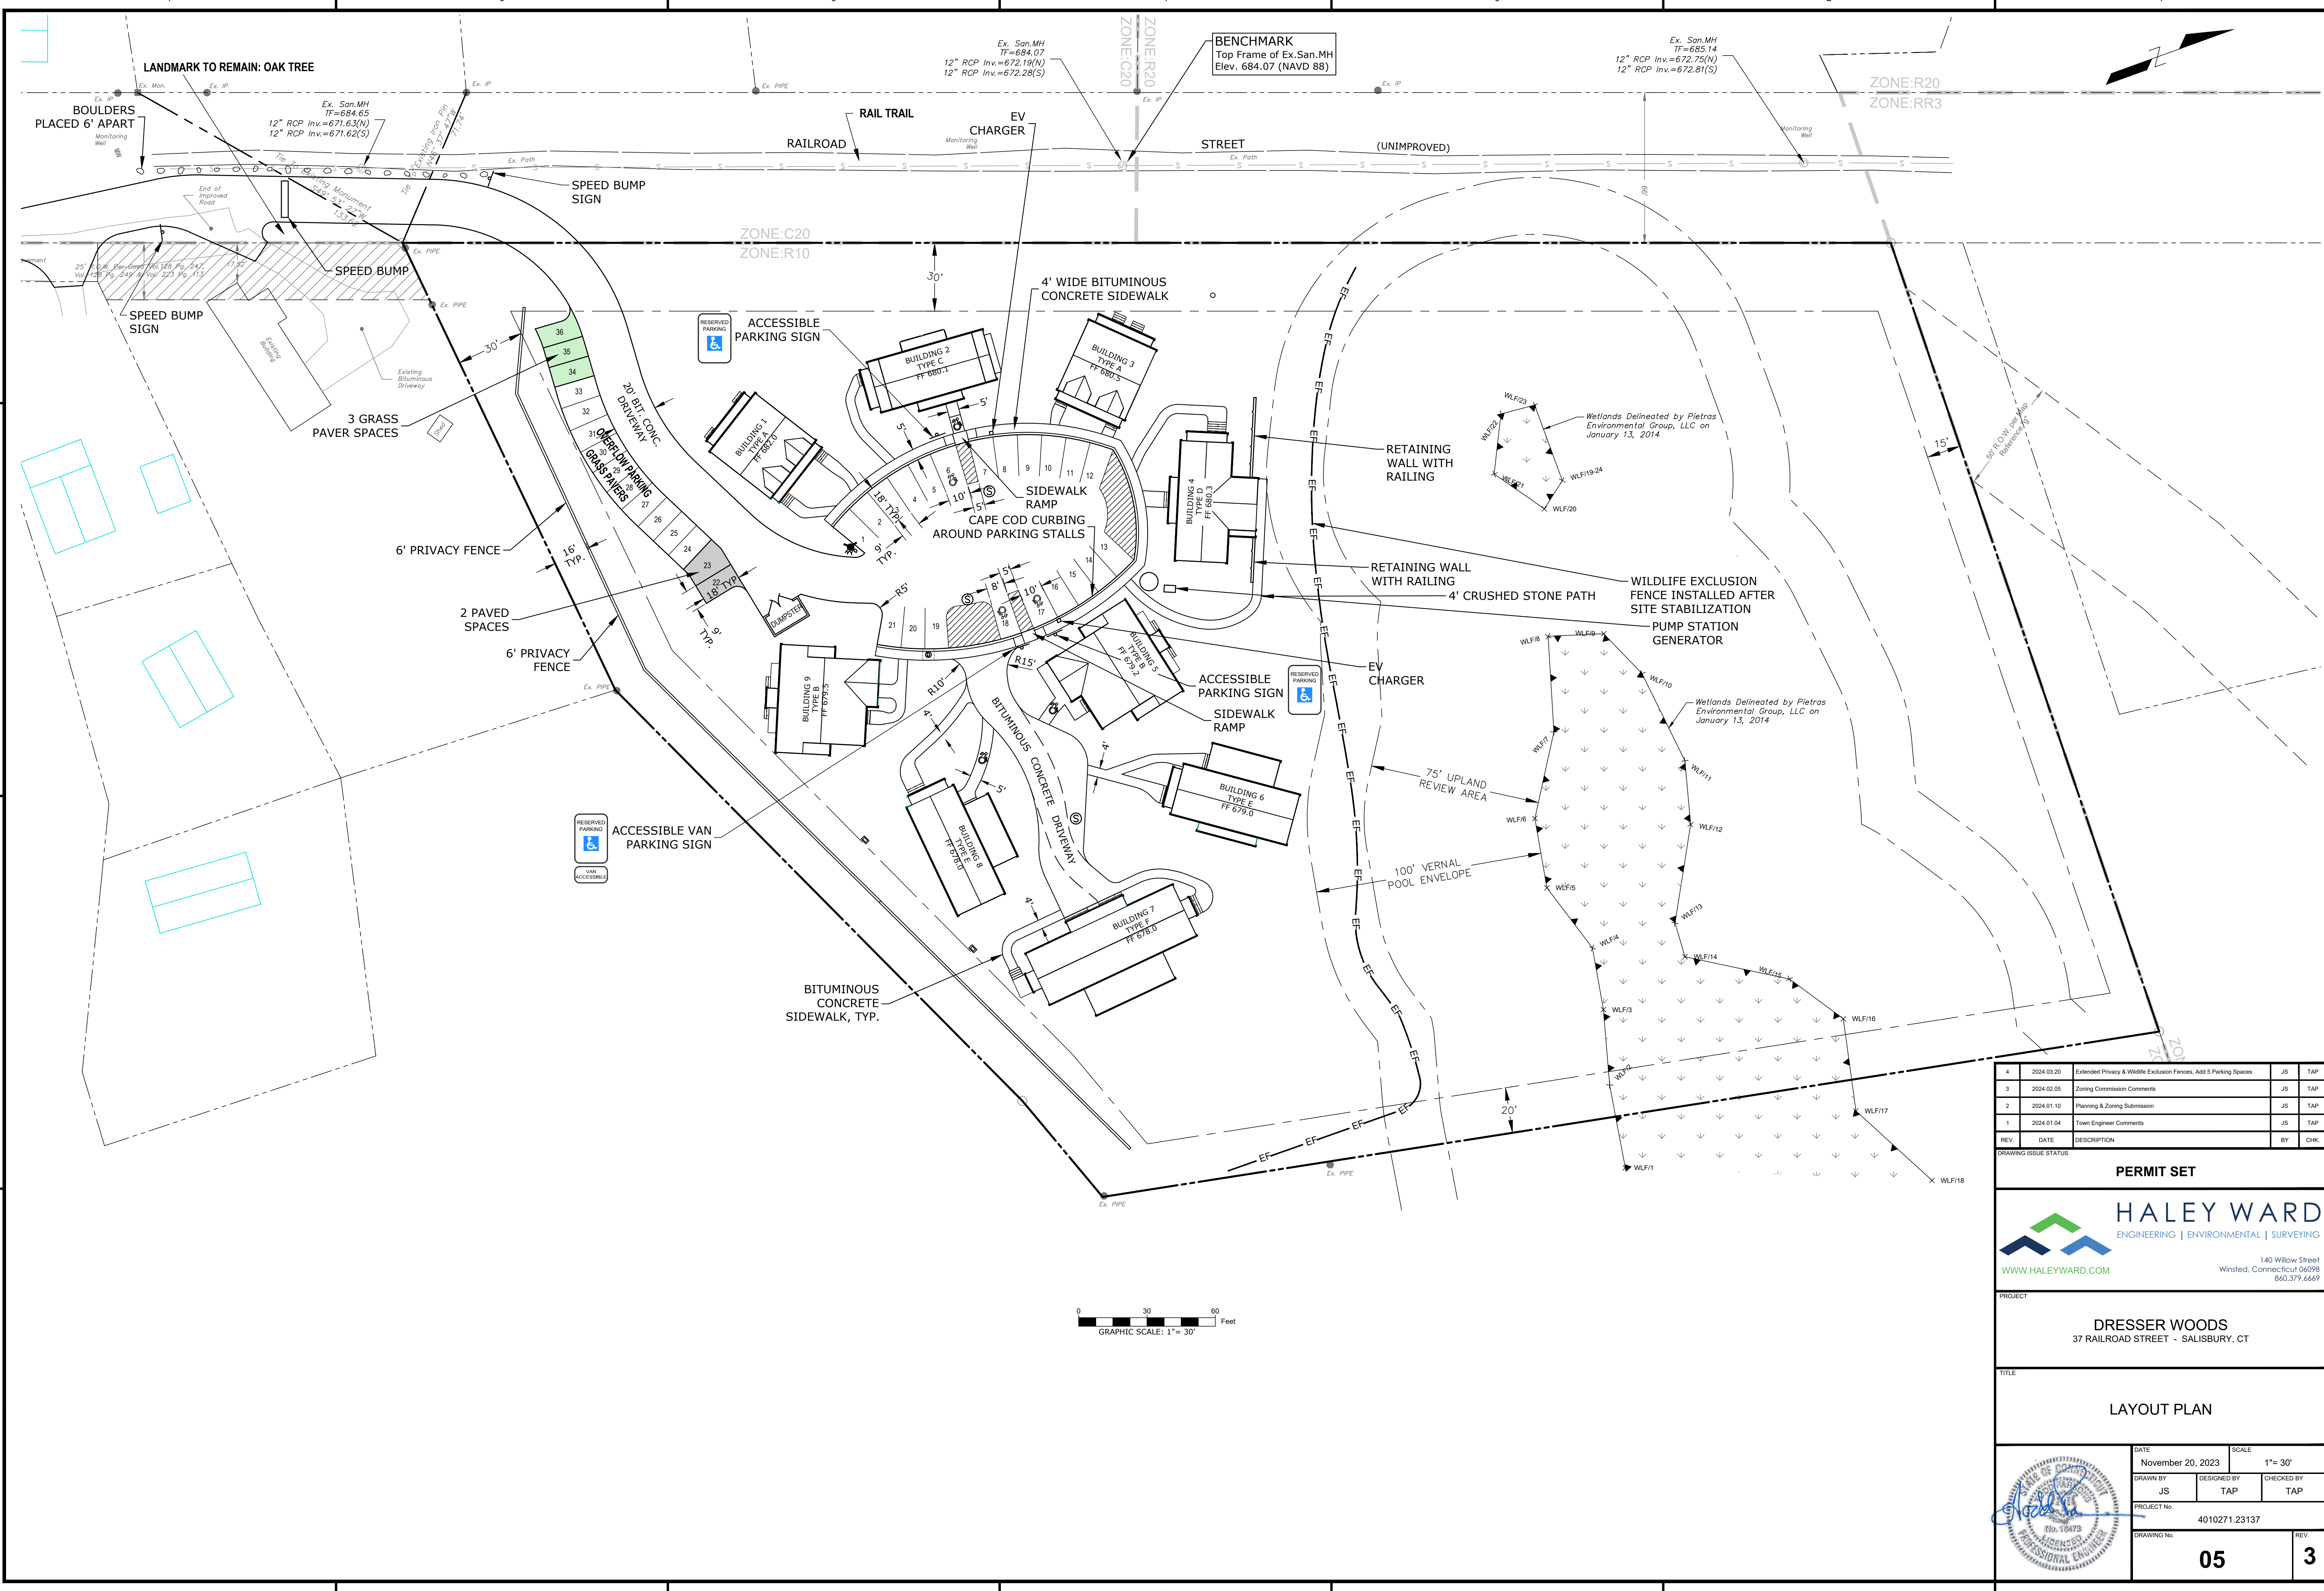

REV	DATE	DESCRIPTION	BY	CHK
4	2024.03.20	Extended Privacy & Wildlife Exclusion Fences, Add 5 Parking Spaces	JS	TAP
3	2024.02.05	Zoning Commission Comments	JS	TAP
2	2024.01.10	Planning & Zoning Submission	JS	TAP
1	2024.01.04	Town Engineer Comments	JS	TAP

DRAWING ISSUE STATUS

PERMIT SET

HALEY WARD
ENGINEERING | ENVIRONMENTAL | SURVEYING

WWW.HALEYWARD.COM

140 Willow Street
Winsted, Connecticut 06098
860.379.6669

PROJECT

DRESSER WOODS
37 RAILROAD STREET - SALISBURY, CT

TITLE

LAYOUT PLAN

DATE	SCALE
November 20, 2023	1" = 30'
DRAWN BY: JS	DESIGNED BY: TAP
CHECKED BY: TAP	
PROJECT No.:	4010271.23137
DRAWING No.:	05
REV:	3