

OLD FARM NURSERY

158 LIME ROCK RD.  
LAKEVILLE, CT 06039  
860.435.2272

OLDFARMNURSERY@AOL.COM


No.	Date	Description

FRISCHLING/MANDY RESIDENCE  
42 SLATER RD  
SALISBURY, CT

OVERALL LANDSCAPE PLAN

SCALE: 1"=10'  
DATE: 6.18.24  
DRAWN BY: GMC



L001

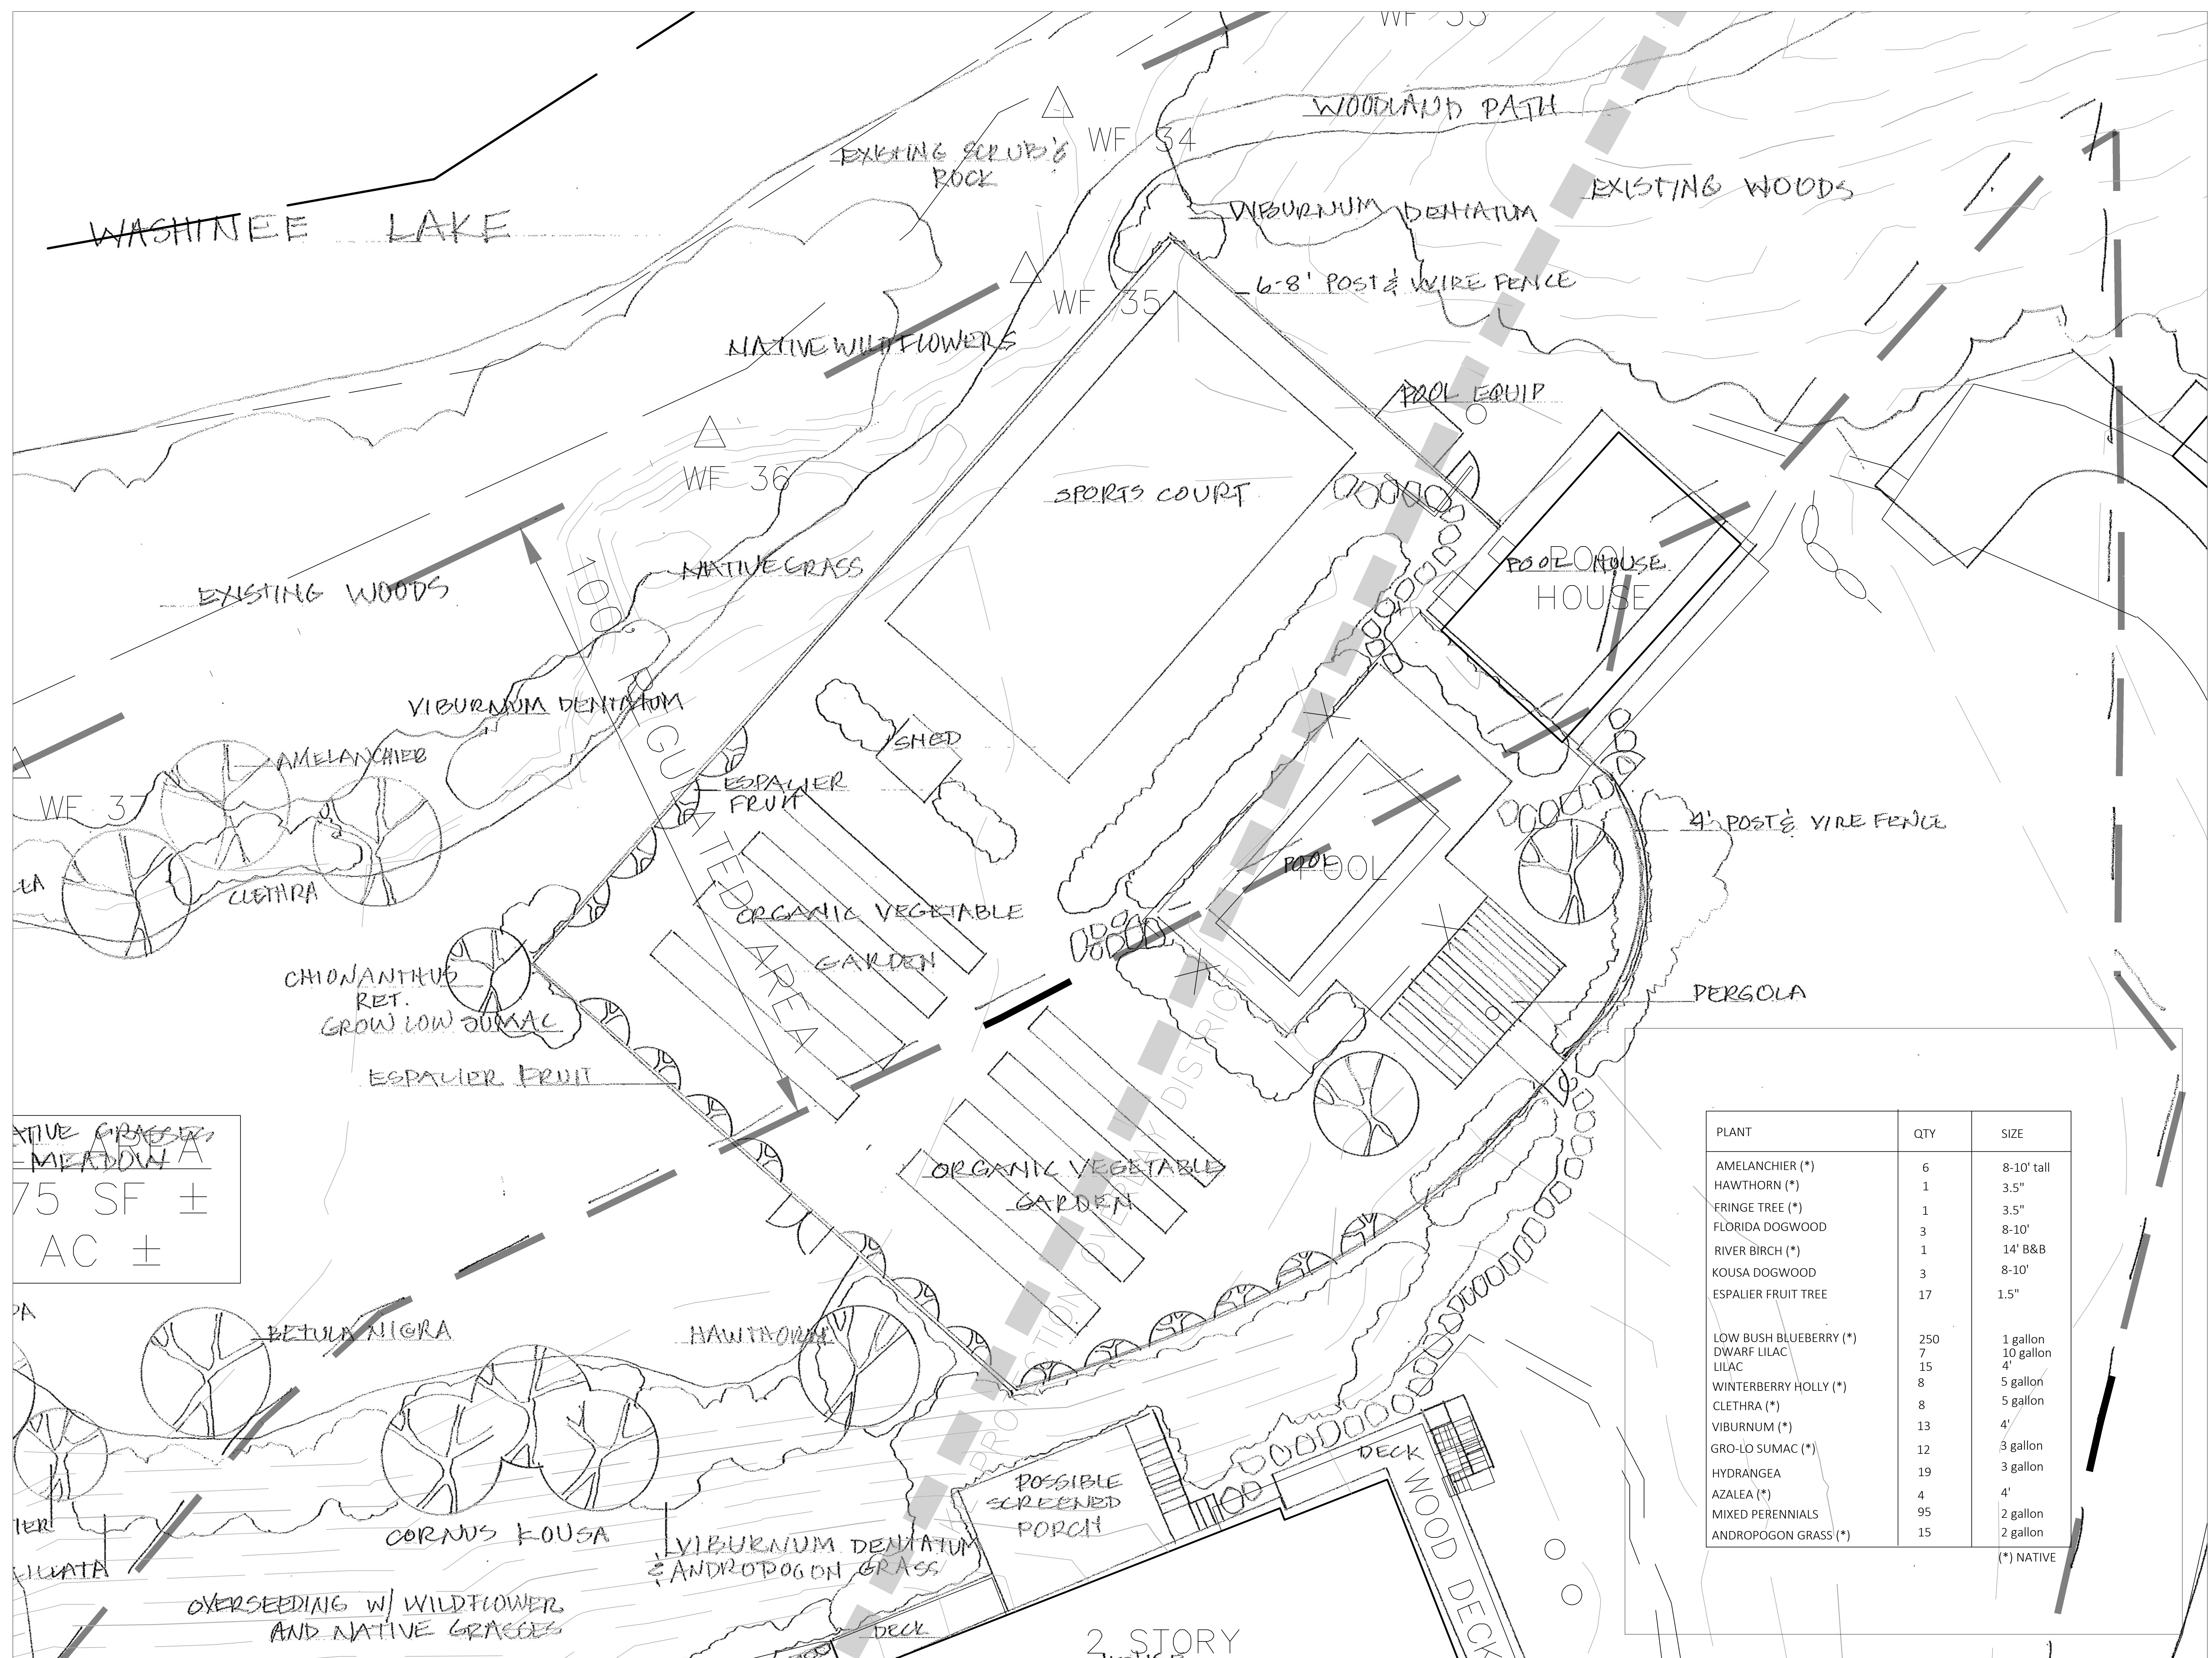

PLANT	QTY	SIZE
AMELANCHIER (*)	6	8-10' tall
HAWTHORN (*)	1	3.5"
FRINGE TREE (*)	1	3.5"
FLORIDA DOGWOOD	3	8-10'
RIVER BIRCH (*)	1	14' B&B
KOUSA DOGWOOD	3	8-10'
ESPALIER FRUIT TREE	17	1.5"
LOW BUSH BLUEBERRY (*)	250	1 gallon
DWARF LILAC	7	10 gallon
LILAC	15	4'
WINTERBERRY HOLLY (*)	8	5 gallon
CLETHRA (*)	8	5 gallon
VIBURNUM (*)	13	4'
GRO-LO SUMAC (*)	12	3 gallon
HYDRANGEA	19	3 gallon
AZALEA (*)	4	4'
MIXED PERENNIALS	95	2 gallon
ANDROPOGON GRASS (*)	15	2 gallon

(\*) NATIVE

NATIVE GRASSES MEADOW  
75 SF ±  
AC ±

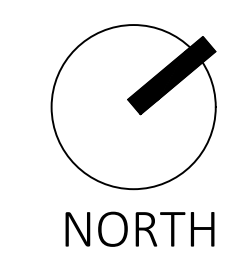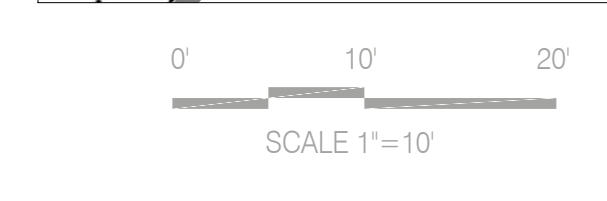

SPORT COURT LANDSCAPE PLAN