

**SATURDAY**

**OCT 19**

**8:30A-2:00P**

# HOUSEHOLD HAZARDOUS WASTE DROPOFF EVENT



**LOCATION:** TORRINGTON WATER POLLUTION CONTROL FACILITY  
252 LOWER BOGUE ROAD, *HARWINTON*

**PARTICIPATING TOWNS :** BARKHAMSTED | CANAAN (FALLS VILLAGE) | COLEBROOK | CORNWALL | GOSHEN | HARTLAND | HARWINTON | LITCHFIELD | MORRIS | NEW HARTFORD | NORFOLK | NORTH CANAAN | SALISBURY | SHARON | TORRINGTON | WINCHESTER

All participants *must* register - two ways to register!

**1. in-person.**  
stop by your Town Hall, register and pick up a ticket to present at event.

**2. online.**  
scan the QR code, register and present your e-ticket at the event.



## MATERIALS ACCEPTED



- Aerosol Cans - Non-empty
- Antifreeze
- Artist/Hobby Supplies
- Brake/Transmission Fluids
- Carburetor Cleaners
- Chemistry Sets
- Car Waxes
- Cleaners for rugs & upholstery
- Cleaners for ovens, toilet bowls & drains
- Dry Cleaning Solvents
- Engine Degreasers
- Flea & Tick Powder
- Fluorescent Bulbs
- Lighter Fluids
- Mercury
- Thermostats/Thermometers
- Moth Balls
- Paints/Stains/Varnishes
- Paint Thinners & Strippers
- Pesticides, Herbicides, Insecticides, Fungicides
- Photo Chemicals
- Polishes for furniture, wood & metal
- Wood Preservatives/Turpentine Resins & Adhesives
- Propane Tanks (1 and 20 pound)
- Rechargeable & Household Batteries
- Rubber Cement, Airplane Glue
- Septic Tank Degreasers
- Spot Removers
- Smoke Detectors
- Swimming pool chemicals
- Waste Fuels (Kerosene, Gasoline)

## MATERIALS NOT ACCEPTED



- Empty Aerosol Cans
- Auto Batteries &
- Ammunition
- Controlled Substances
- Electronics such as computers, DVD players, etc.
- Fireworks and other explosives
- Motor Oil
- Pathological Material
- Pharmaceuticals and other Medical Waste
- PCB Capacitors
- Radioactive Materials
- Tires
- Unknown gases




NO.	DESIGNED BY	JPD
NO.	COORD.	EFL
NO.	CHECKED BY	DAR
NO.	DATE	OCTOBER 2017
NO.	APPROVED BY	CEK
NO.	DATE	NOVEMBER 2017
NO.	PROJECT NO.	13164D


DESIGNED BY: JPD  
 COORD.: EFL  
 CHECKED BY: DAR  
 DATE: OCTOBER 2017  
 APPROVED BY: CEK  
 DATE: NOVEMBER 2017  
 PROJECT NO.: 13164D

**WRIGHT-PIERCE**  
 Engineering a Better Environment  
 Offices Throughout New England  
 888.621.8156 | www.wright-pierce.com

CITY OF TORRINGTON, CONNECTICUT  
 WATER POLLUTION CONTROL FACILITY  
 COMPREHENSIVE UPGRADE  
 OVERALL SITE MODIFICATIONS PLAN  
 DRAWING C-10

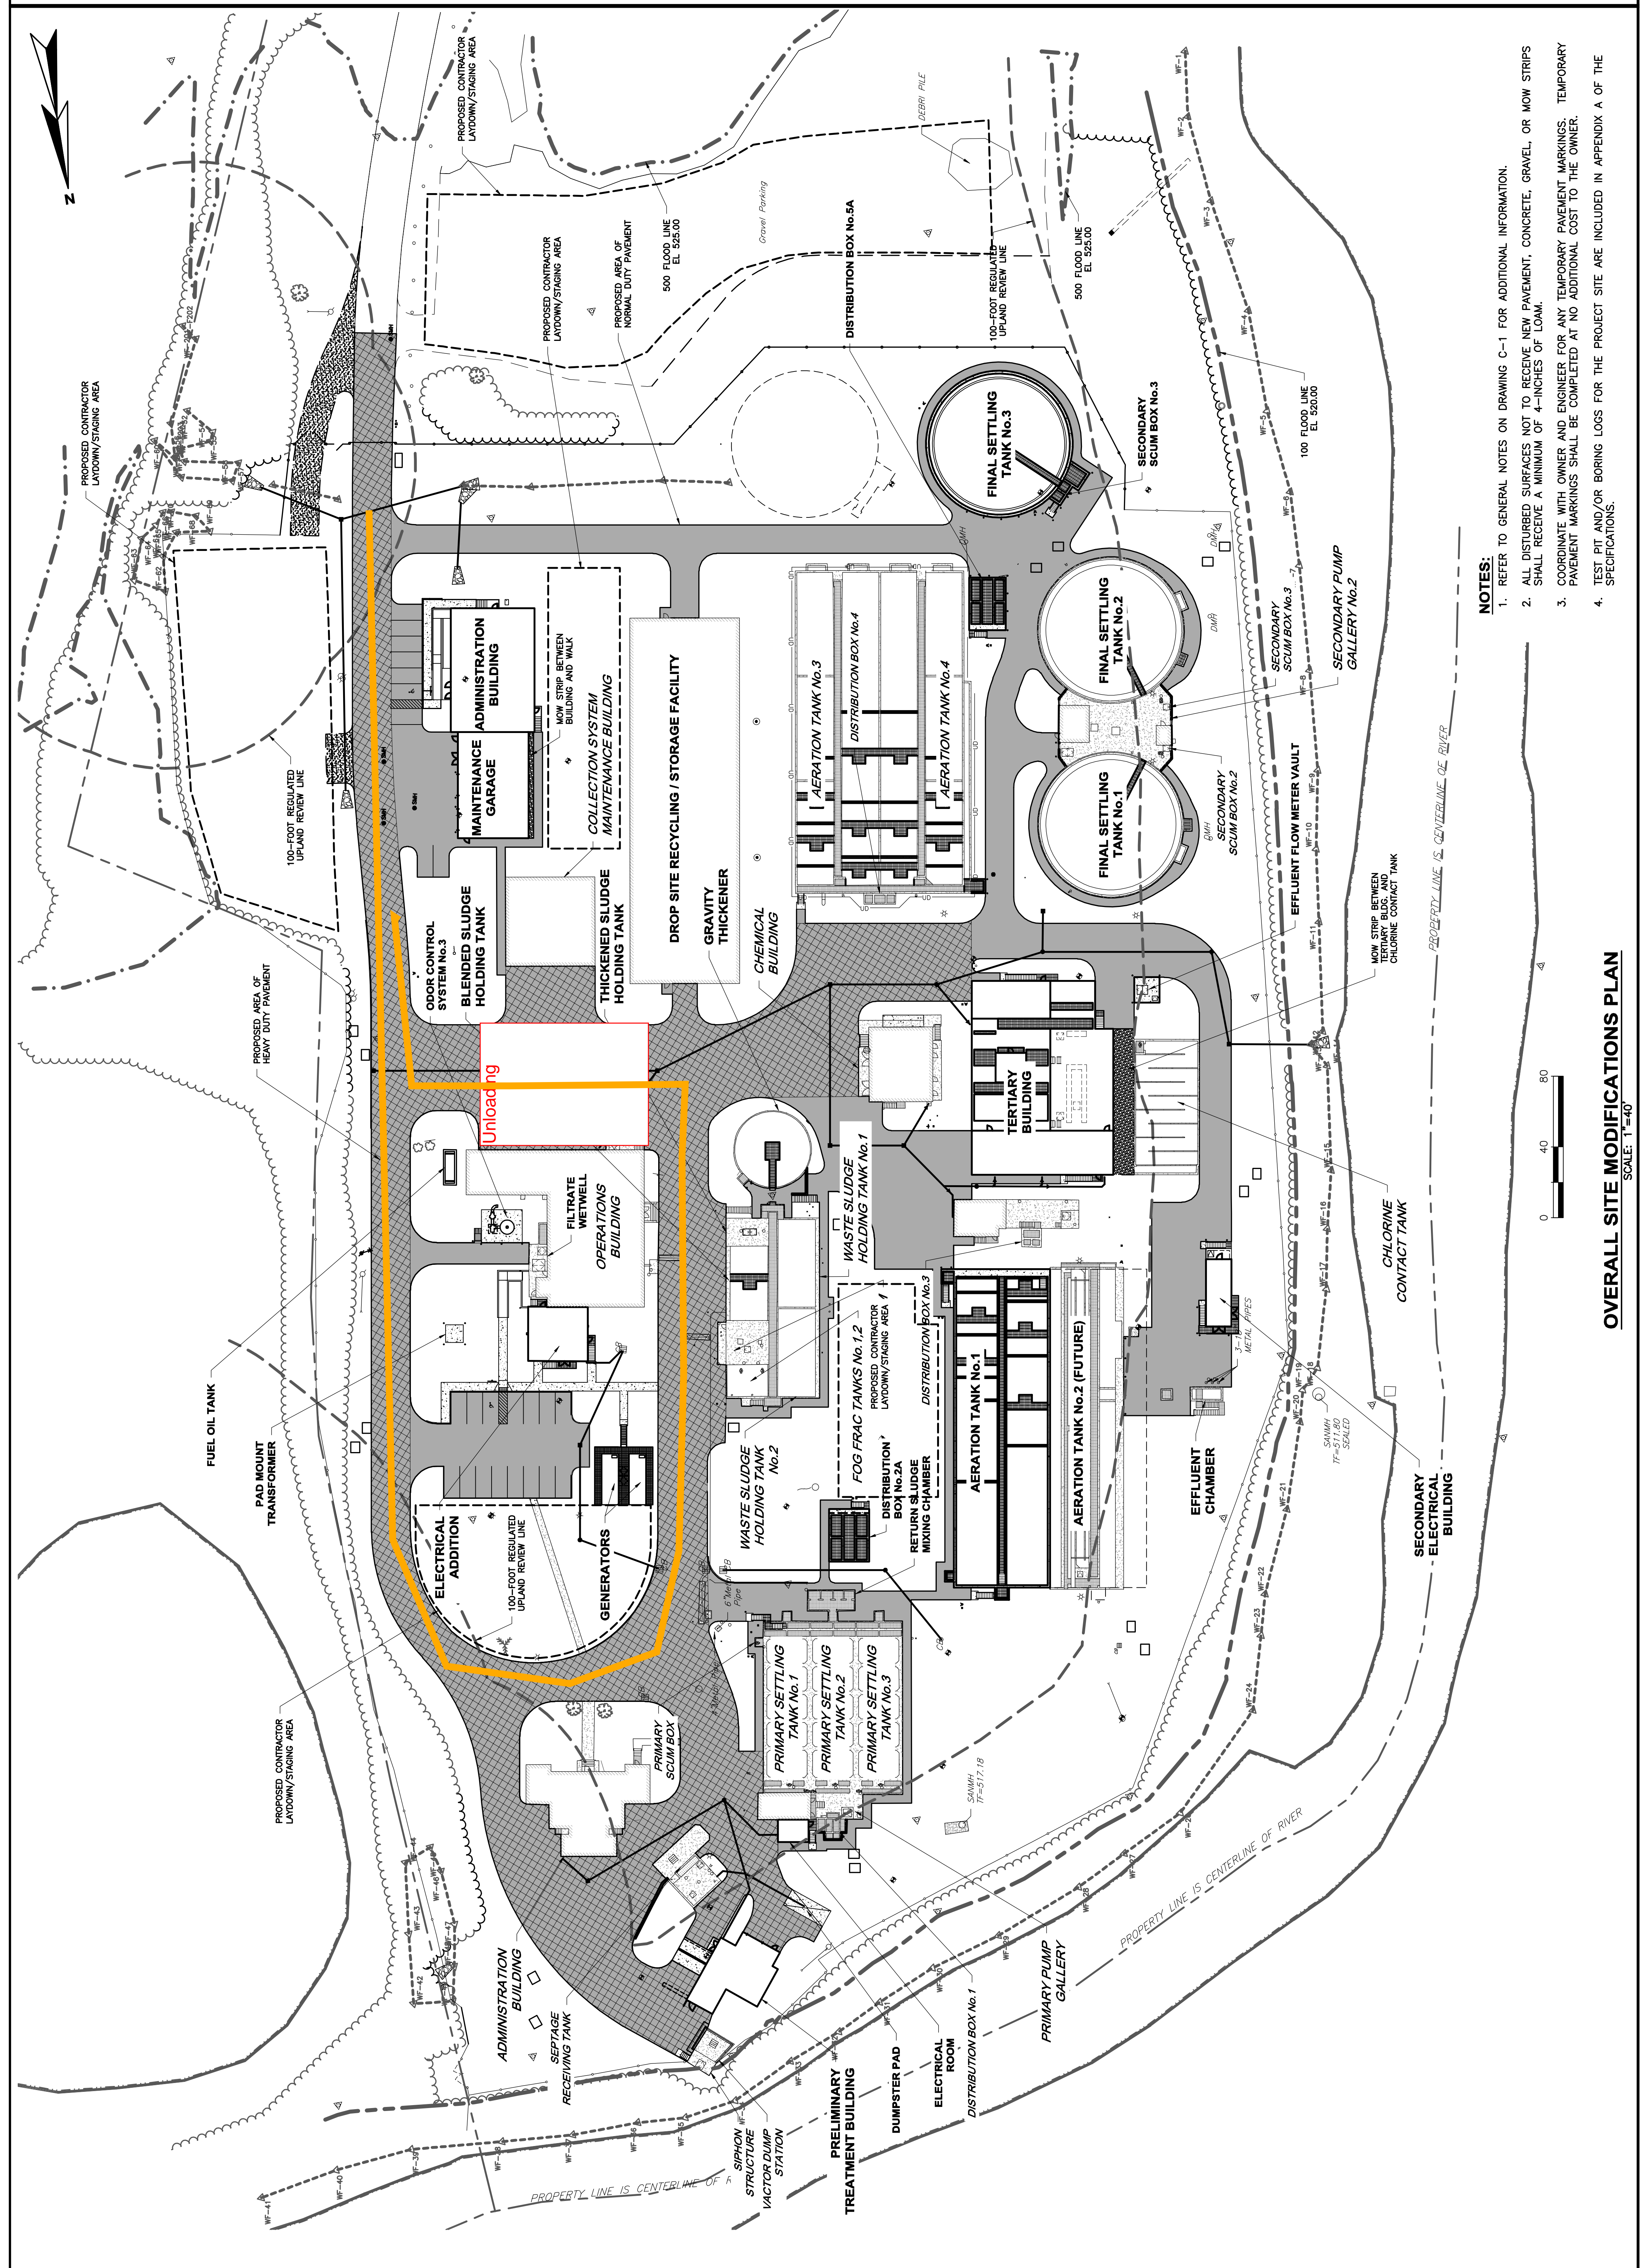

- NOTES:**
1. REFER TO GENERAL NOTES ON DRAWING C-1 FOR ADDITIONAL INFORMATION.
  2. ALL DISTURBED SURFACES NOT TO RECEIVE NEW PAVEMENT, CONCRETE, GRAVEL, OR MOW STRIPS SHALL RECEIVE A MINIMUM OF 4-INCHES OF LOAM.
  3. COORDINATE WITH OWNER AND ENGINEER FOR ANY TEMPORARY PAVEMENT MARKINGS. TEMPORARY PAVEMENT MARKINGS SHALL BE COMPLETED AT NO ADDITIONAL COST TO THE OWNER.
  4. TEST PIT AND/OR BORING LOGS FOR THE PROJECT SITE ARE INCLUDED IN APPENDIX A OF THE SPECIFICATIONS.

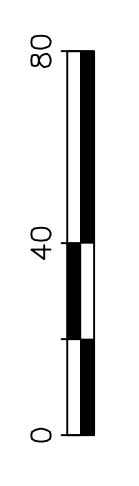

**OVERALL SITE MODIFICATIONS PLAN**  
 SCALE: 1"=40'